





Greenville SC - Laurens Rd sign drawings

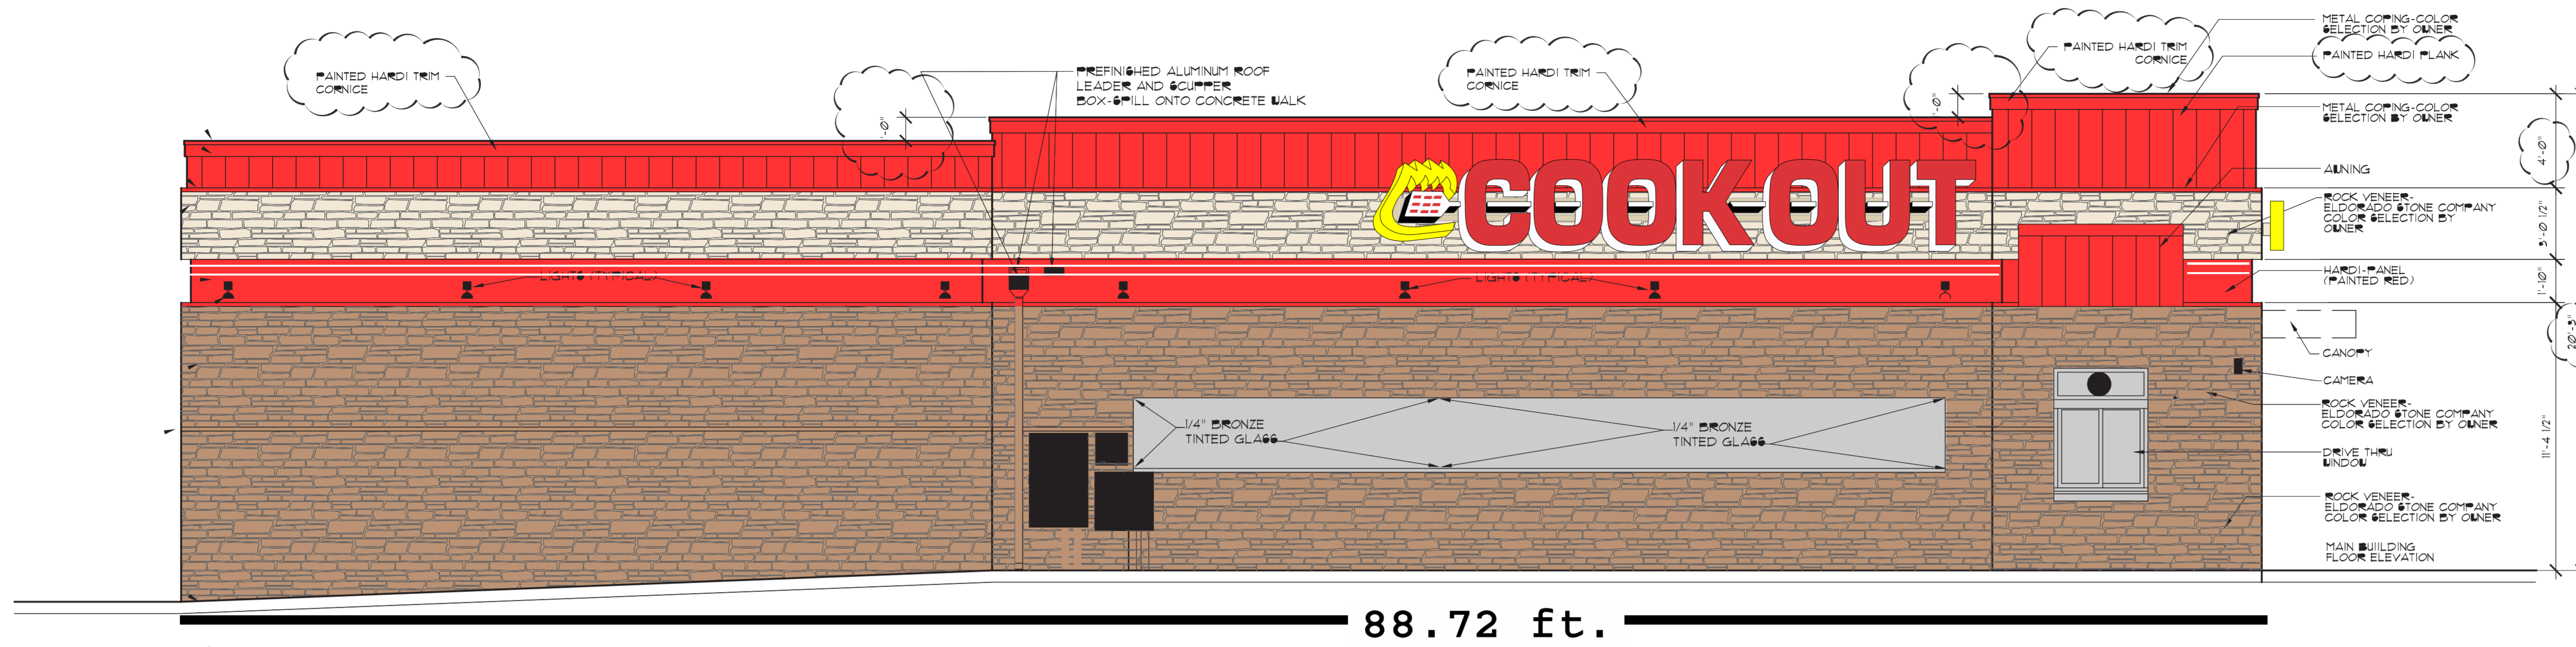

5 LEFT ELEVATION
SCALE: 1/4" = 1'-0"

88.72 ft.



Building Signs Channel letters on race-way
- UL listed electrical
Neon border

- A. front
 2.5' high x 14' wide
(35 sq ft)
- B. Right and Left side of building
 4' high x 22' wide
(Each set 88 sq ft)
- C. Back side of building
 2' high x 10' wide
(20 sq ft)
- D. and (2) rows of neon on all (4) sides of building

Canopy Signs Neon border


- A. (2) rows of neon on all (4) sides of canopy

double sided Pylon Channel letters on stone base
Letters:
- UL listed electrical
Base:
- Stone w/ wood or metal cap

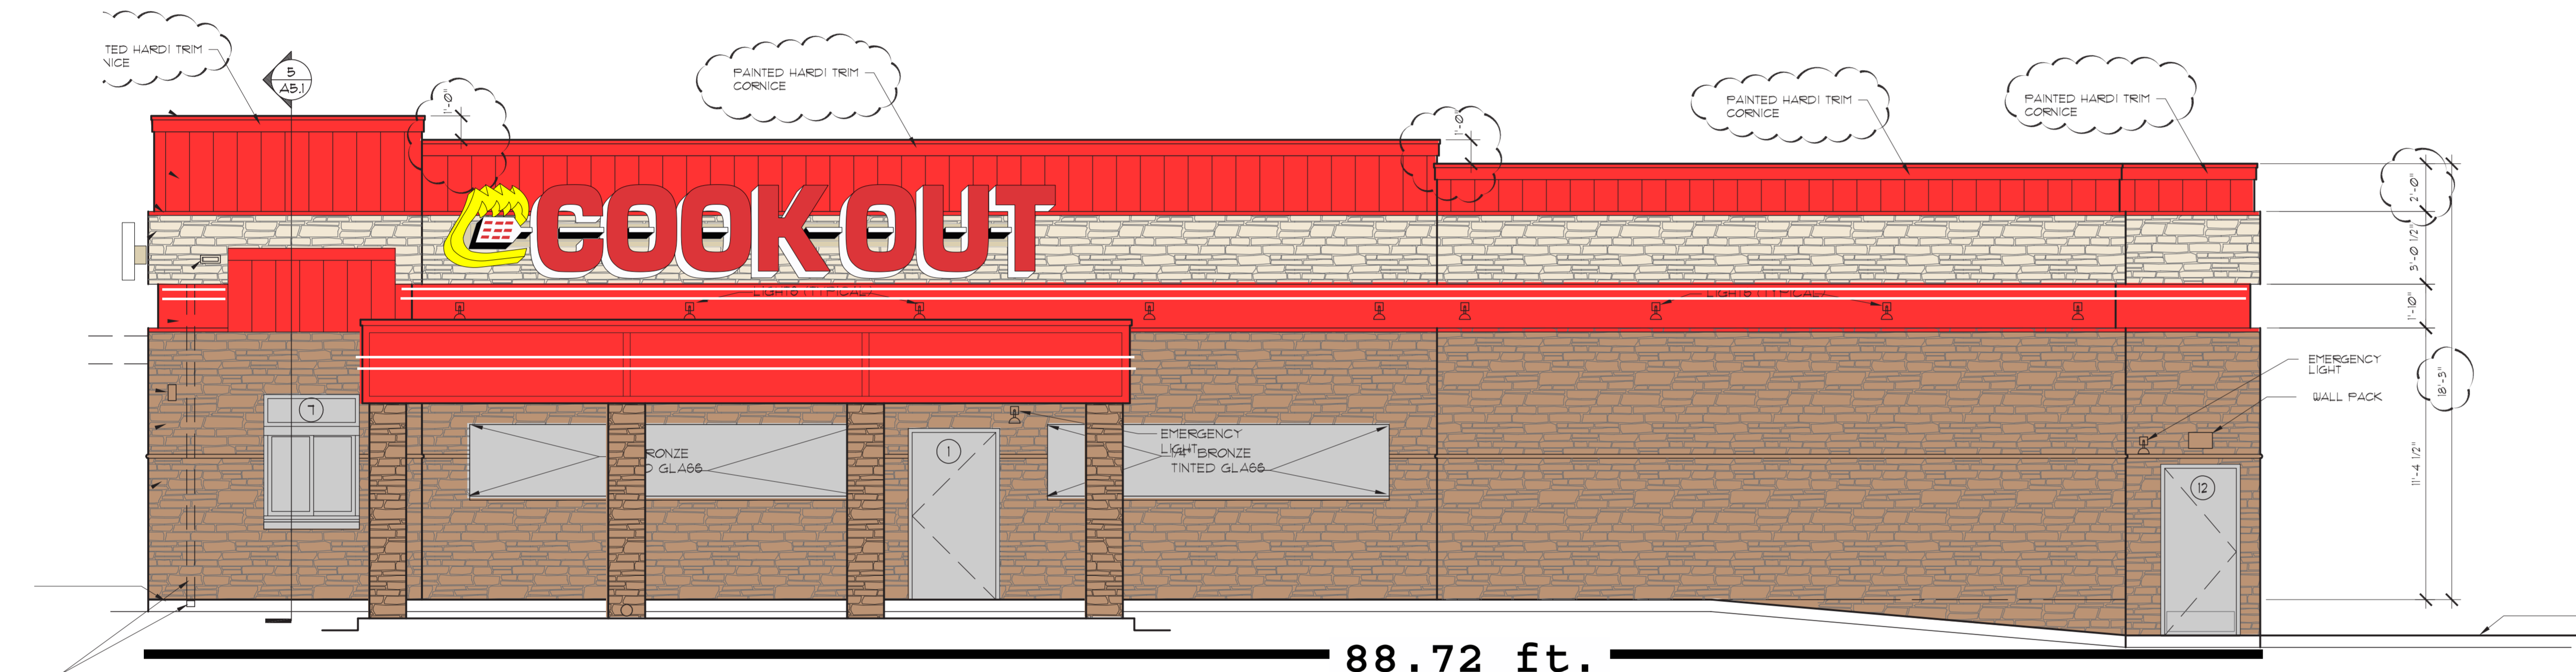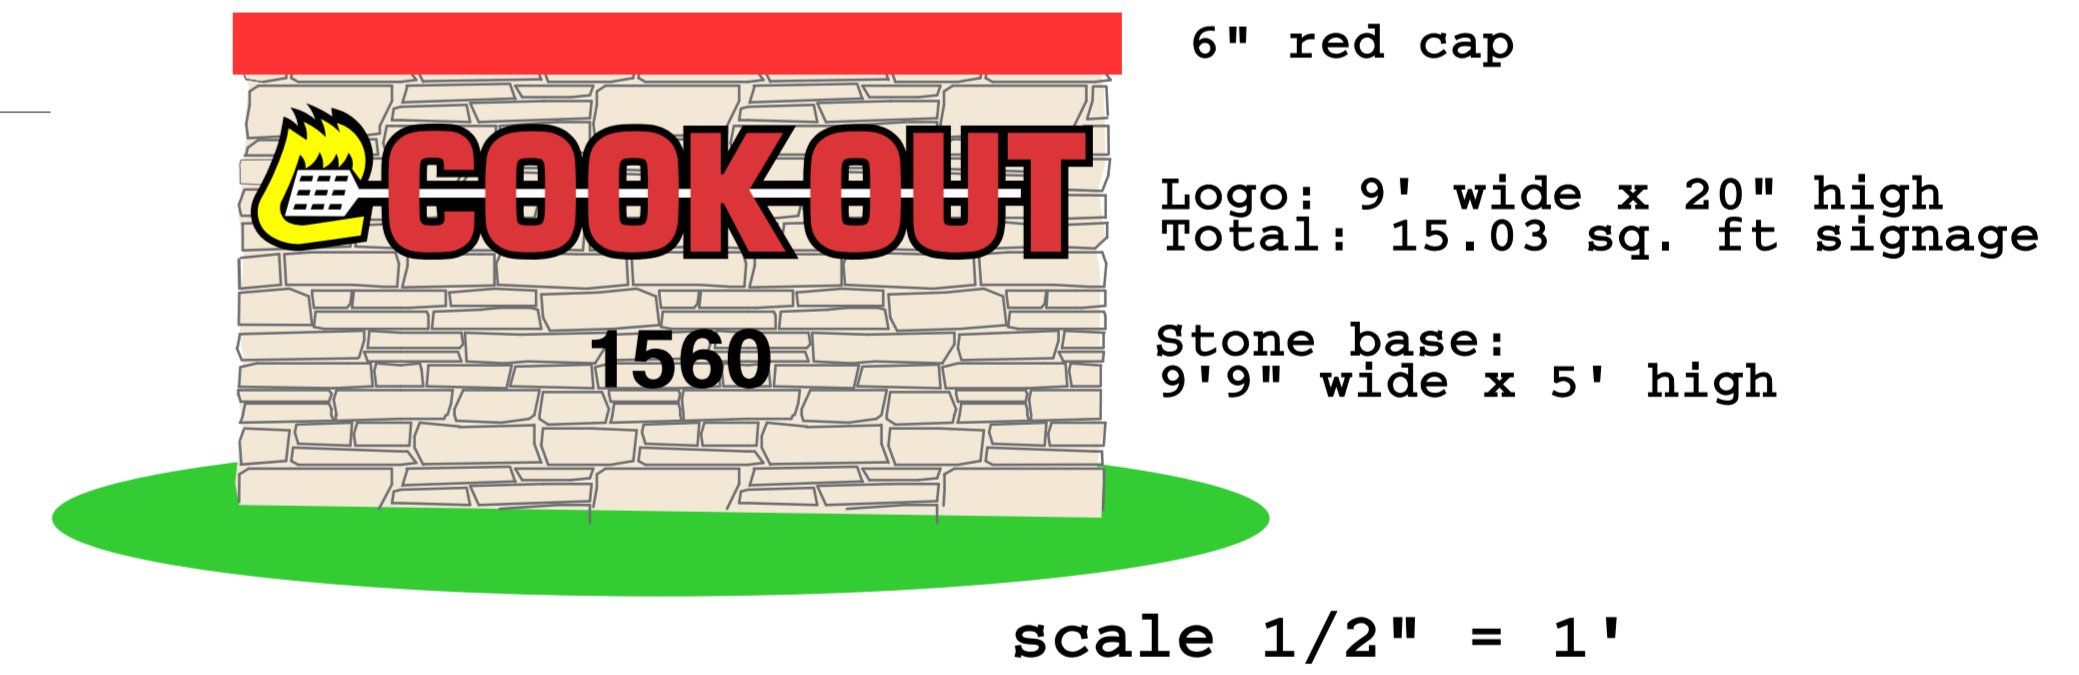


6 RIGHT ELEVATION
SCALE: 1/4" = 1'-0"

88.72 ft.

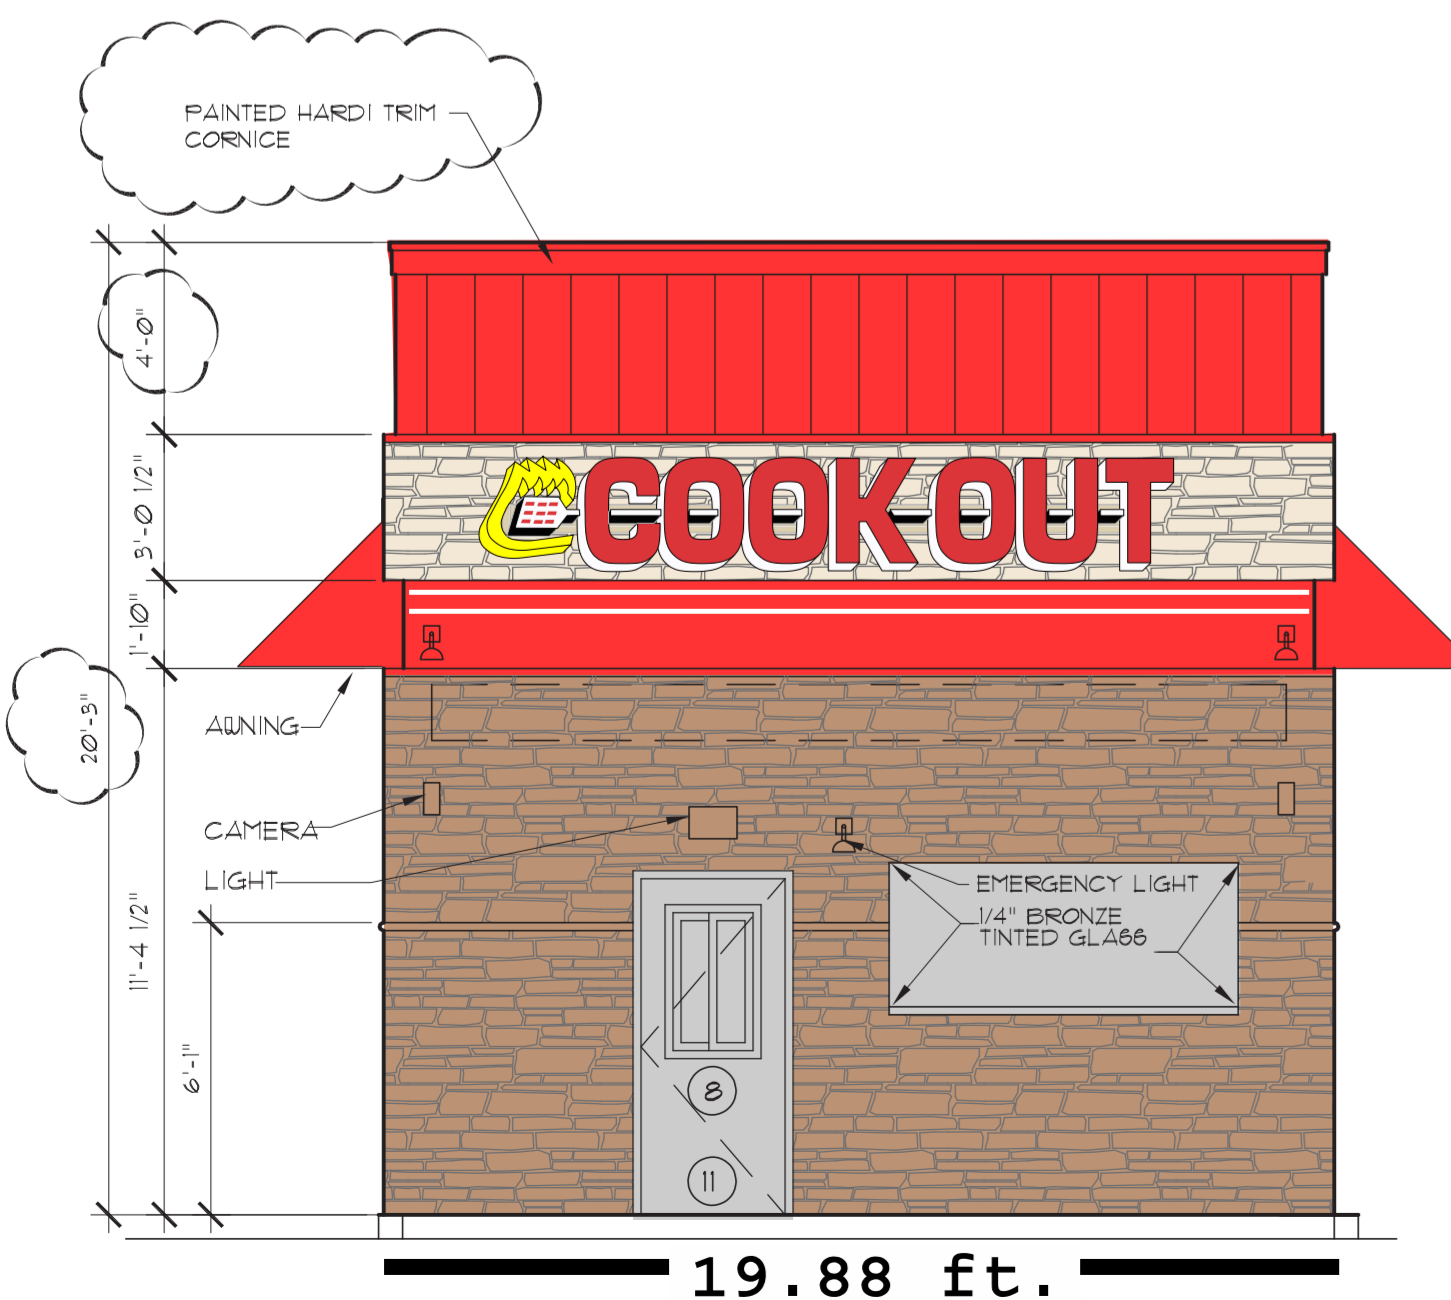

1 FRONT ELEVATION
SCALE: 1/4" = 1'-0"

19.88 ft.

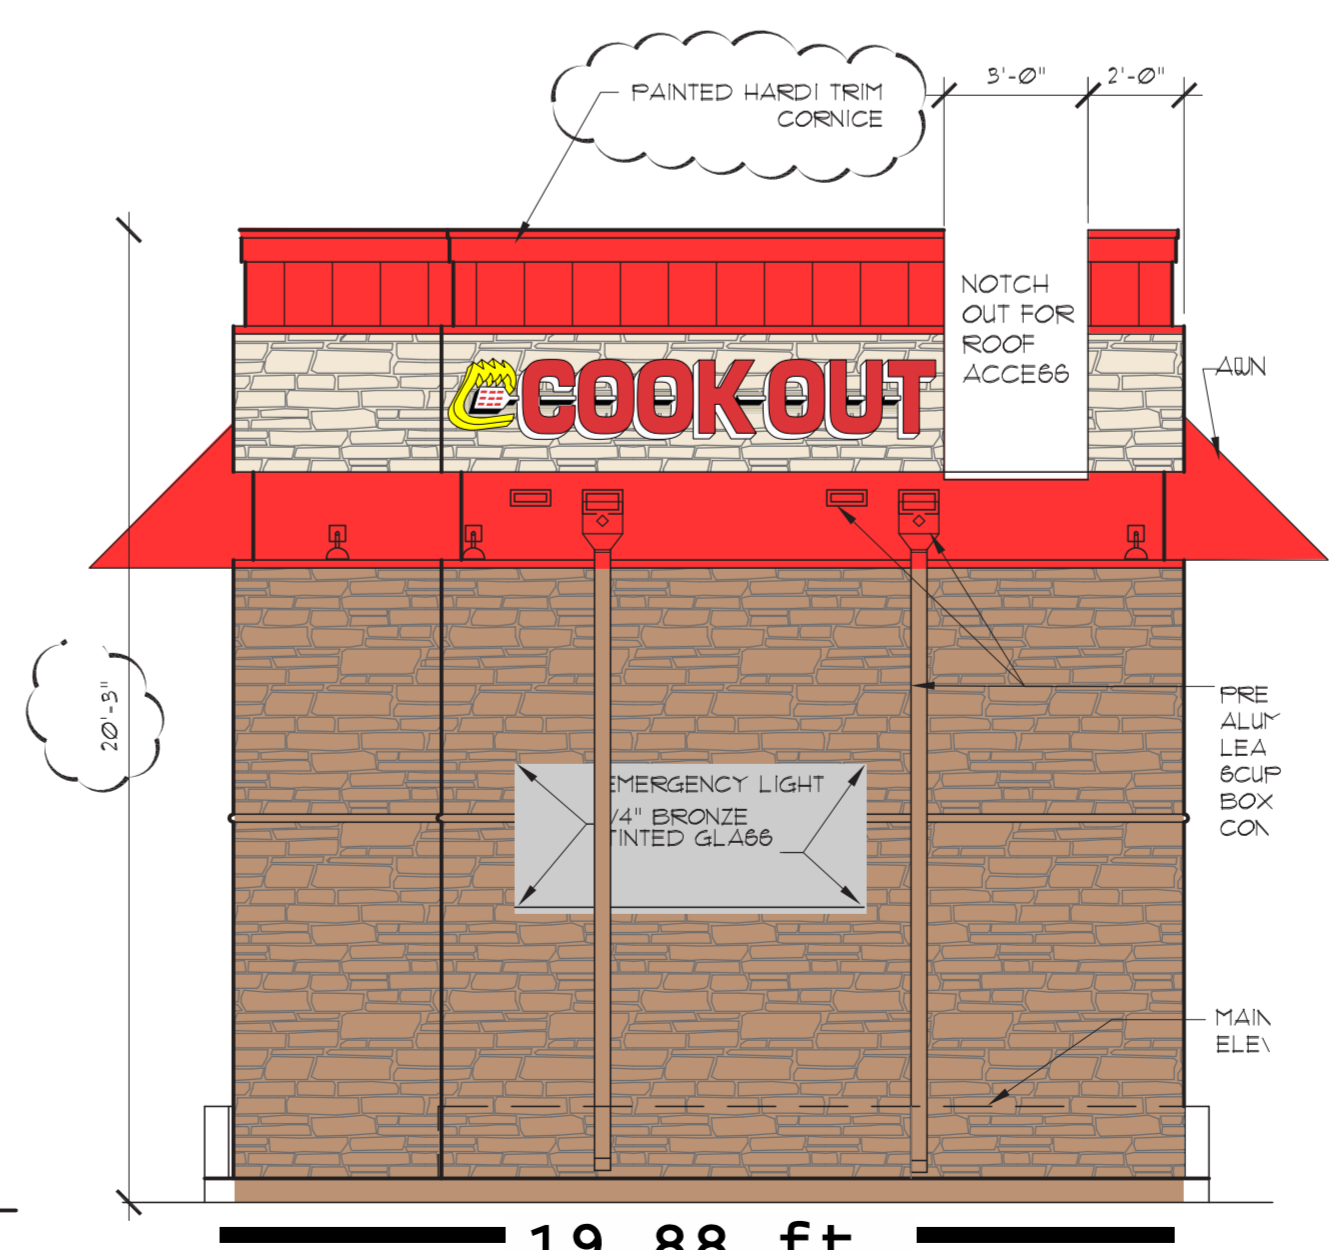

2 REAR ELEVATION
SCALE: 1/4" = 1'-0"

19.88 ft.