


ATLANTA (Moreland Av) GA COOK OUT

1 Building front sign:
8'9" wide x 1'8" high (14.5 sq ft)
Lighted channel letters on race-way

8 (2) rows of white
border neon 8" apart
ALL THE WAY AROUND THE
TOP EDGE OF BUILDING

2 Building front sign:
14' wide x 3' 9" high (49 sq ft)
Lighted channel letters on race-way

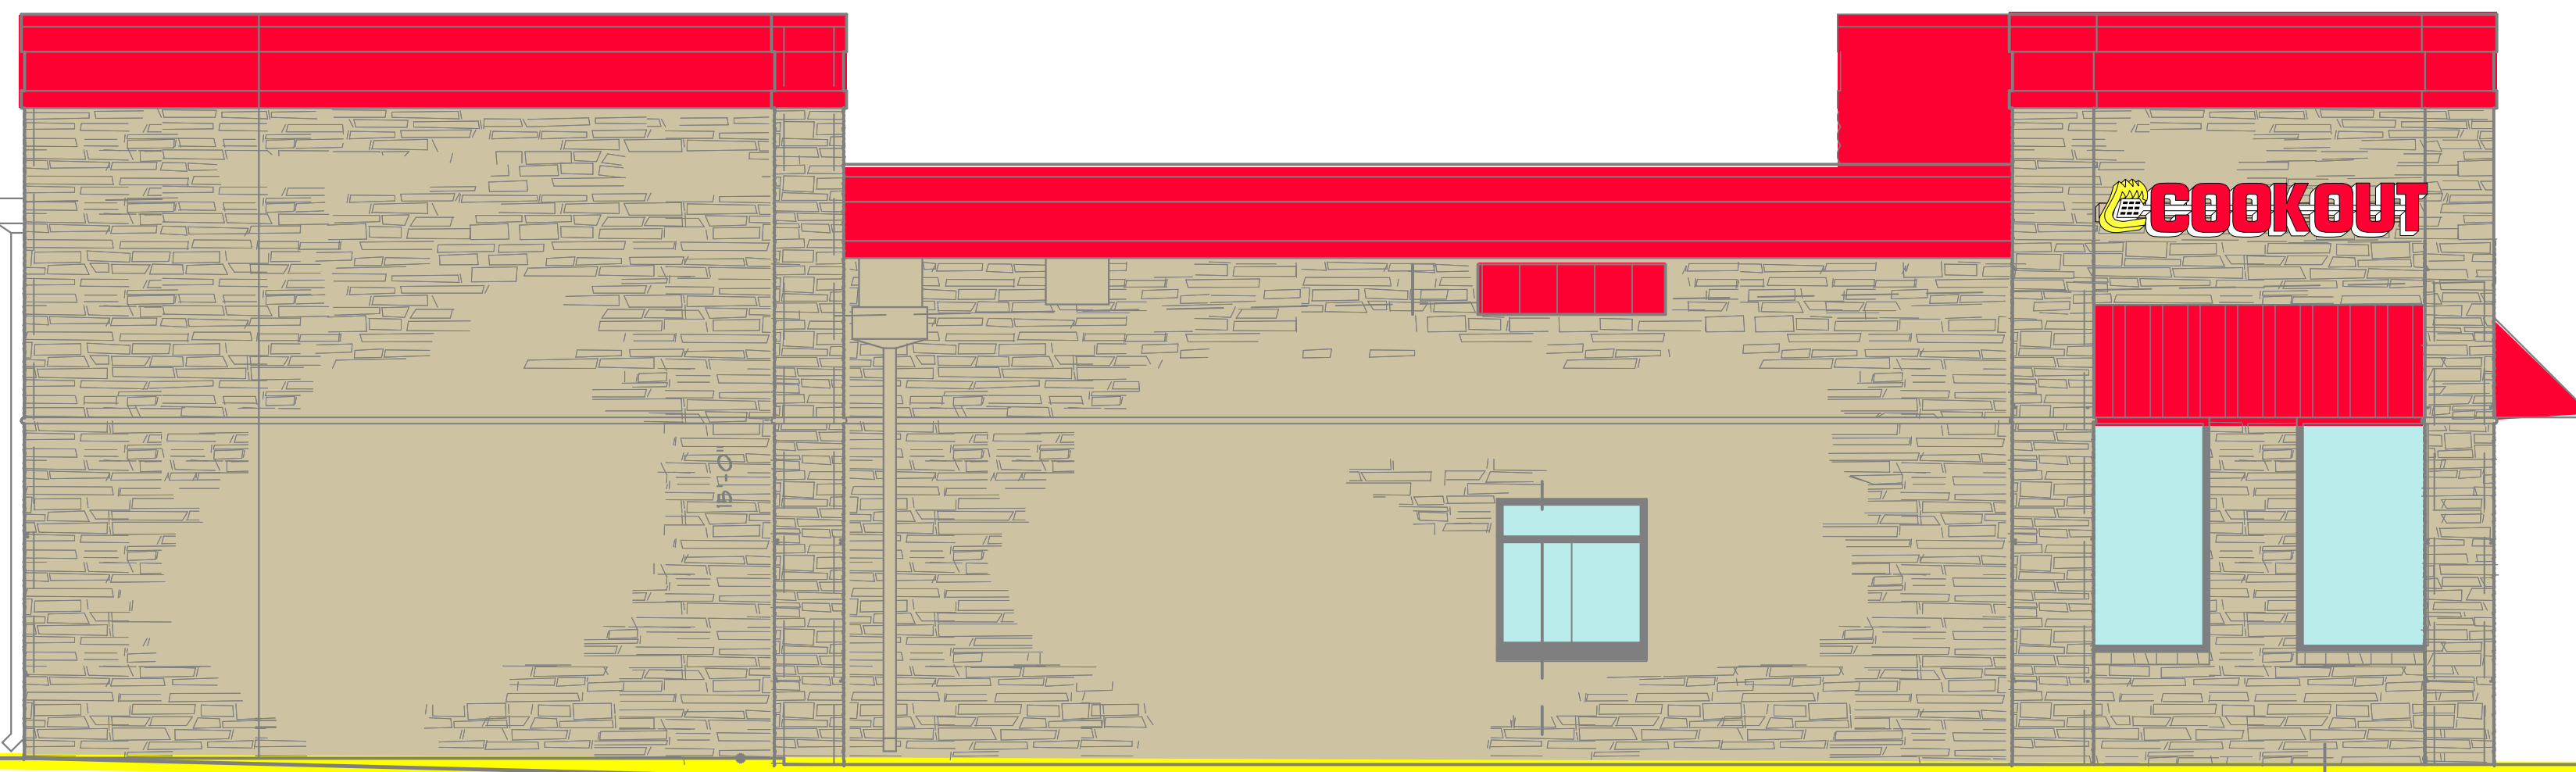


LEFT SOUTH ELEVATION

1/4" = 1'-0"



EAST ELEVATION


1/4" = 1'-0"

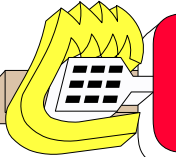1  **COOKOUT**

2  **COOKOUT**
FRESH HAMBURGERS

3  **COOKOUT**
FRESH BURGERS BBQ HOT DOGS SHAKES

3 Building front sign:
15' wide x 4' high (60 sq ft)
Lighted channel letters on race-way

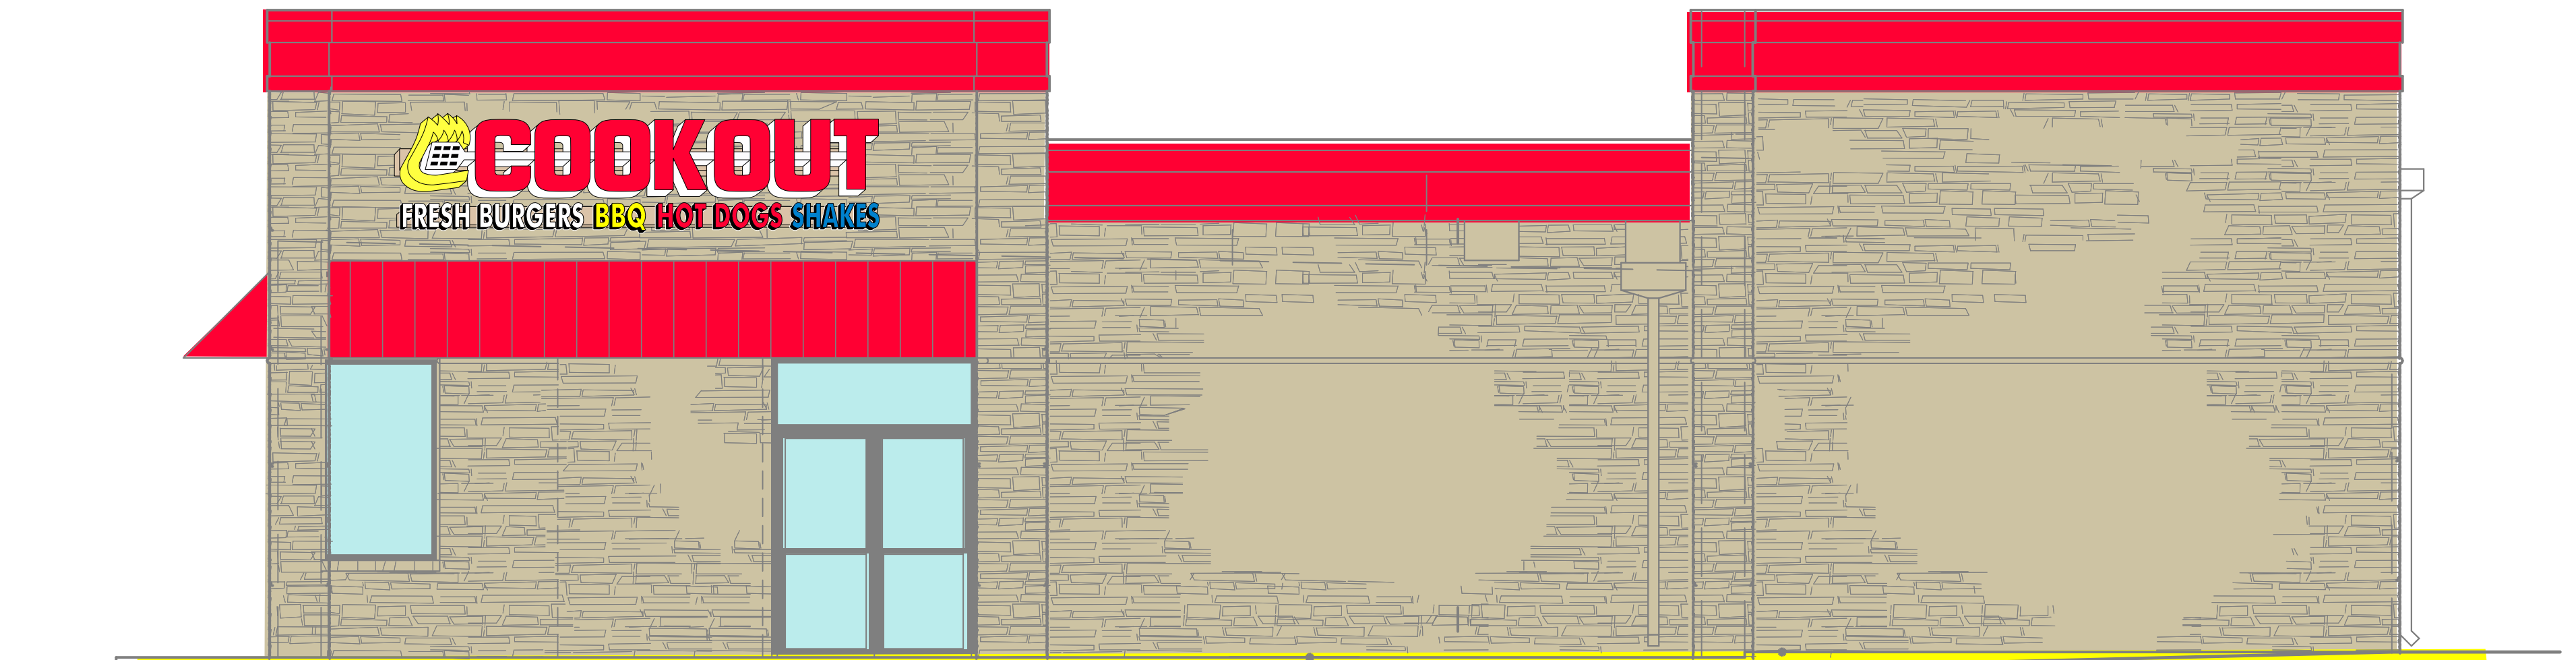

NORTH ELEVATION

1/4" = 1'-0"

SCOPE OF JOB

- 1 2 3** Building wall signs
- 4** Freestanding double sided pylon sign:
- 5** (2) drive-up preview menus.
- 5** (2) drive-up ordering menus.
- 6 7** Interior menu and lighted tray sign **not pictured**
- 8** - 560' of white neon (2) lines of border around top of building.

5



scale 3/4" = 1'



5' x 6' reader
board area
8" letters on
9" stock



4

Replace faces
in existing
pylon

scale 1/2" = 1'

over-all width
11'4"



803-533-7446
313 John C Calhoun Drive
Orangeburg SC 29115
Linford Oberholtzer
lin@brandritesign.com
Mobile 803-707-4512