


Summerville SC Cook Out

Front of building
Logos w/ Fresh Ham.
14'

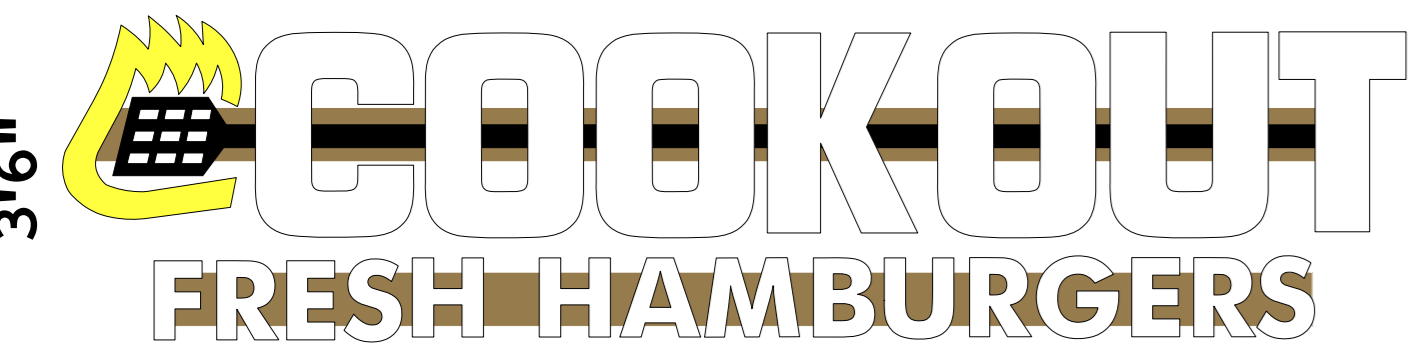


3'6" **COOKOUT**
FRESH HAMBURGERS

- UL listed, LED lighted channel letters
- Powder coated aluminum race-way mounted

scale 1/2" = 1'




FRONT ELEVATION
SCALE: 1/4" = 1'
scale 1/4" = 1'

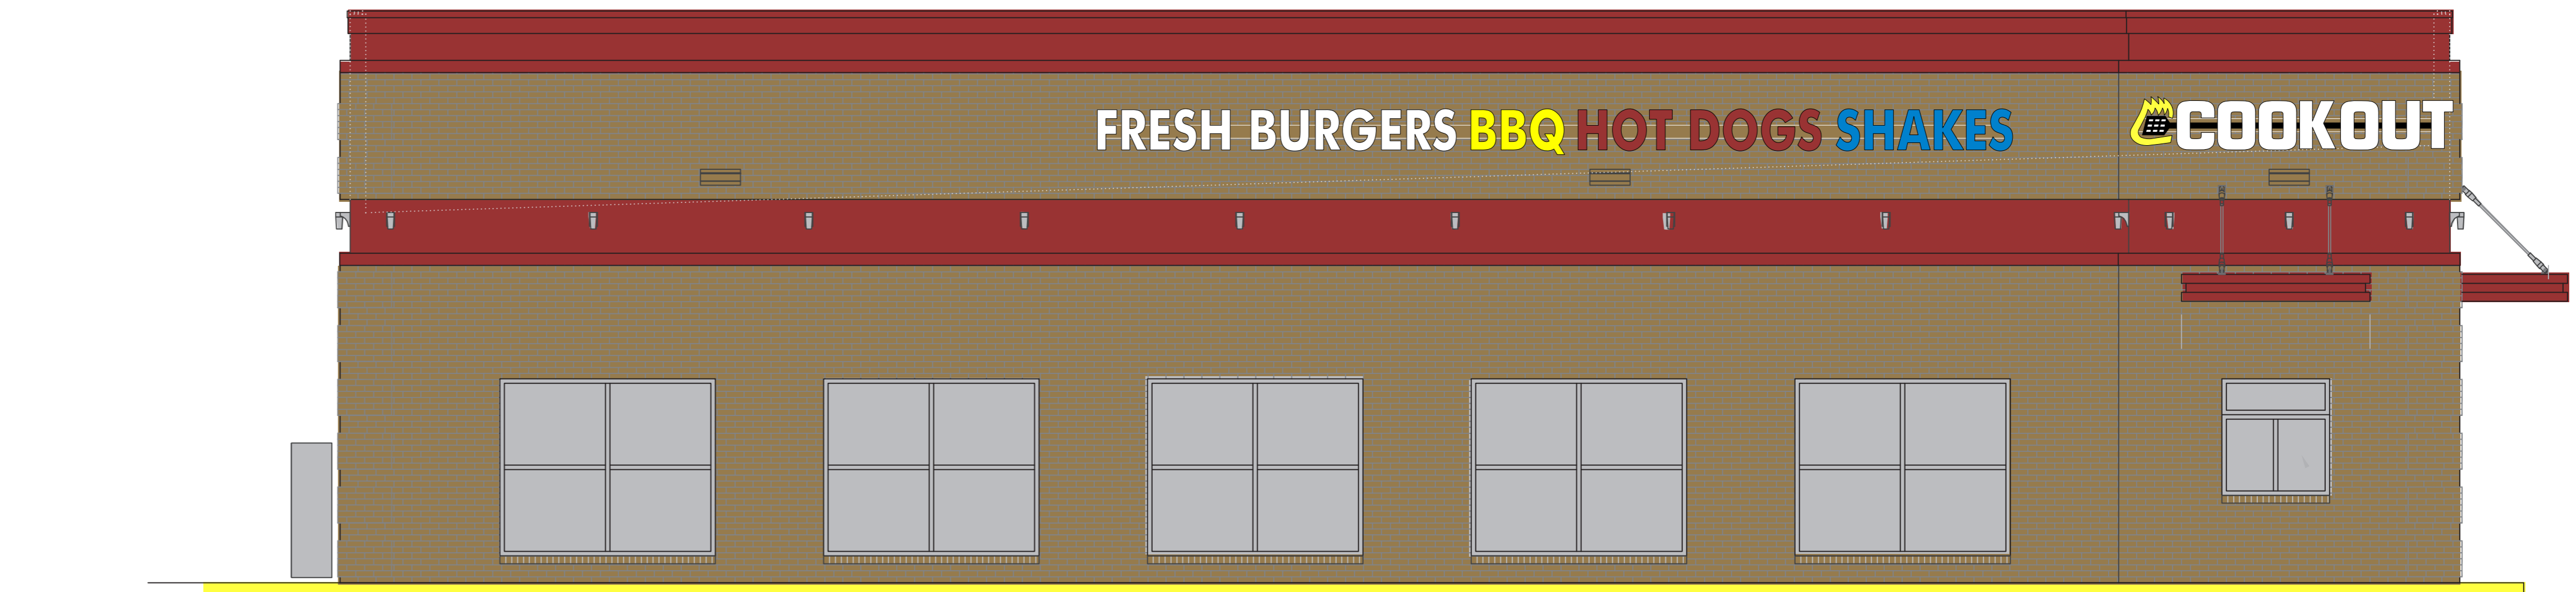

Left and Right Side of building

2' x 12' Logos 21" x 34' Tag Lines




- UL listed, LED lighted channel letters
- Powder coated aluminum race-way mounted

scale 1/2" = 1'

Double sided / Lighted / Monument style roadside sign.

8' wide



over all height 8'

15" Logo
- UL listed
LED lighted
channel letters

9" Fresh Ham.
- UL listed
LED lighted
channel letters

4'x8' changeable
copy reader board
area / 8" copy

LED back lighted
Pan-formed faces

Powder coated
aluminum cabinet
and post cover
skirt.

scale 1/2" = 1'



RIGHT SIDE ELEVATION
SCALE: 1/4" = 1'
scale 1/4" = 1'

Cook Out exterior menu signs
Model FS2014



scale 3/4" = 1'

SCOPE OF JOB

Supply and install (Channel letter)
Building signs, front, right and left
walls.

Supply and install new roadside, lighted
monument style sign.

(2) drive-up preview menus.

(2) drive-up ordering menus.

Interior menu and lighted tray sign **not pictured**



803-533-7446
313 John C Calhoun Drive
Orangeburg SC 29115
Linford Oberholtzer
lin@brandritesign.com
Mobile 803-707-4512