

Mt. Pleasant, SC - Cook Out


10' x 5' sign

20" high logo




LED lighted channel letters on a powder-coated aluminum cabinet

Front lighted 2 line (8") changeable copy letters

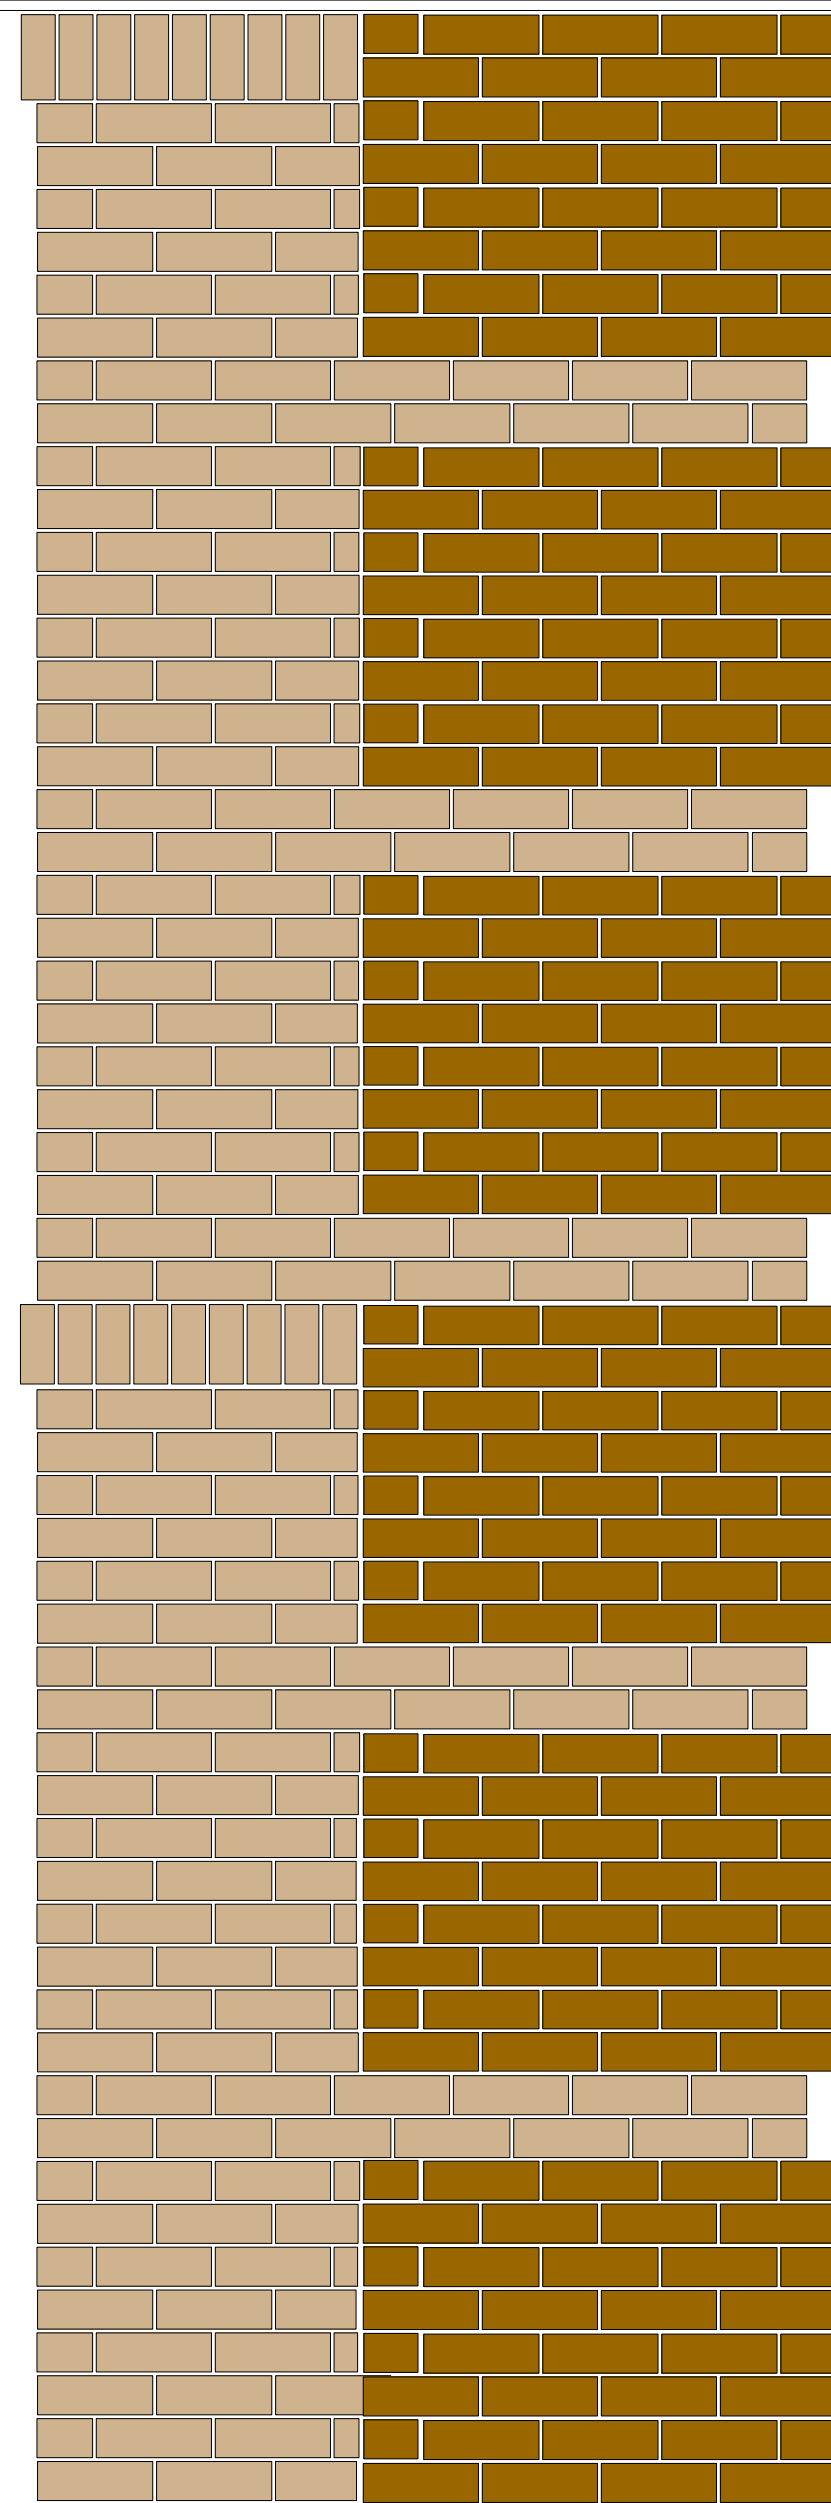


over-all height 18'

LED lighted channel letters on race-way
12'6" wide x 2' high

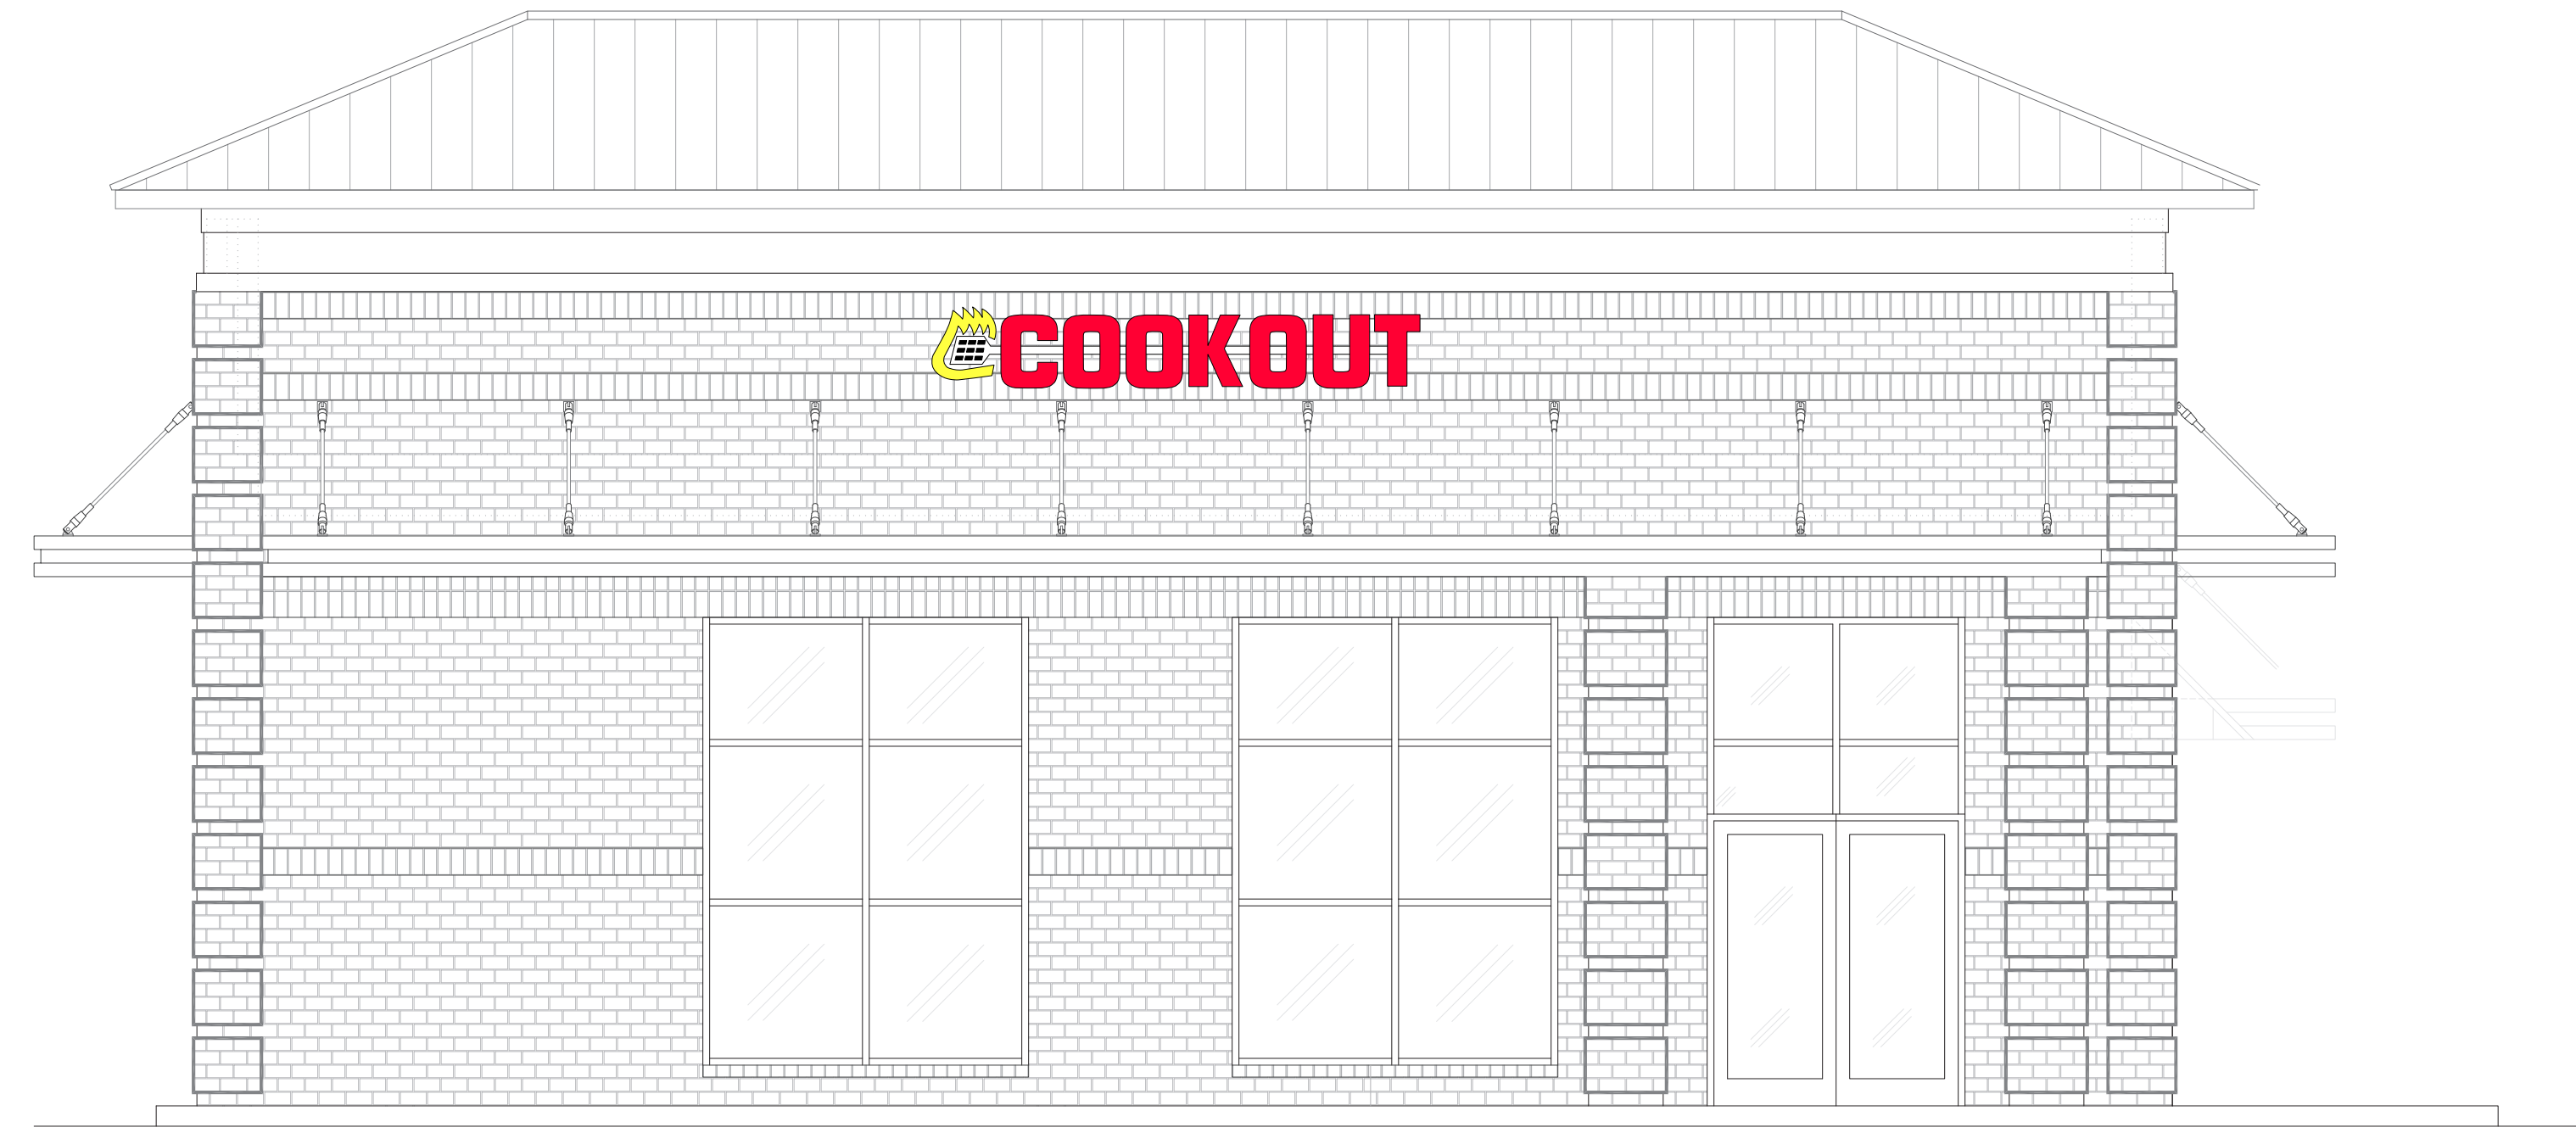

FRONT ELEVATION
SCALE: 1/4" = 1'

LED lighted channel letters on race-way
12'6" wide x 2' high

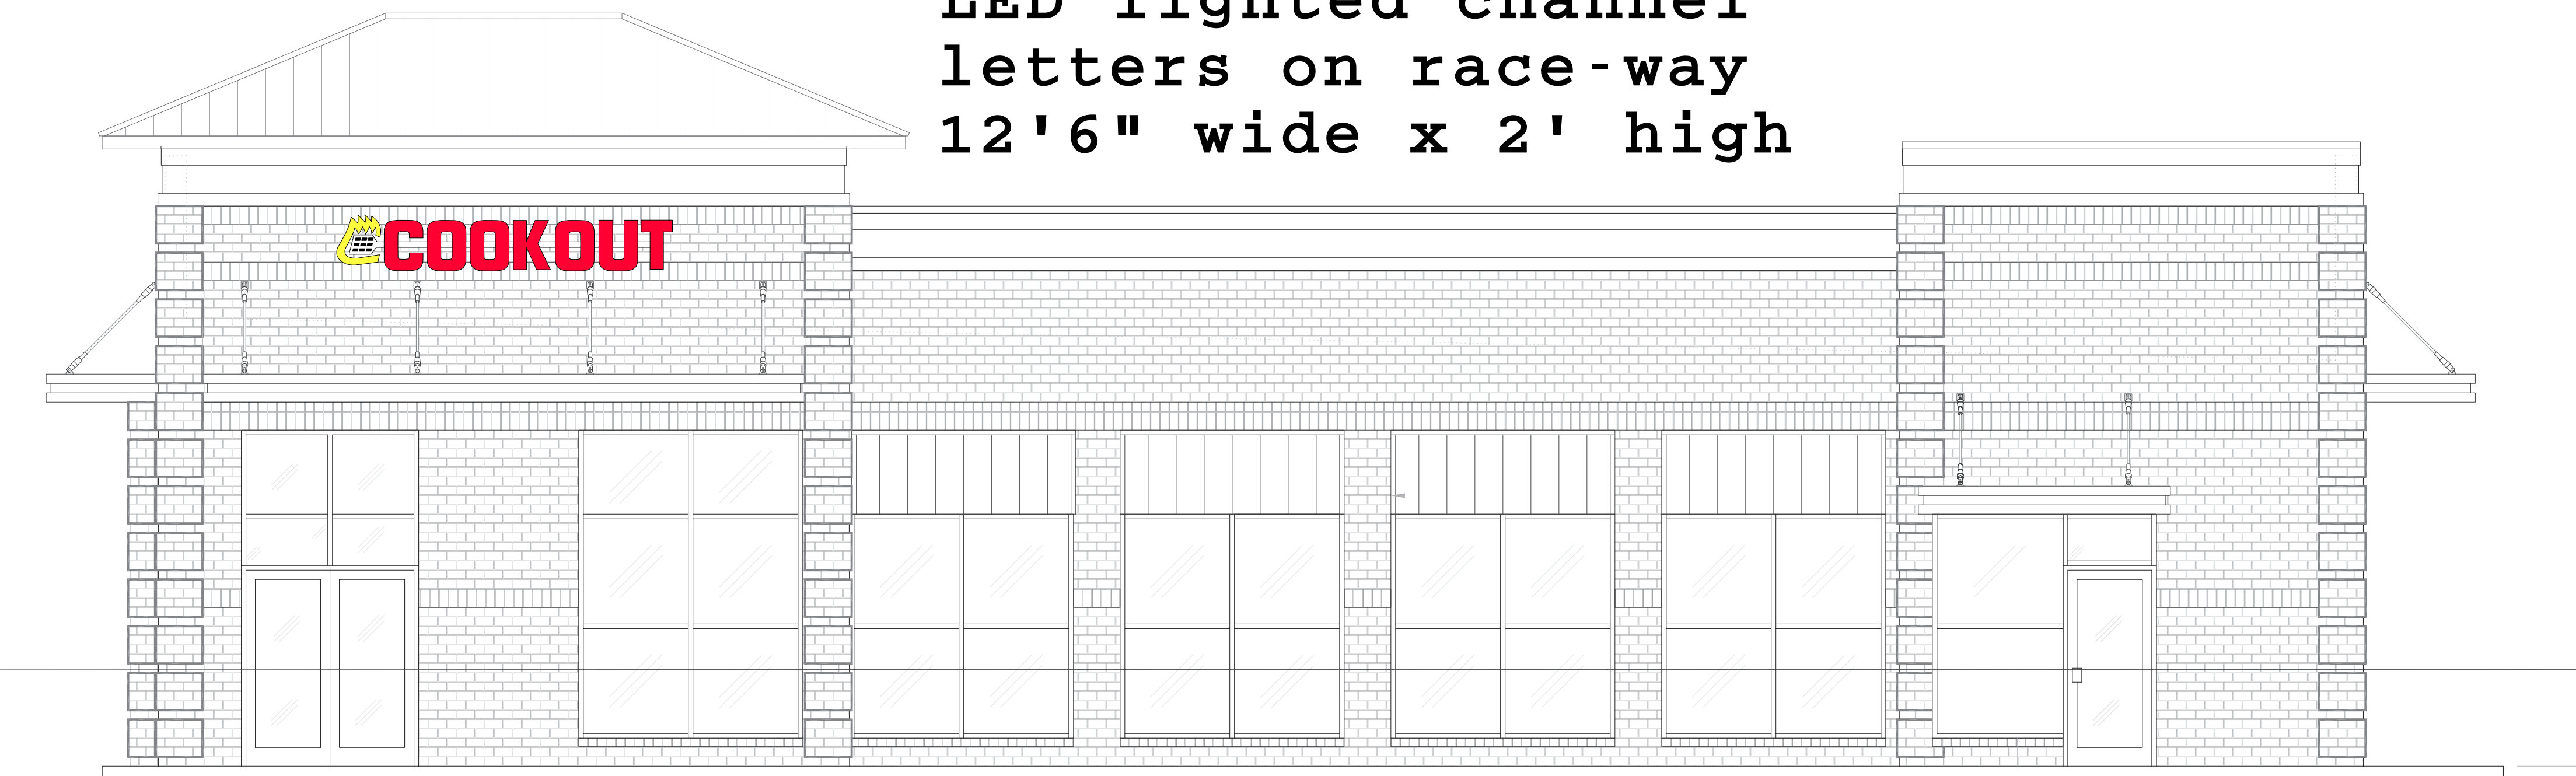

RIGHT SIDE ELEVATION
SCALE: 1/4" = 1'



803-533-7446
313 John C Calhoun Drive
Orangeburg SC 29115
Linford Oberholtzer
lin@brandritesign.com
Mobile 803-707-4512