
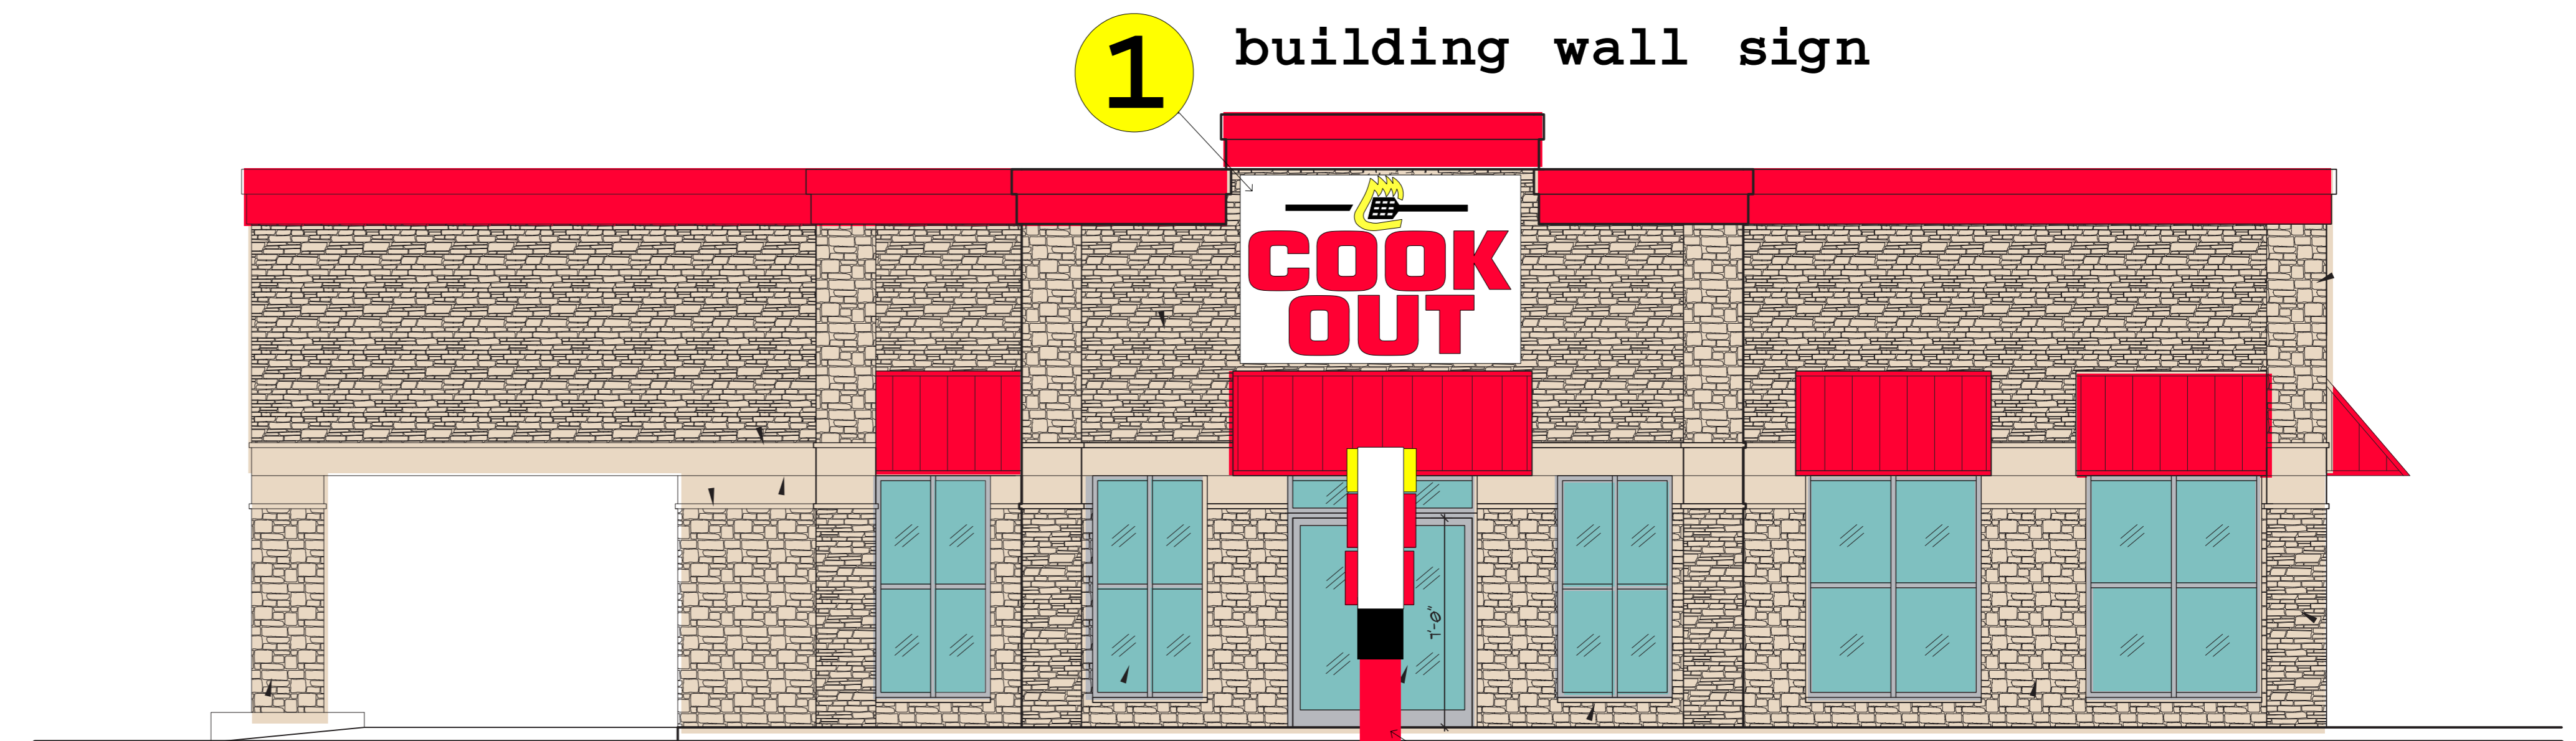



Murray KY Cook Out sign drawing

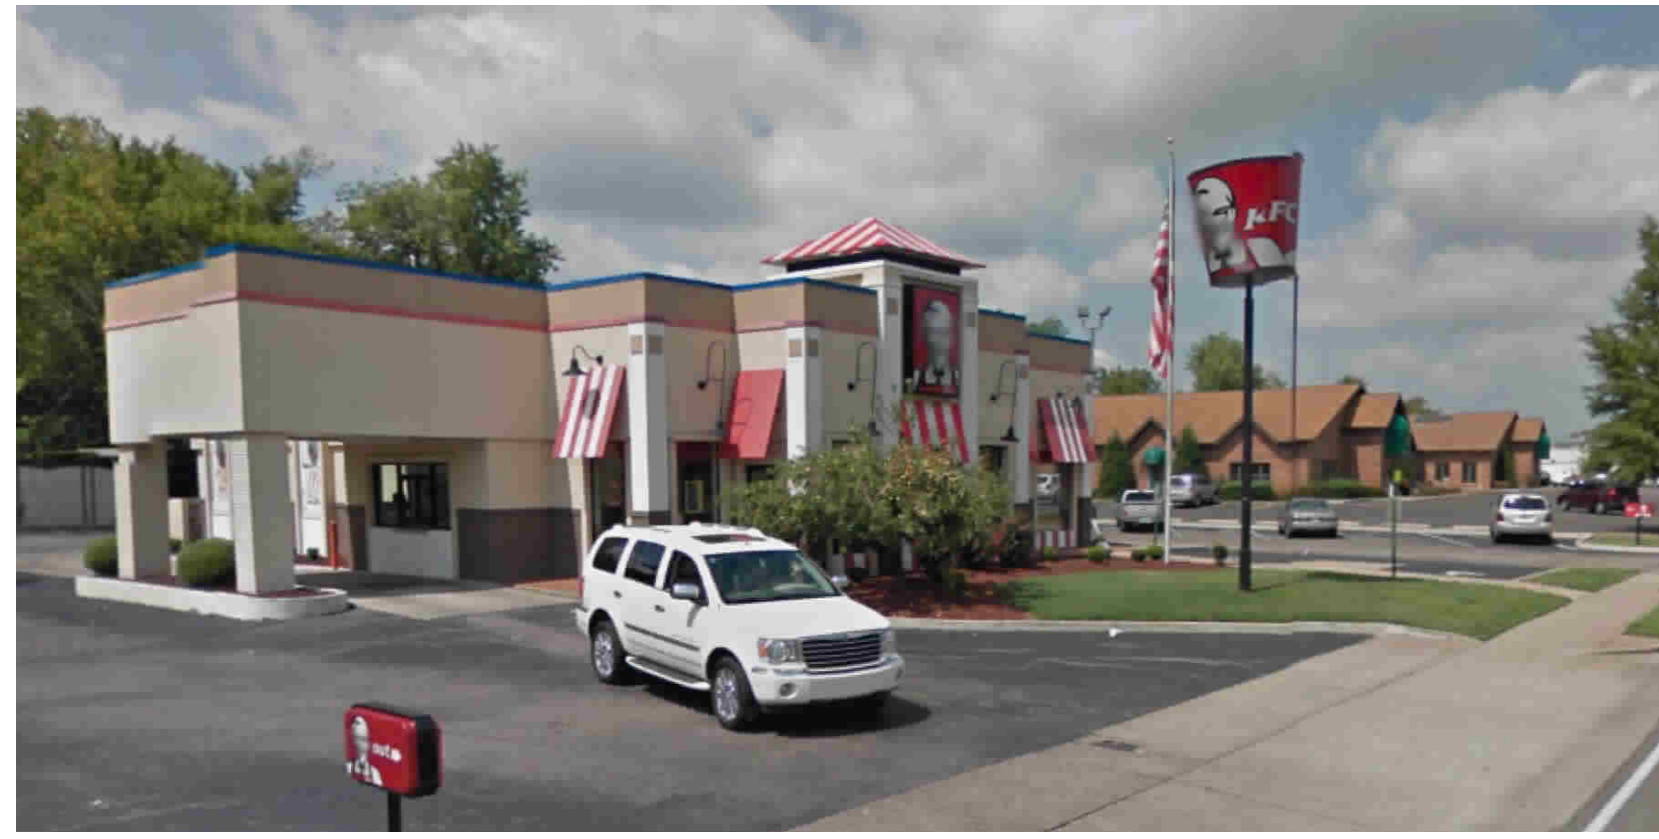

scale 1/4" = 1'

2 FRONT ELEVATION (EAST)
SCALE: 1/4"=1'-0"

2 roadside monument sign

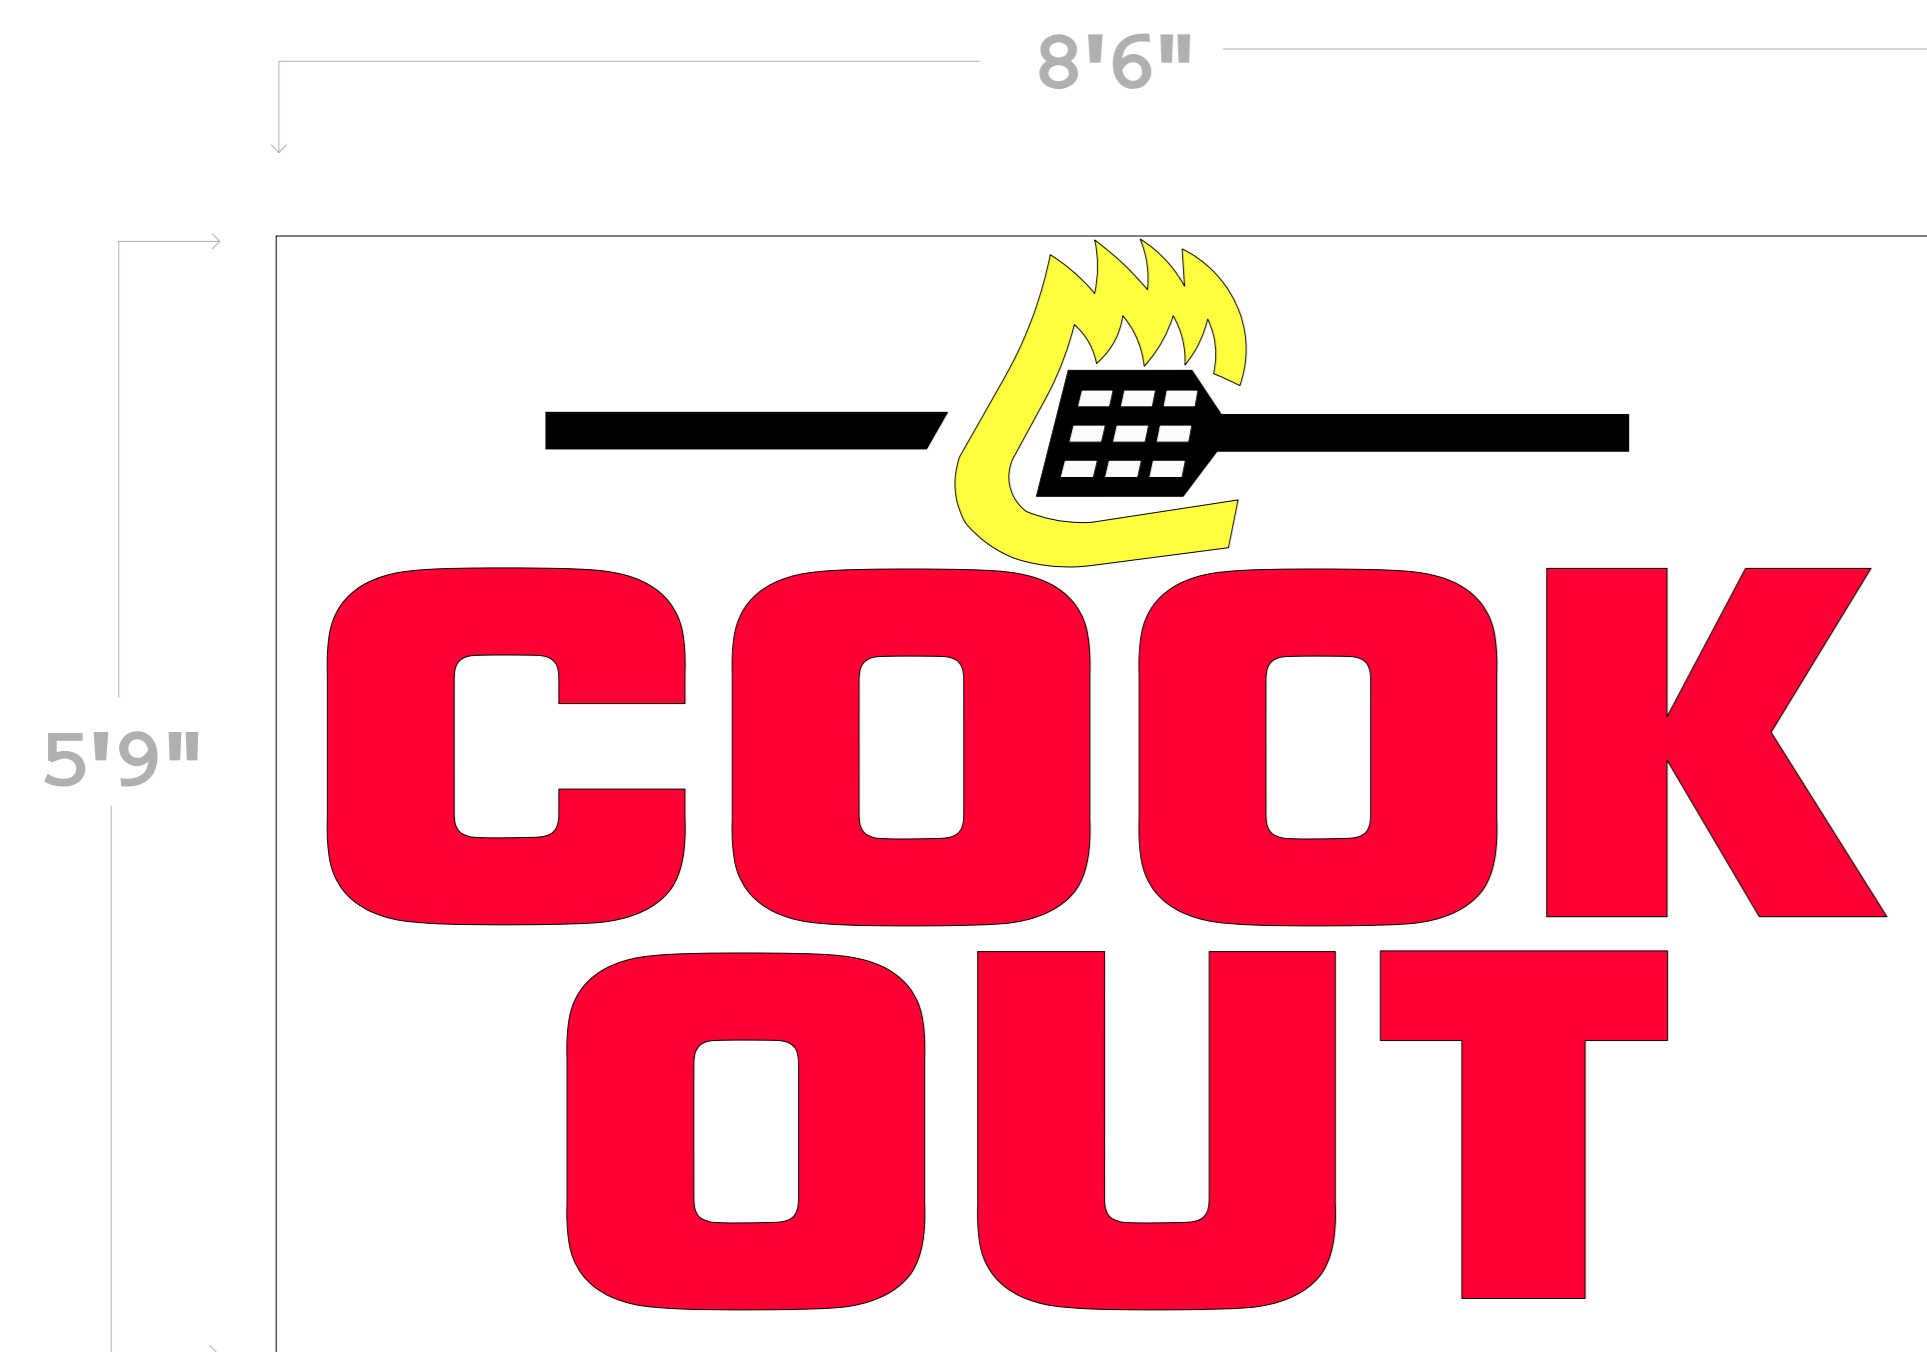

22" letters

1

Channel letters on aluminum background panel
- LED lighted letters
- UL listed electrical
- aluminum (powder coated) background panel

scale 1" = 1'

Cook Out exterior menu signs
Model FS2014



scale 3/4" = 1'

SCOPE OF JOB

- 1 Building wall sign
- 2 Roadside pylon sign
- 3 Drive up menus
- 4 5 Interior menu and lighted tray sign **not pictured**



2

Channel letter panel sign
Letters:
- lighted channel letters.
- LED lighted.
- UL listed electrical.
Reader board:
- 2 line 8" cahngeable letters
Structure:
- Aluminum (powder coated)

scale 1" = 1'



803-533-7446
313 John C Calhoun Drive
Orangeburg SC 29115
Linford Oberholtzer
lin@brandritesign.com
Mobile 803-707-4512