




17'-0"



119 SQ FT

7'-0"

MOUNTING SPEC

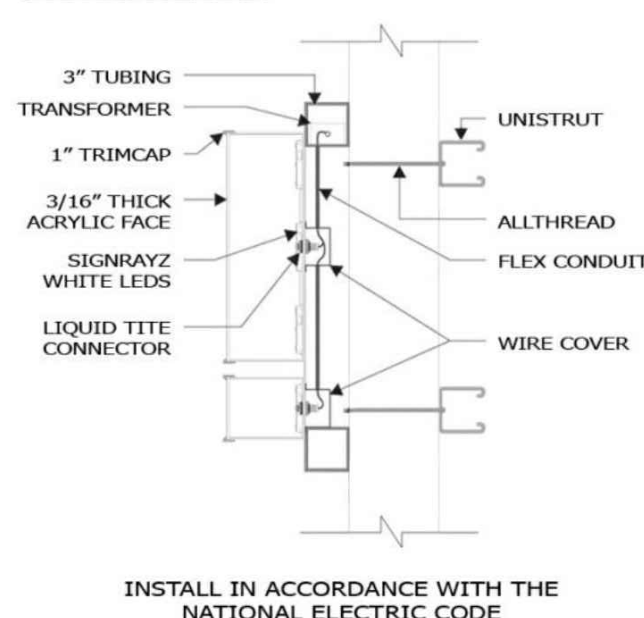

INSTALL IN ACCORDANCE WITH THE NATIONAL ELECTRIC CODE

4'-0" x 8'-0" Pylon Size



EXTERIOR SIGNAGE NOTES	
①	INSTALL 7" X 17" BOX SIGN WITH CHANNEL LETTERS
②	REPLACE EXISTING 4" X 8" PYLON FACE WITH A DIGITALLY PRINTED PVA FACE
EXTERIOR SIGNAGE GENERAL NOTES	
ESTIMATED PYLON POLE HEIGHT: 30'	
PUT BOTH STORE FRONT AND PYLON SIGNS ON PHOTOCELLS	

SQUARE FOOTAGES		CEILING HEIGHTS	
BLDG. TOTAL	15,136	SHOWROOM	12'-0"
DISPLAY	11,962	BARGAIN	18'-0"
SHOWROOM	11,218	C.S. AREA	12'-0"
BARGAIN	744	OFFICE	12'-0"
WAREHOUSE	1,549	RESTROOMS	8'-0"
MISC.	1,469	BREAKROOM	18'-0"
		WAREHOUSE	18'-0"
		SECURITY	18'-0"
		DOCK HGT.	00'-42"

COLUMBIA, TN
112 E. James Campbell Blvd., Ste. C,
38401



1.	SITE PLAN	
2.	EXISTING CONDITIONS	
3.	DEMOLITION	
4.	NEW CONSTRUCTION	
5.	DIMENSION	
6.	ELEVATIONS	
7.	ELEVATIONS CONT.	
8.	ELEVATIONS CONT.	
9.	ELEVATIONS CONT.	
10.	SPECIFICATIONS	
11.	ELECTRICAL	
12.	REFLECTED CEILING	
13.	FLOOR FINISH	
14.	EXTERIOR SIGNAGE	●
15.	INTERIOR SIGNAGE	
16.	EXTERIOR PAINT	
17.	INTERIOR PAINT	
18.	PLUMBING	
19.	HVAC	
20.	SCHEDULES	
21.	LIFE SAFETY	

No. Sheet Title

Project Draftsman P.D.
ANGEL W. HARRELL
CAD / DESIGN COORDINATOR
1851 TELFAIR ST.
DUBLIN, GA 31021
(478) 275-6123 ph.
(478) 275-5246 fax

Sheet Title
EXTERIOR SIGNAGE

Revision	February 9, 2016	Sheet 14
Date	January 26, 2016	
Scale	3/32" = 1'-0"	