


Install method - through wall
Fasteners - 1/2" threaded rod

On typical stud and siding or stud and EFIS wall

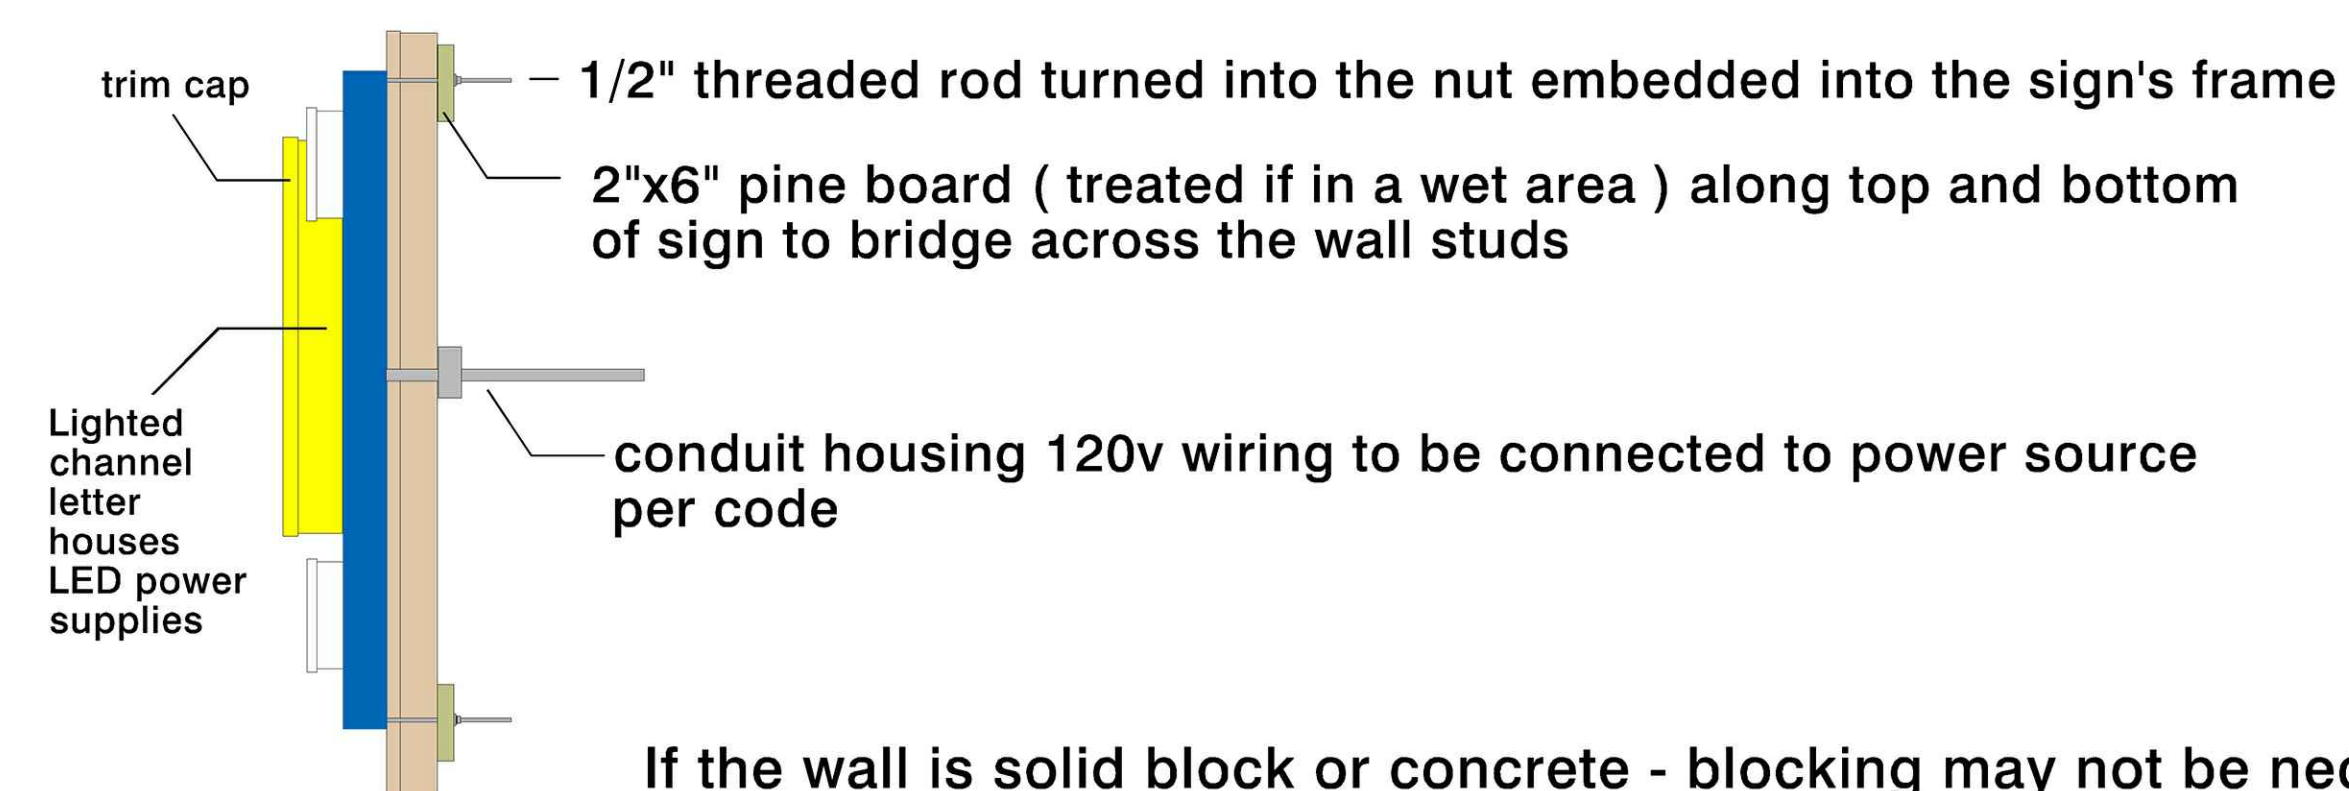

If the wall is solid block or concrete - blocking may not be necessary

Electrical Hook Up: Sign requires 10 amp / 120v.

[illegible]

SQUARE FOOTAGES		CEILING HEIGHTS	
BLDG. TOTAL	15,307	SHOWROOM	18'-6"
DISPLAY	12,317	BARGAIN	16'-0"
SHOWROOM	11,898	C.S. AREA	16'-0"
BARGAIN	419	OFFICE	16'-0"
WAREHOUSE	1,115	RESTROOMS	10'-0"
MISC.	1,748	BREAKROOM	10'-0"
		WAREHOUSE	16'-0"
		SECURITY	16'-0"
		DOCK CANOPY	NONE
		DOCK HGT.	00'-42"

PRATTVILLE, AL.
127 N. Memorial Dr. 36067

FARMERS
home
FURNITURE

1.	SITE PLAN	
2.	EXISTING CONDITIONS	
3.	DEMOLITION	
4.	NEW CONSTRUCTION	
5.	DIMENSION	
6.	ELEVATIONS	
7.	ELEVATIONS CONT.	
8.	ELEVATIONS CONT.	
9.	ELEVATIONS CONT.	
10.	SPECIFICATIONS	
11.	ELECTRICAL	
12.	REFLECTED CEILING	
13.	FLOOR FINISH	
14.	EXTERIOR SIGNAGE	●
15.	INTERIOR SIGNAGE	
16.	EXTERIOR PAINT	
17.	INTERIOR PAINT	
18.	PLUMBING	
19.	HVAC	
20.	SCHEDULES	
21.	LIFE SAFETY	


No.	Sheet	Title
-----	-------	-------

Project Draftsman P.D.

ANGEL W. HARRELL
DISPLAY DESIGN COORDINATOR
1851 TELFAIR ST.
DUBLIN, GA 31021
(478) 275-6123 ph.
(478) 275-5246 fax

Sheet Title

EXTERIOR SIGNAGE

Revision	Sheet
Date May 31, 2016	
Scale 3/32" = 1'-0"	