



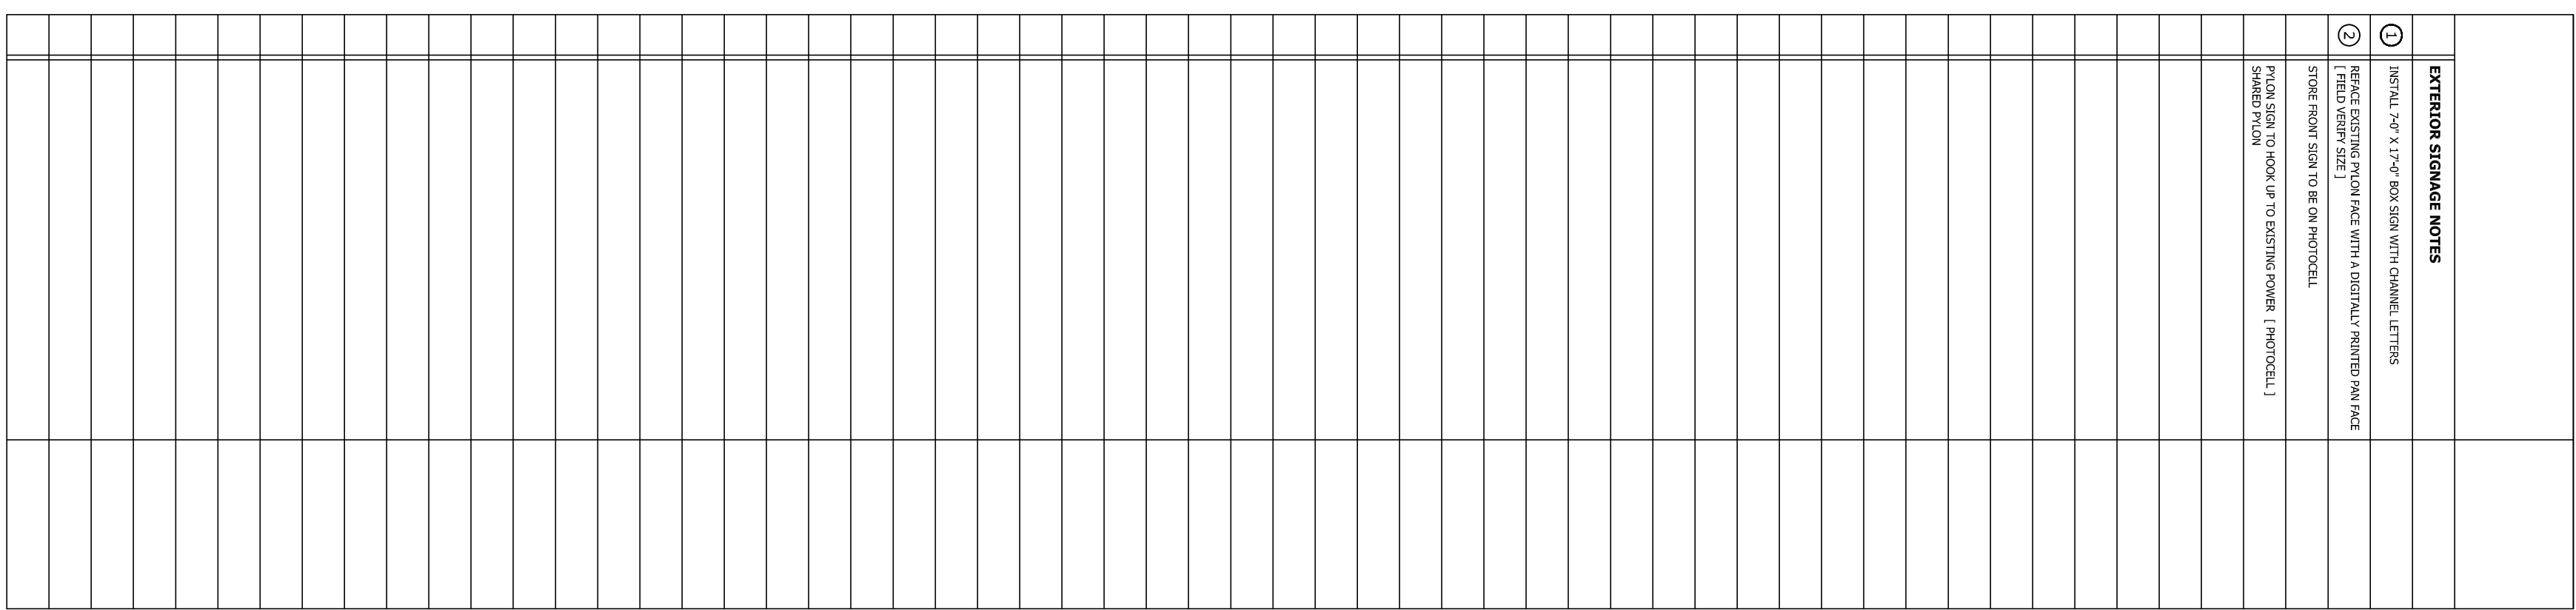

SQUARE FOOTAGES		CEILING HEIGHTS	
BLDG. TOTAL	12,570	SHOWROOM	11'-6"
DISPLAY	9,986	BARGAIN	11'-6"
SHOWROOM	9,269	C.S. AREA	11'-6"
BARGAIN	387	OFFICE	11'-6"
WAREHOUSE	1,668	RESTROOMS	11'-6"
MISC.	1,666	BREAKROOM	11'-6"
COOLED AREAS	10,792	WAREHOUSE	11'-6"
		SECURITY	11'-6"
		DOCK CANOPY	00'-00"
		DOCK HST.	42'

LEWISBURG, TN
148 The Acres 37091

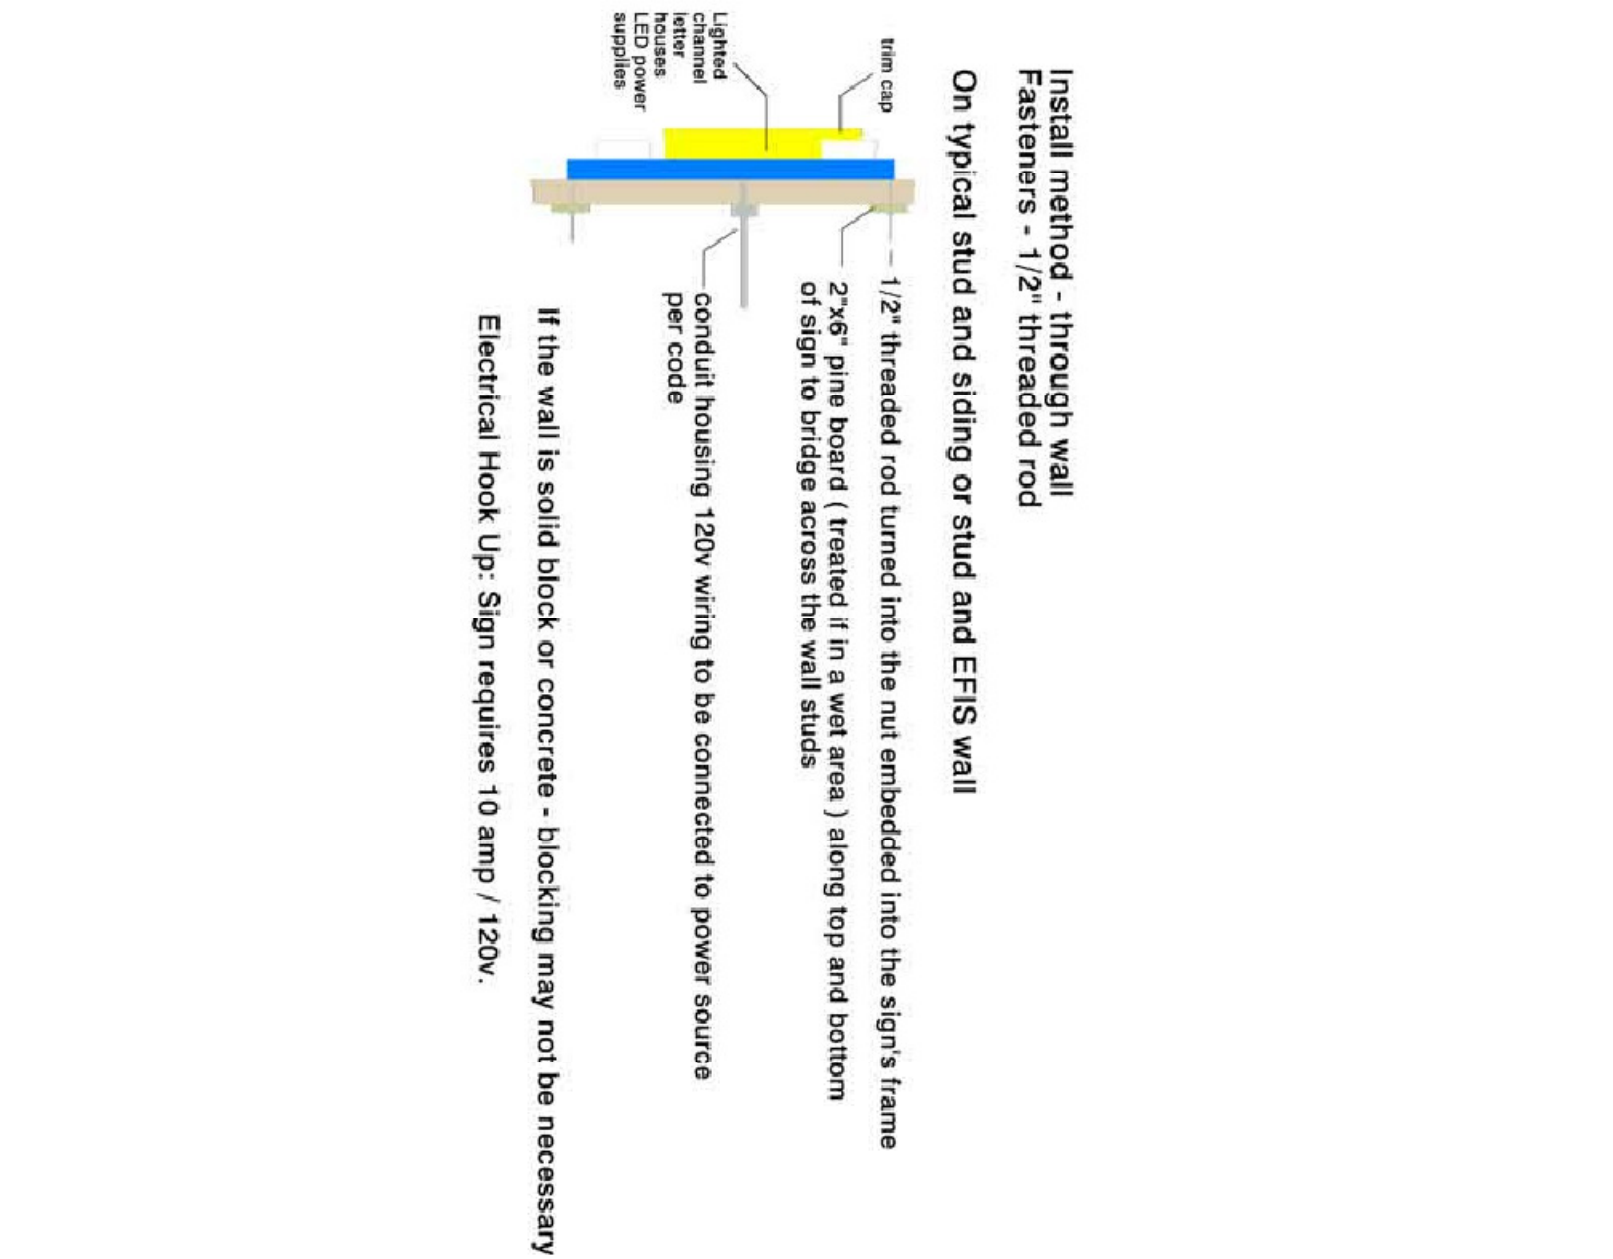

1.	SITE PLAN	
2.	EXISTING CONDITIONS	
3.	DEMOLITION	
4.	NEW CONSTRUCTION	
5.	DIMENSION	
6.	ELEVATIONS	
7.	ELEVATIONS CONT.	
8.	ELEVATIONS CONT.	
9.	ELEVATIONS CONT.	
10.	SPECIFICATIONS	
11.	ELECTRICAL	
12.	REFLECTED CEILING	
13.	FLOOR FINISH	
14.	EXTERIOR SIGNAGE	
15.	INTERIOR SIGNAGE	
16.	EXTERIOR PAINT	
17.	INTERIOR PAINT	
18.	PLUMBING	
19.	HVAC	
20.	SCHEDULES	
21.	LIFE SAFETY	

MONIQUE L. BILLUPS
CAD DESIGN COORDINATOR
1851 TELFAIR ST.
DUBLIN, GA 31021
(478) 275.5279 ph.
(478) 275.5246 fax

EXTERIOR SIGNAGE

Revision	Sheet
Date	
MAY.06.2016	
Scale	

3/32" = 1'-0"

14