
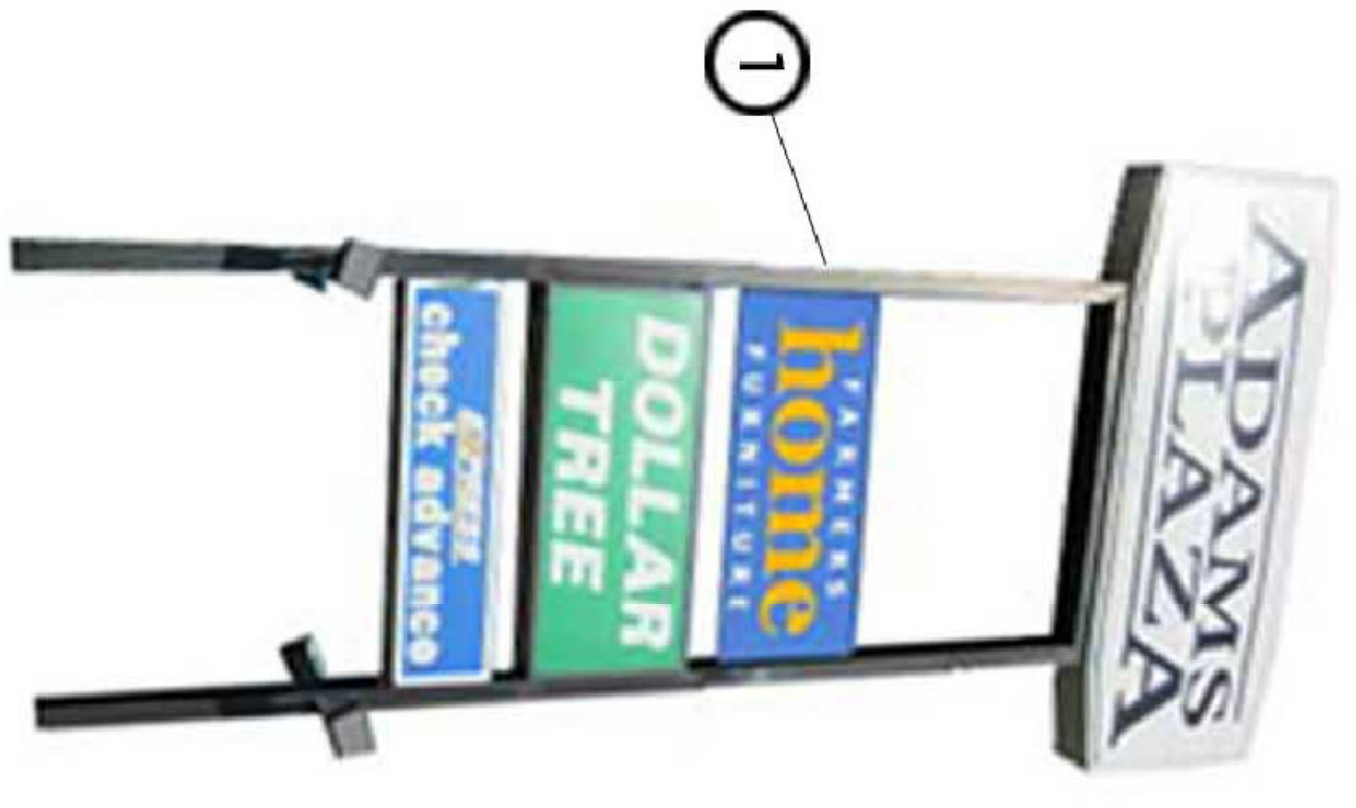
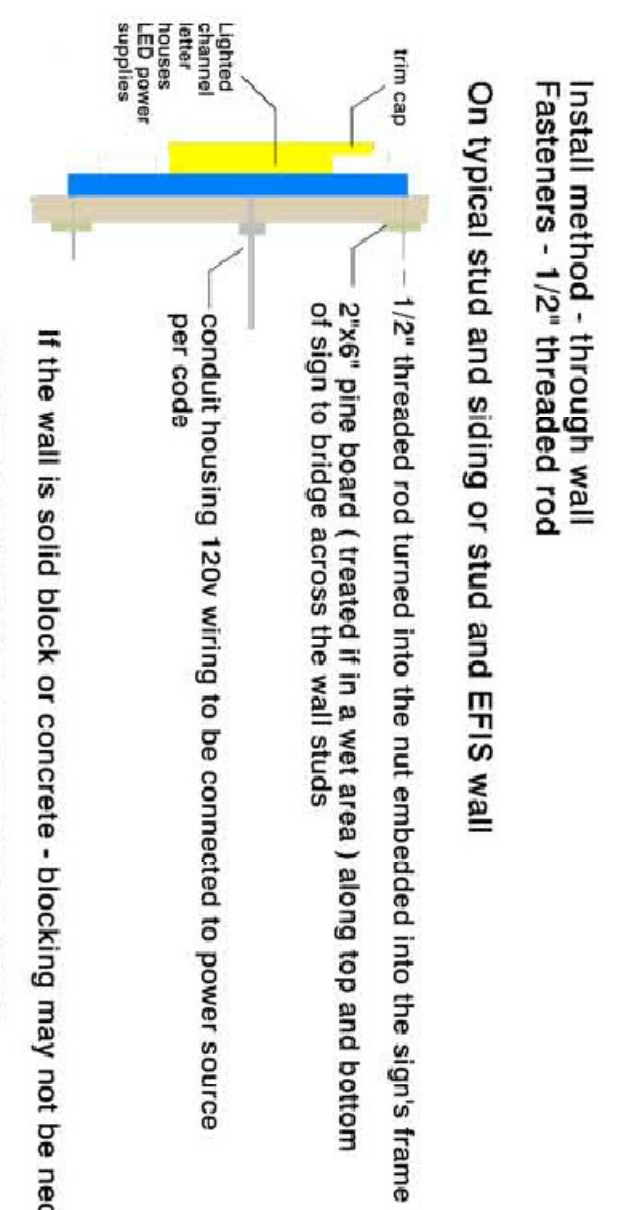


FARMERS home FURNITURE

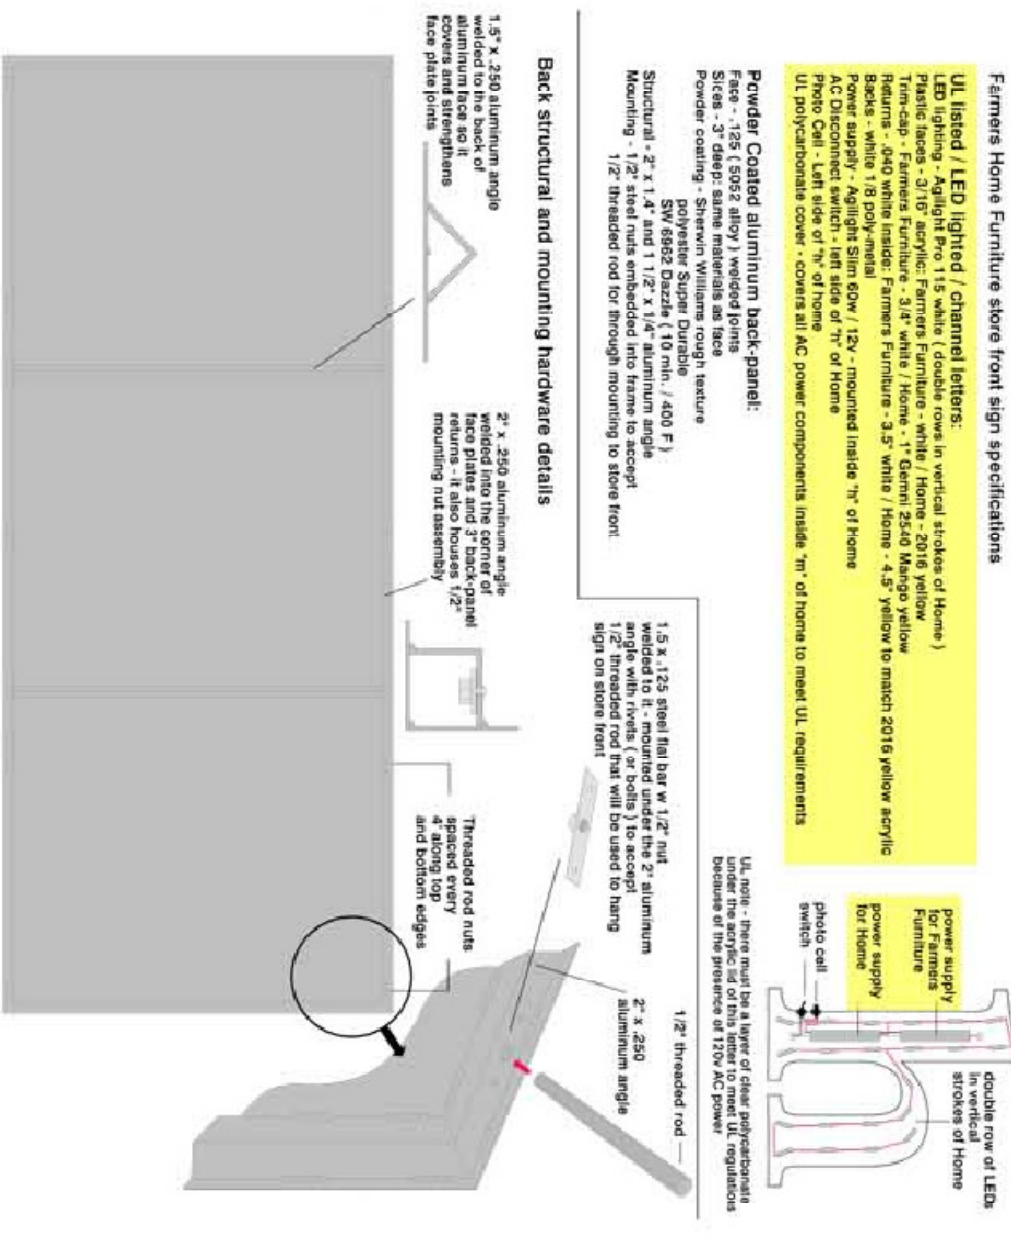

| EXTERIOR SIGNAGE NOTES | |
|------------------------|--|
| 1 | INDICATE EXISTING C-CHANNEL ANCHOR BOLTS WITH A MINIMUM OF 2\"/> |
| 2 | INDICATE EXISTING 2\"/> |
| 3 | INDICATE EXISTING 2\"/> |
| SQUARE FOOTAGES | CEILING HEIGHTS |
|--------------------|---------------------|
| BLDG. TOTAL 14,942 | SHOWROOM 16'-0" |
| DISHWASH 10,986 | BAR/GAIN 16'-0" |
| SHOWROOM 10,003 | C.S. AREA 16'-0" |
| BAR/GAIN 883 | OFFICE 16'-0" |
| WAREHOUSE 1,678 | RESTROOMS 8'-0" |
| MISC. 2,278 | BREAKROOM 8'-0" |
| | WAREHOUSE 18'-11" |
| | SECURITY NONE |
| | DOCK CANOPY 00'-00" |
| | DOCK HGT. 00'-42" |

ATMORE, ALABAMA 140 Linberg Ave. 36302

FARMERS home FURNITURE

| | | |
|-----|---------------------|---|
| 1. | SITE PLAN | |
| 2. | EXISTING CONDITIONS | |
| 3. | DEMOLITION | |
| 4. | NEW CONSTRUCTION | |
| 5. | DIMENSION | |
| 6. | ELEVATIONS | |
| 7. | ELEVATIONS CONT. | |
| 8. | ELEVATIONS CONT. | |
| 9. | ELEVATIONS CONT. | |
| 10. | SPECIFICATIONS | |
| 11. | ELECTRICAL | |
| 12. | REFLECTED CEILING | |
| 13. | FLOOR FINISH | |
| 14. | EXTERIOR SIGNAGE | ● |
| 15. | INTERIOR SIGNAGE | |
| 16. | EXTERIOR PAINT | |
| 17. | INTERIOR PAINT | |
| 18. | PLUMBING | |
| 19. | HVAC | |
| 20. | SCHEDULES | |
| 21. | LIFE SAFETY | |

Project/Drawn by: MONIQUE L. BILLUPS
CAD DESIGN COORDINATOR
1851 TELFAIR ST.
DUBLIN, GA 31021
(478) 275-5279 ph.
(478) 275-5246 fax

EXTERIOR SIGNAGE

| | |
|----------------------|-------|
| Revision | Sheet |
| Date: MARCH 29, 2016 | 14 |
| Scale: 3/32" = 1'-0" | |