
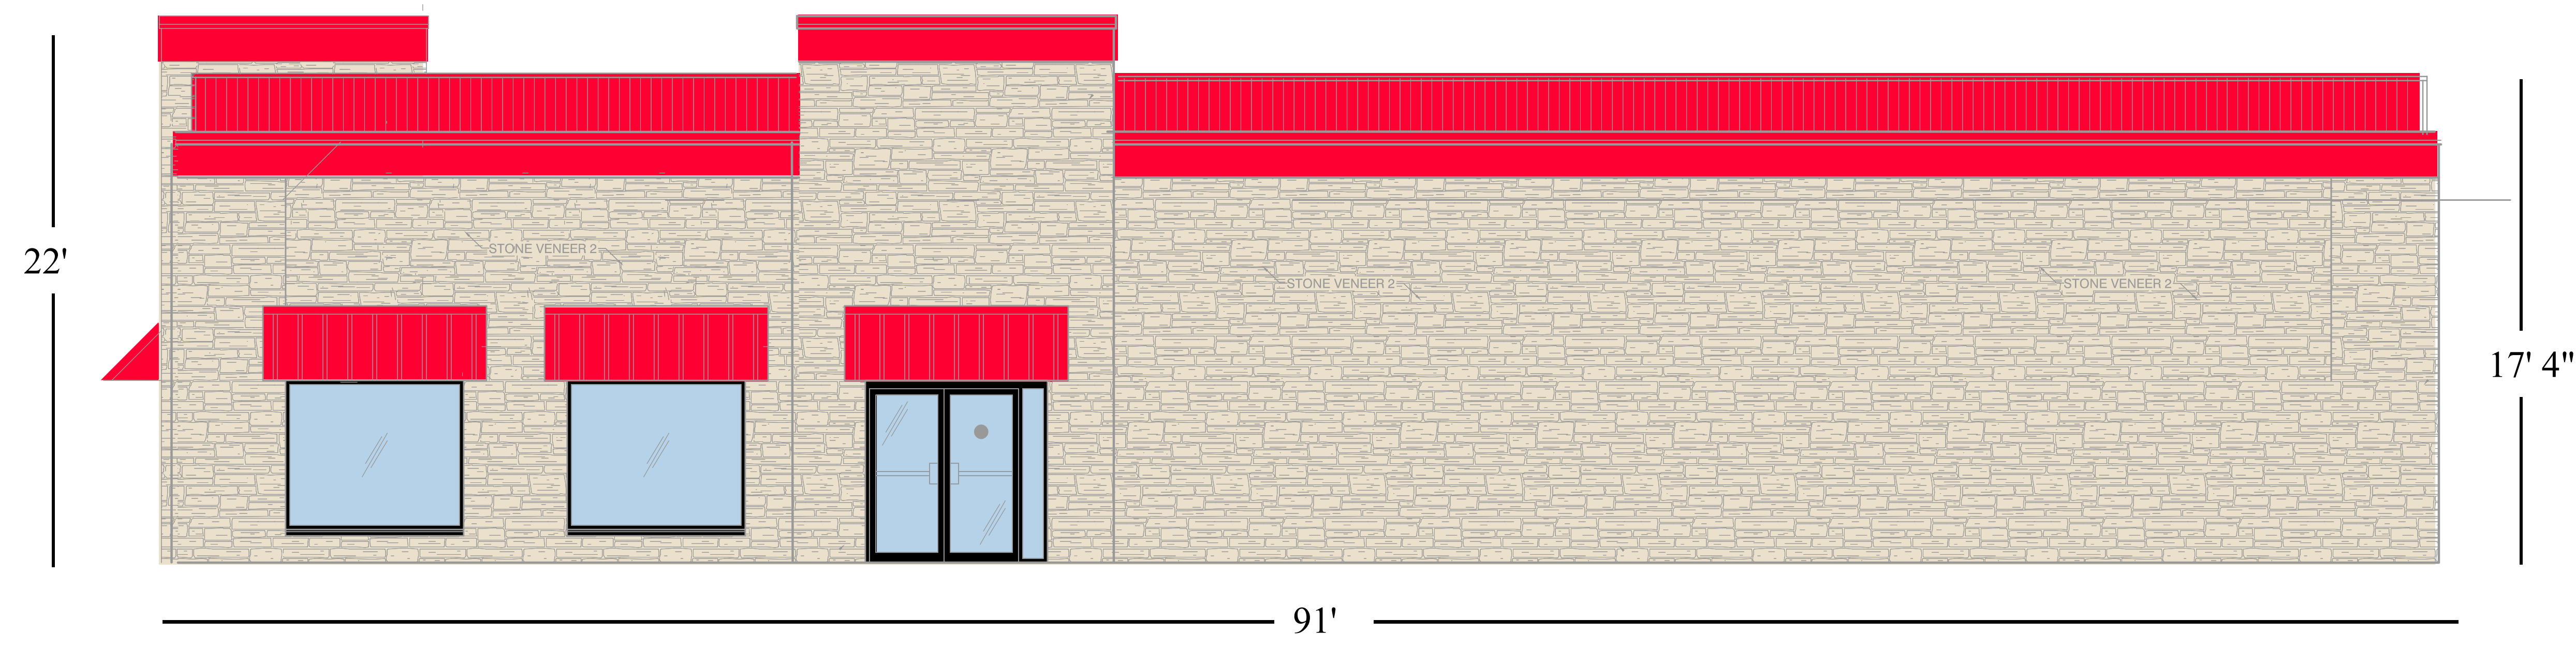
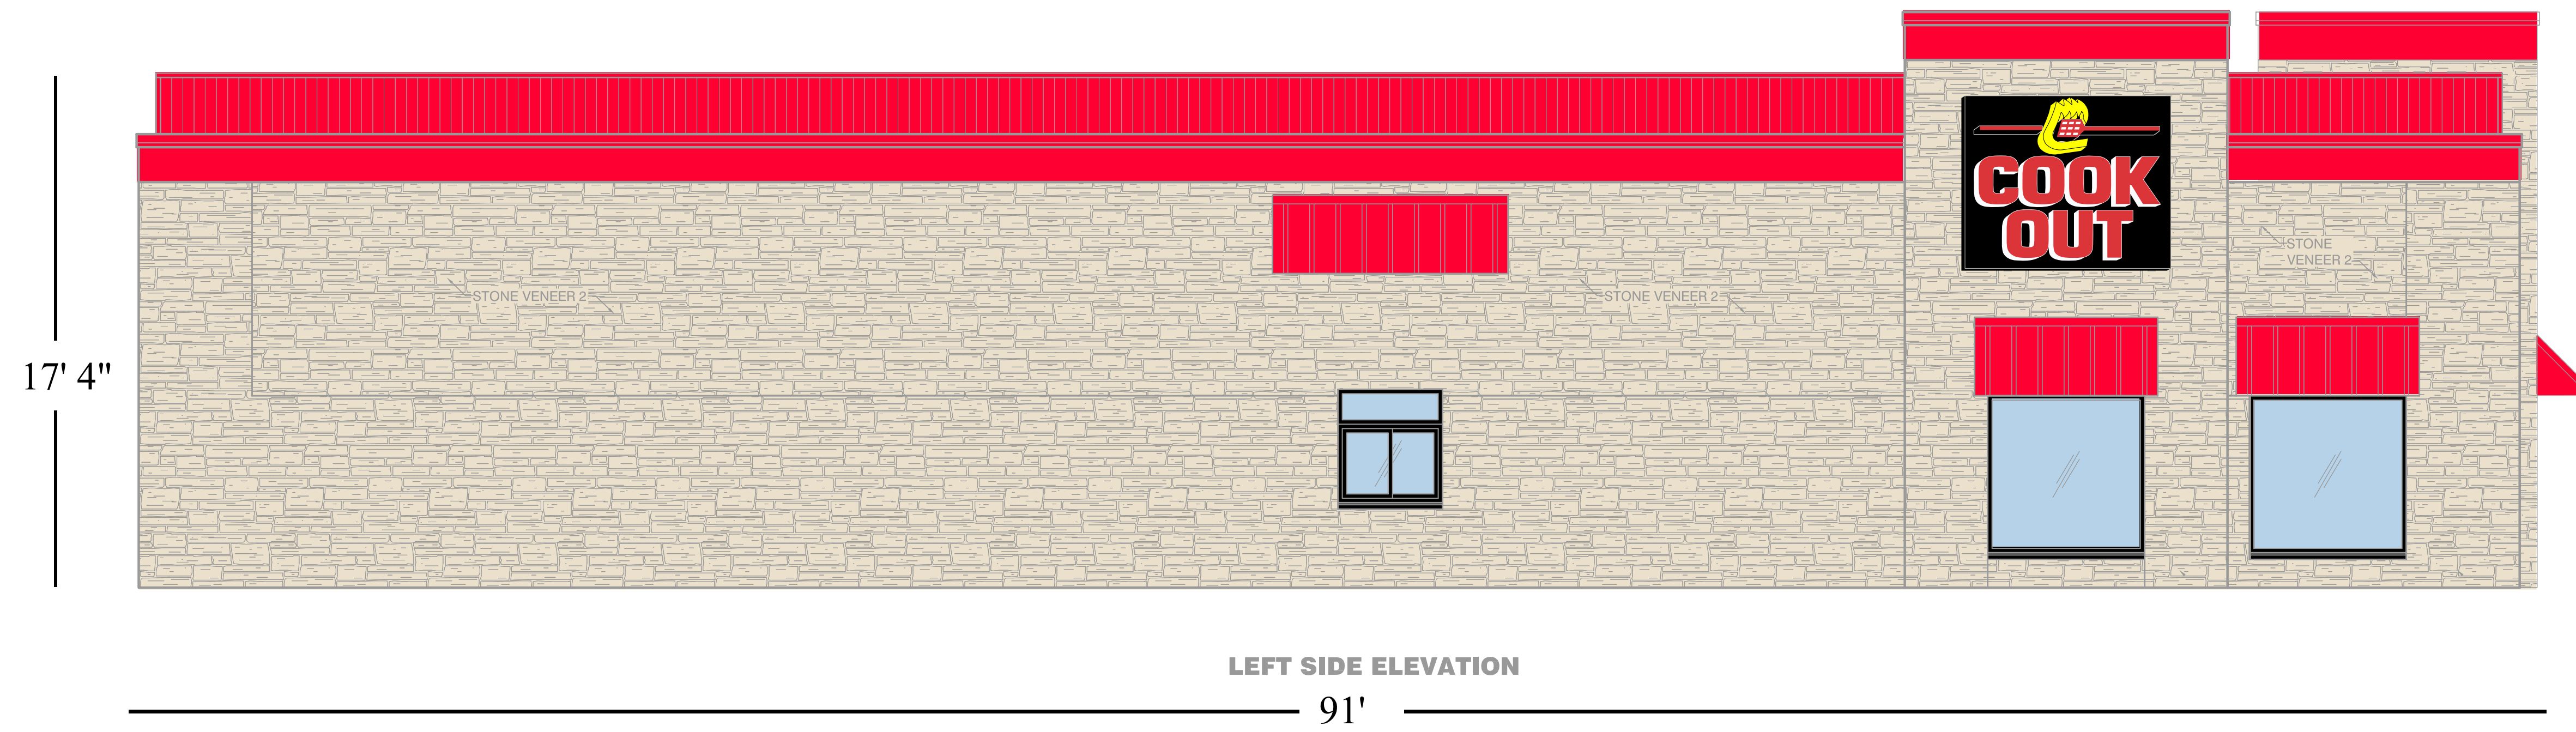
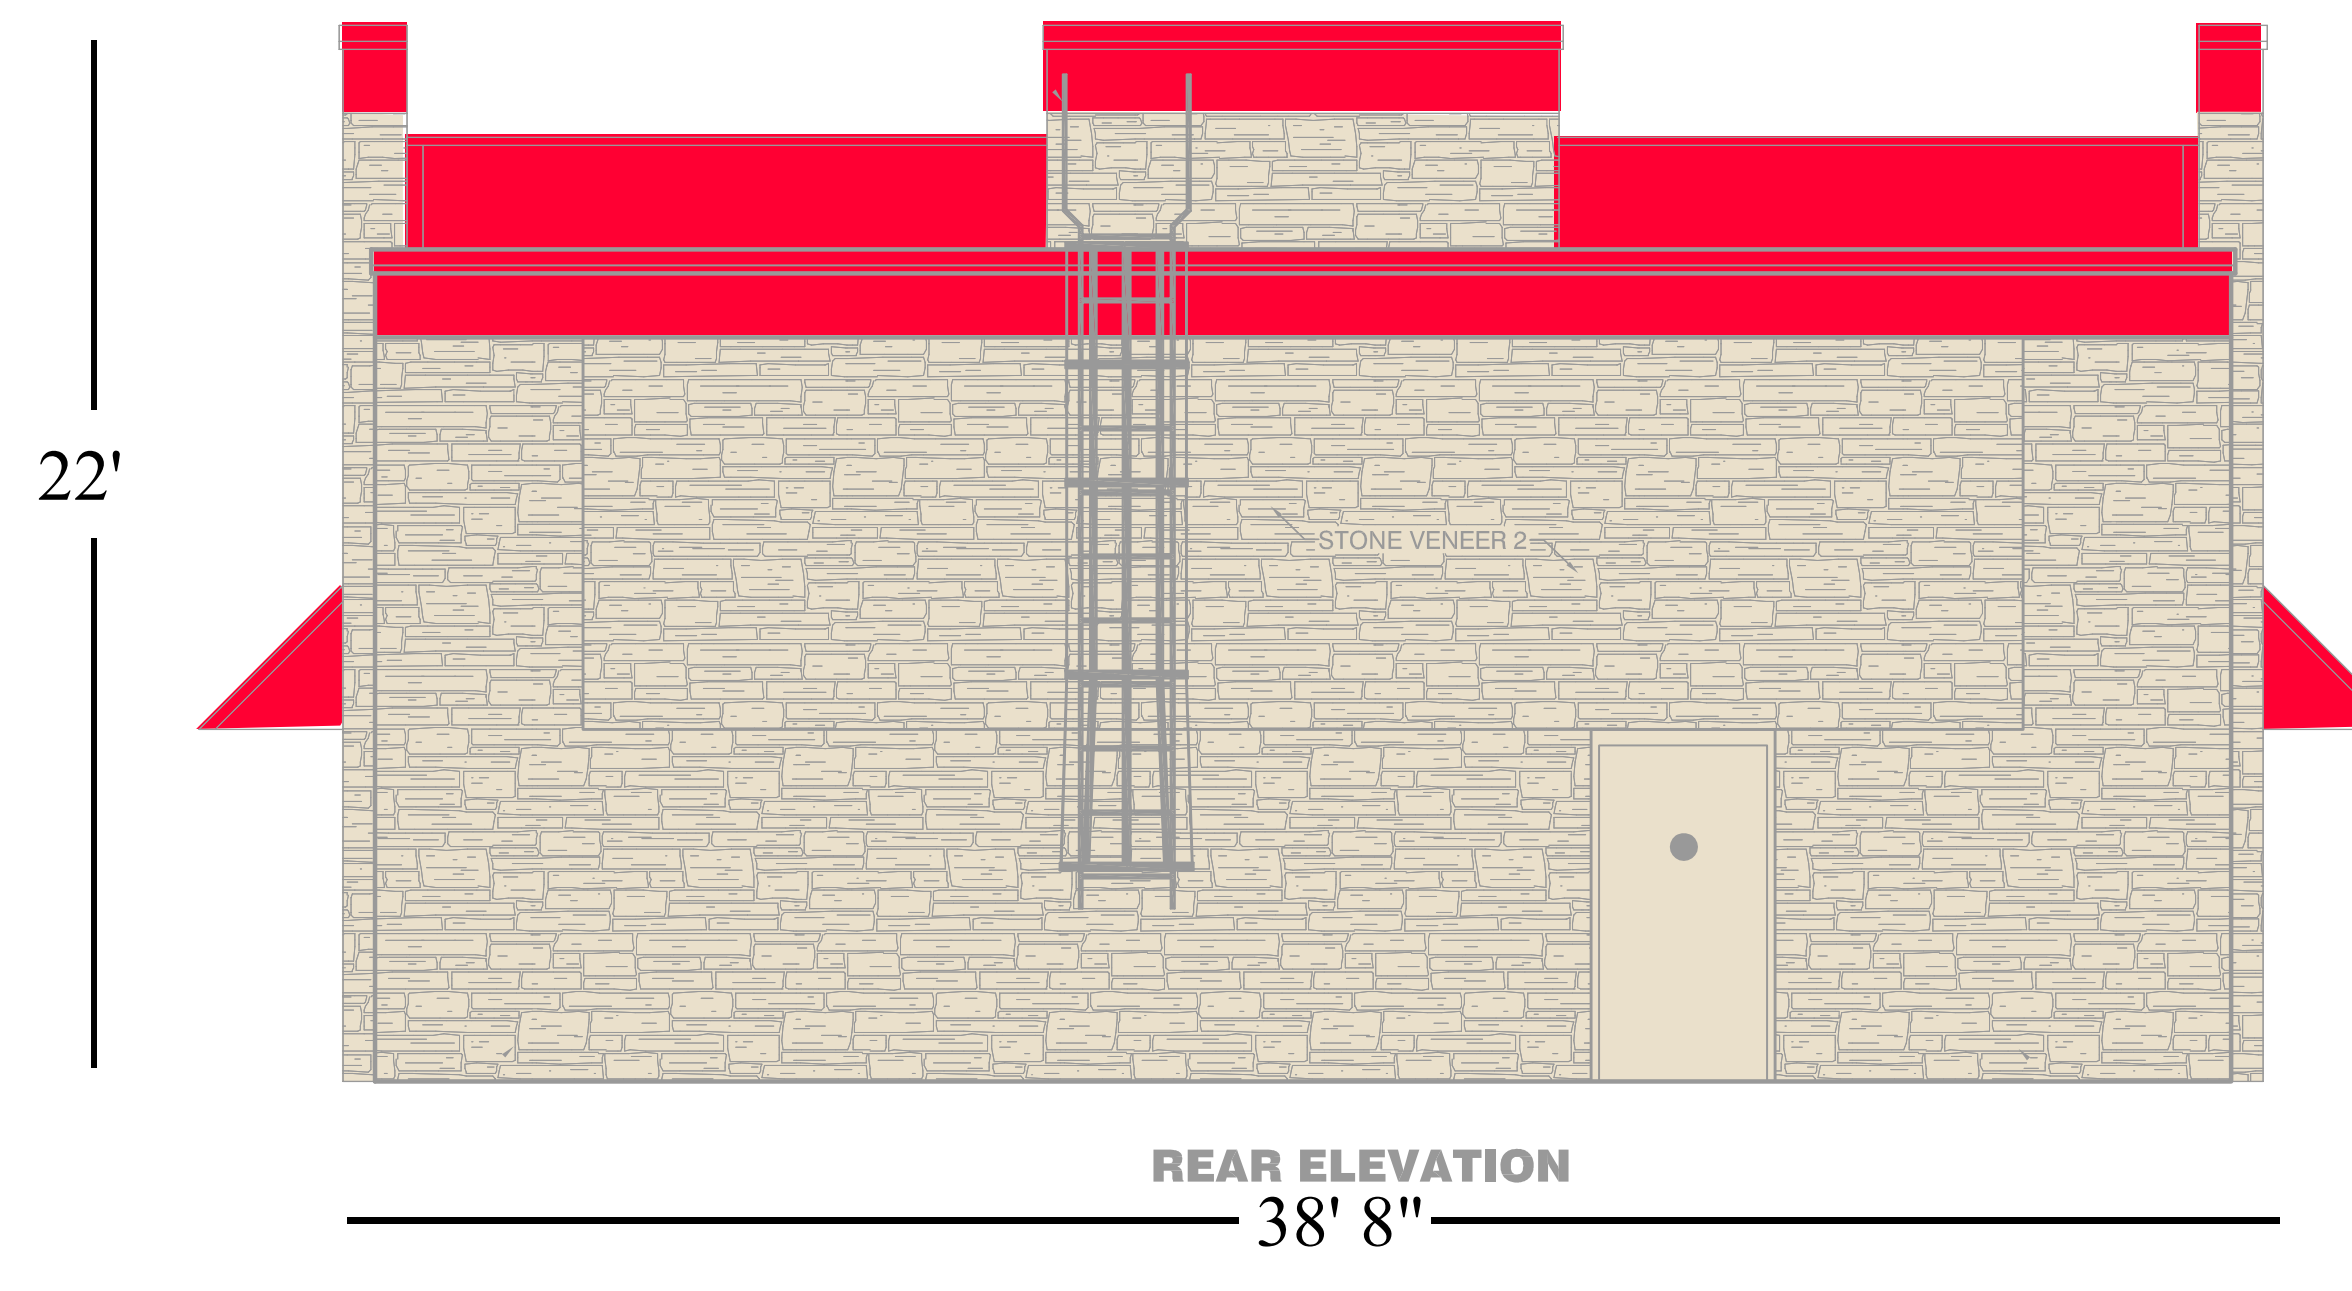


Augusta GA 2 COOK OUT

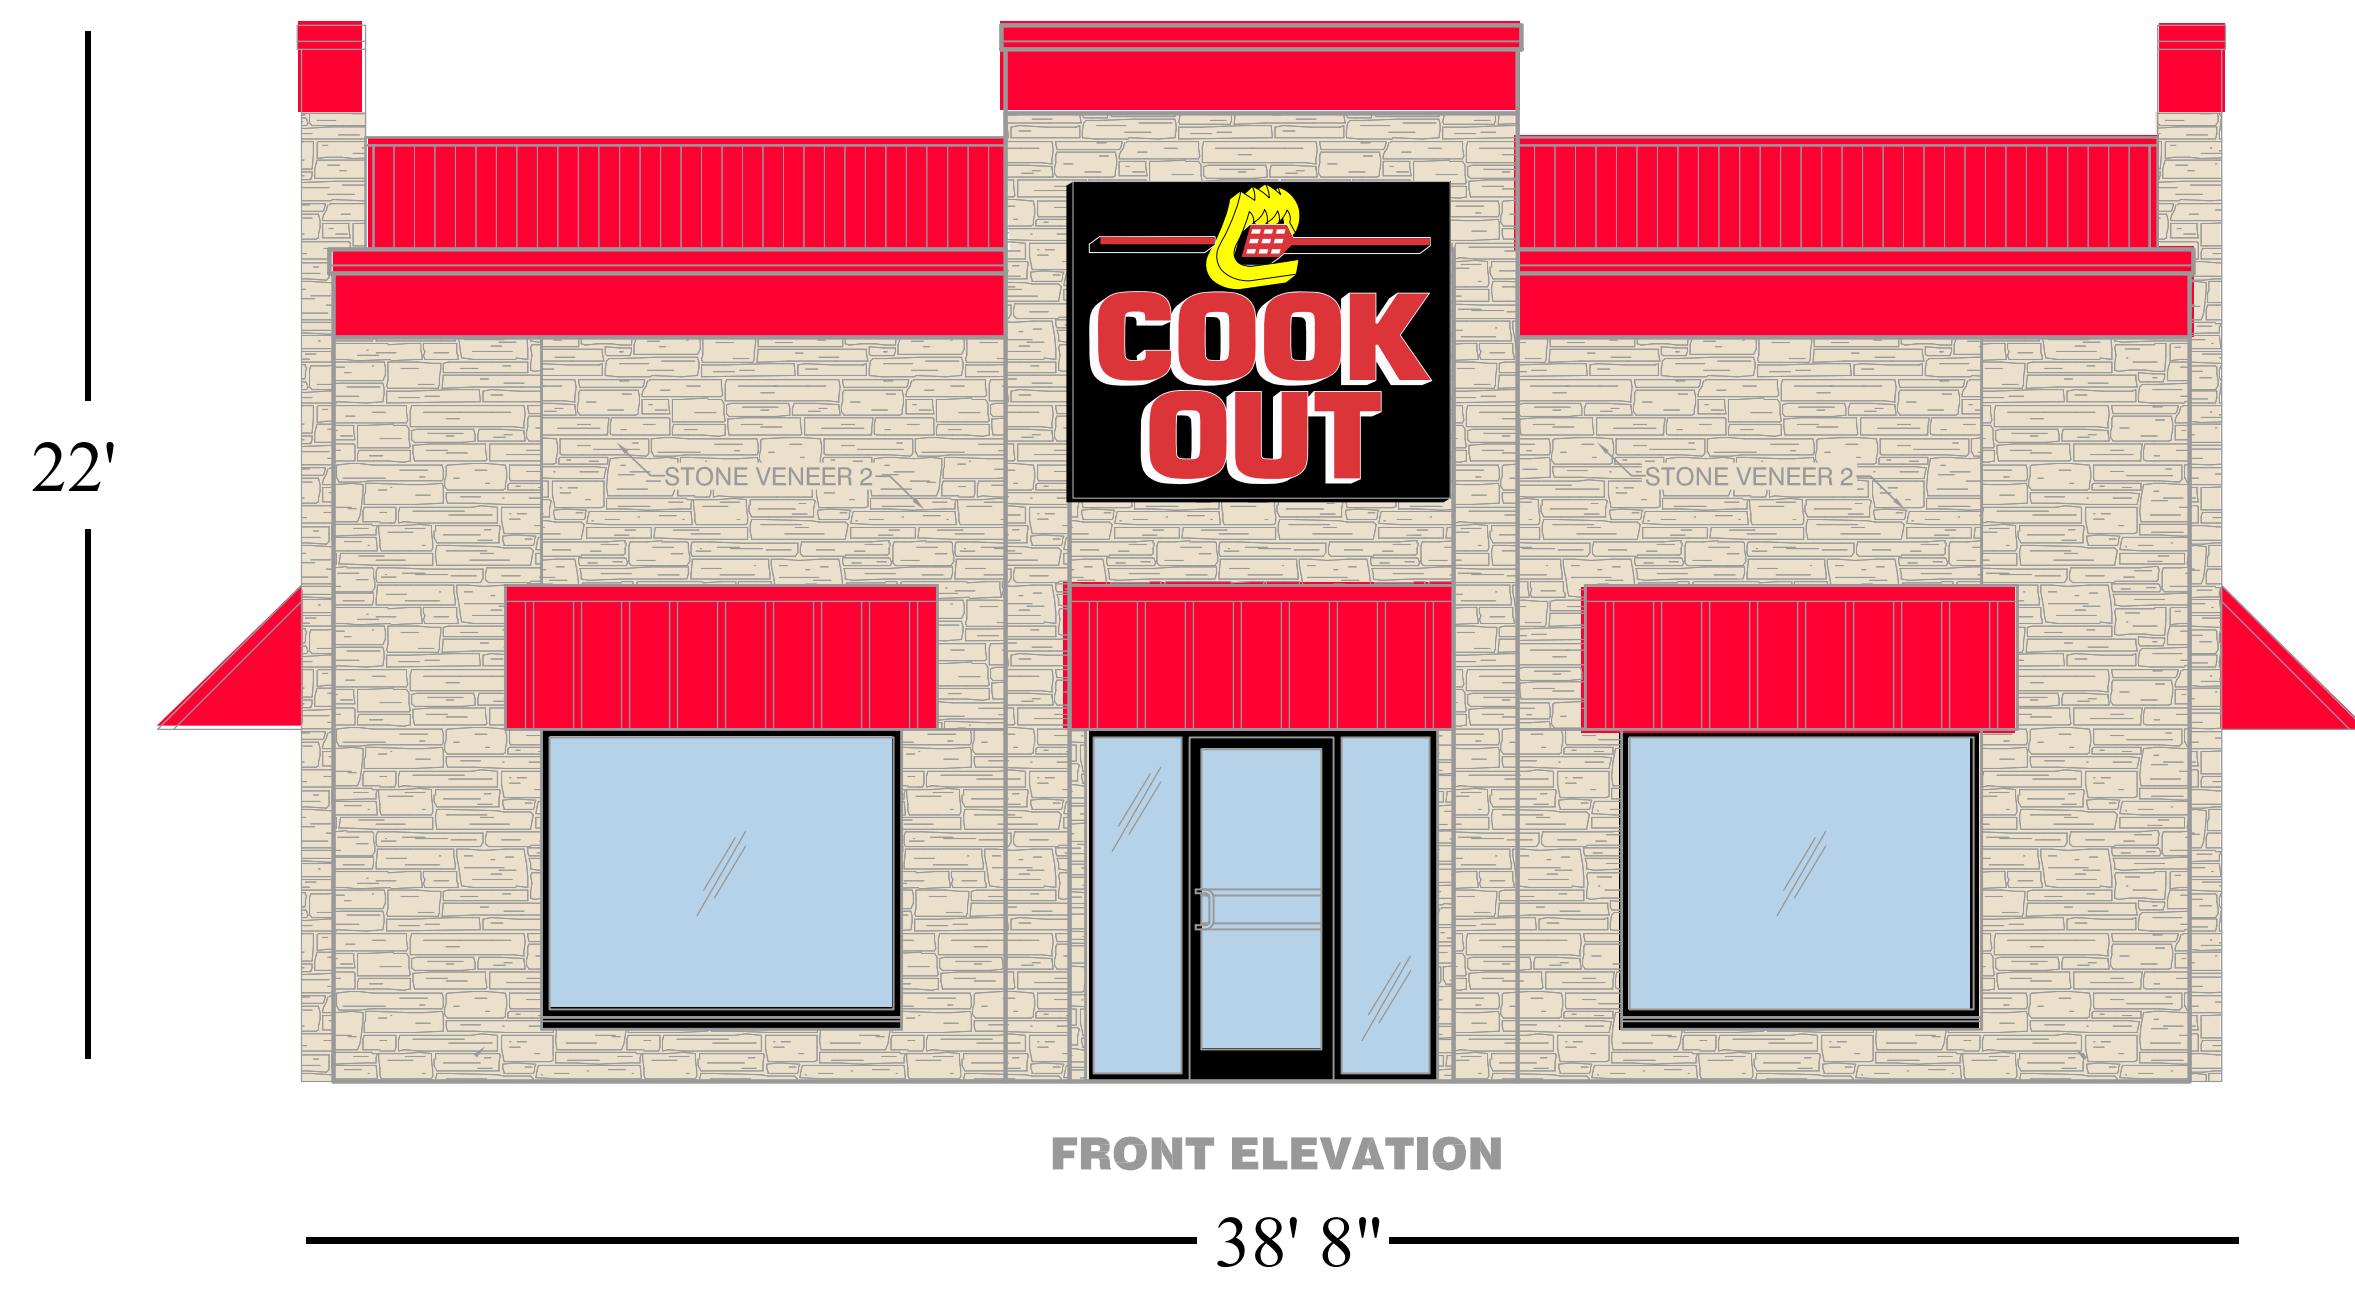

- Store front sign
- channel letters on aluminum backboard
- LED lighting
- 5.5" deep letters
- UL listed electrical.

SCOPE OF JOB

Front and side of building signs:
- (1) logo on 8' x 6' aluminum backboard **2**

Freestanding signs:
- (1) pylon w/ changeable message pylon / 20' tall. **1 4 5**
- (1) drive-up preview menu.
- (1) drive-up ordering menu.

Neon:
(2) bands of white neon all the way around the top of building

Miscellaneous:
- dining room menu
- entrance / exit signs
- drive-thru directional signs

Sizes allowed by code:	Amount of area signs use
Building signs - 96 sq ft total (only 2 signs allowed)	100%
Pylon - 200 sq ft	100%



- Drive up ordering menu:
- back lighted w/ white LED.
 - printed translucent menu curtains.
 - backup power supply system.
 - UL listed electrical.
 - speaker panel.

- Drive up preview menu:
- back lighted w/ white LED.
 - printed translucent menu curtains.
 - backup power supply system.
 - UL listed electrical.

brandrite
SIGN COMPANY INC.

803-533-7446
313 John C Calhoun Drive
Orangeburg SC 29115
Linford Oberholtzer
lin@brandritesign.com
Mobile 803-707-4512