



Nashville (West End) Cook Out sign drawing

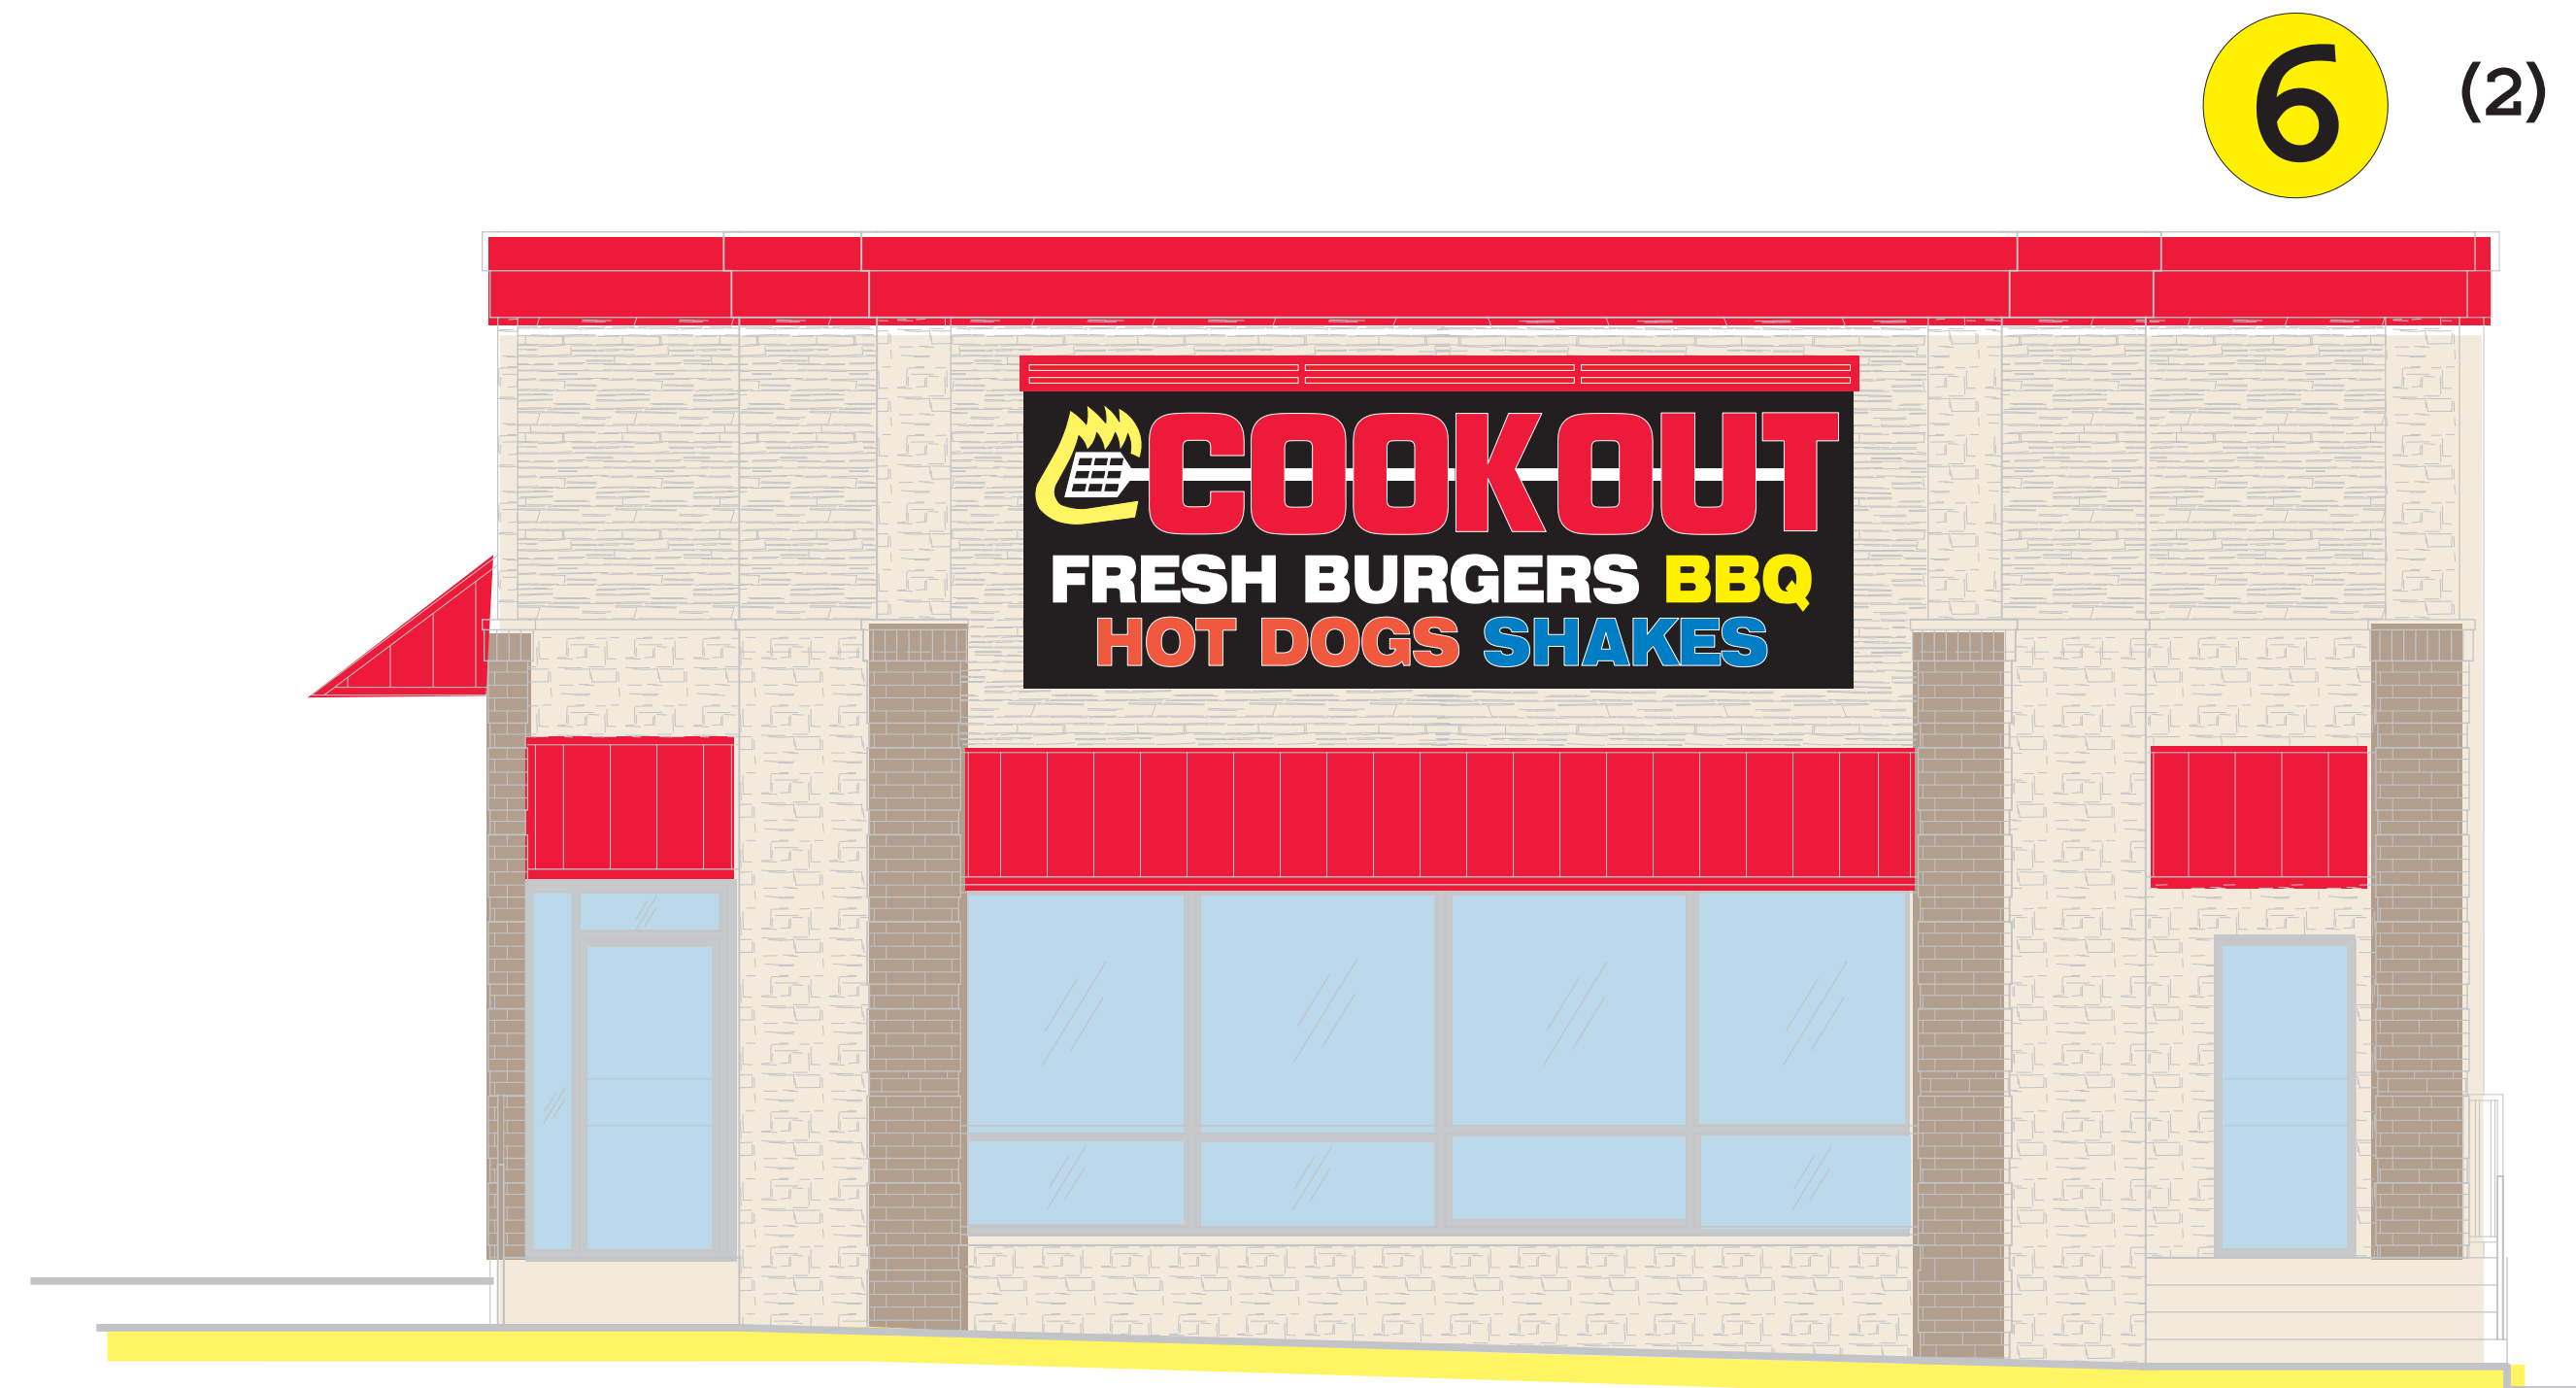

6 (2) rows of white neon

18' WIDE X 7' HIGH

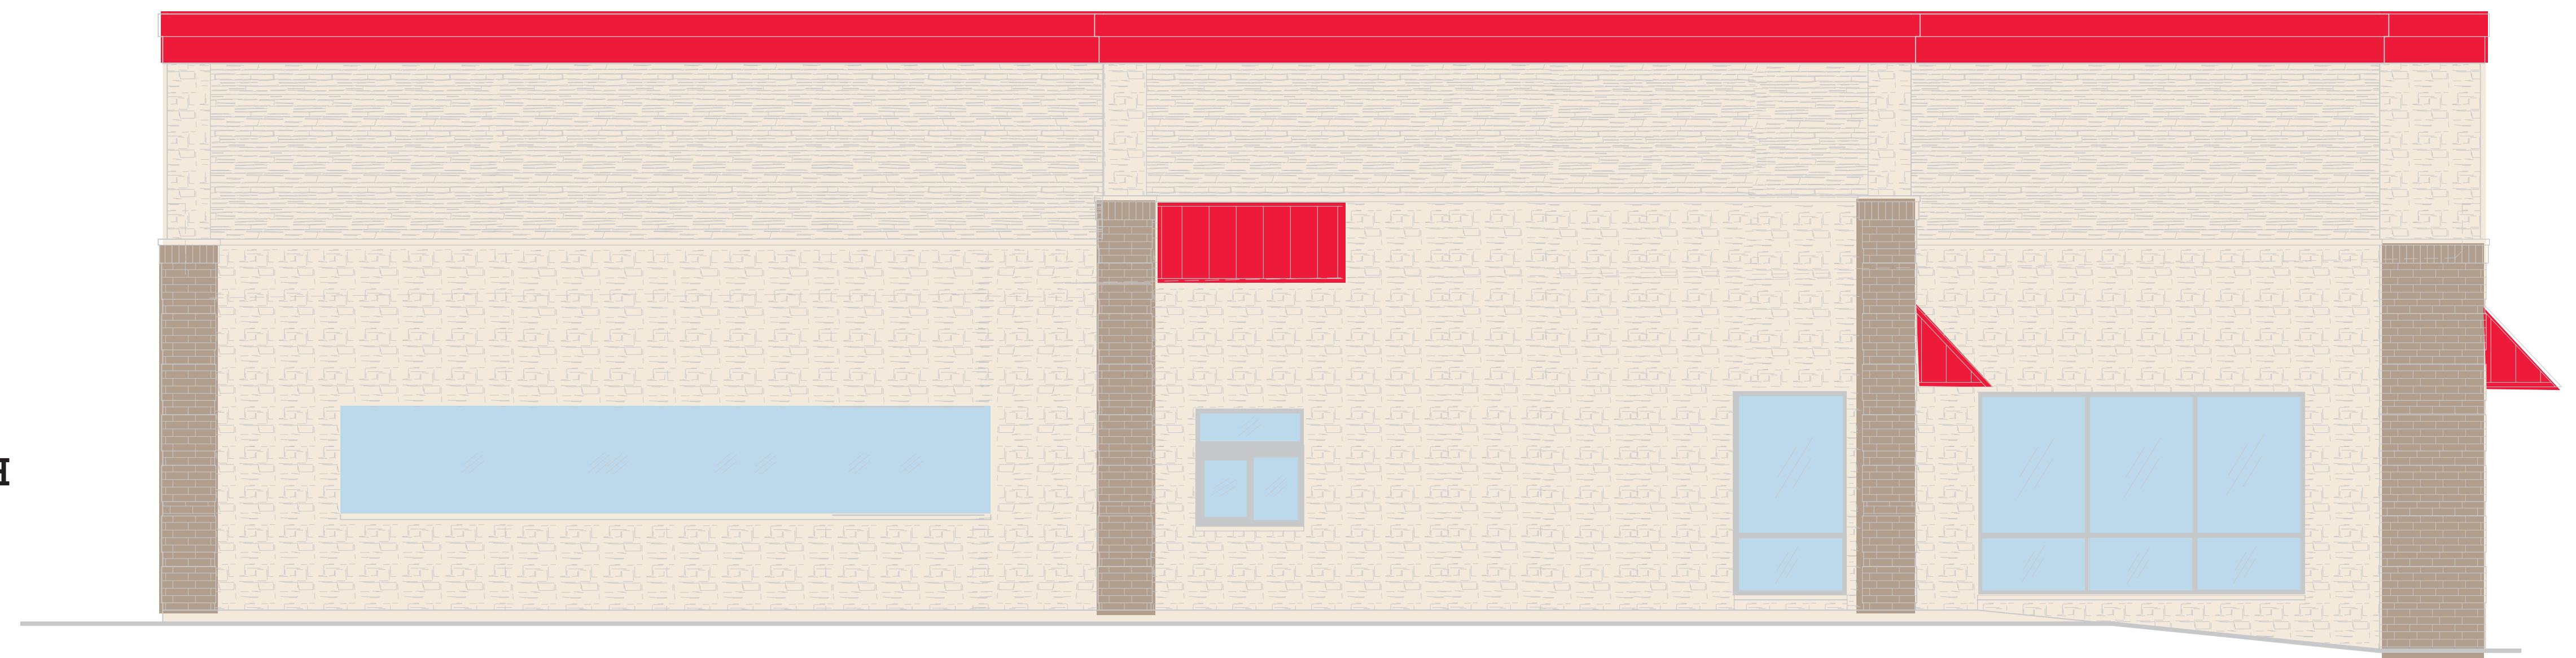

6 (2) rows of white neon


Building (wall) signs:
- Lighted channel letters
- 50,000 hour LEDs
- Aluminum panel background
- Foux neon topper

1



21' WIDE X 8' HIGH


6 (2) rows of white neon

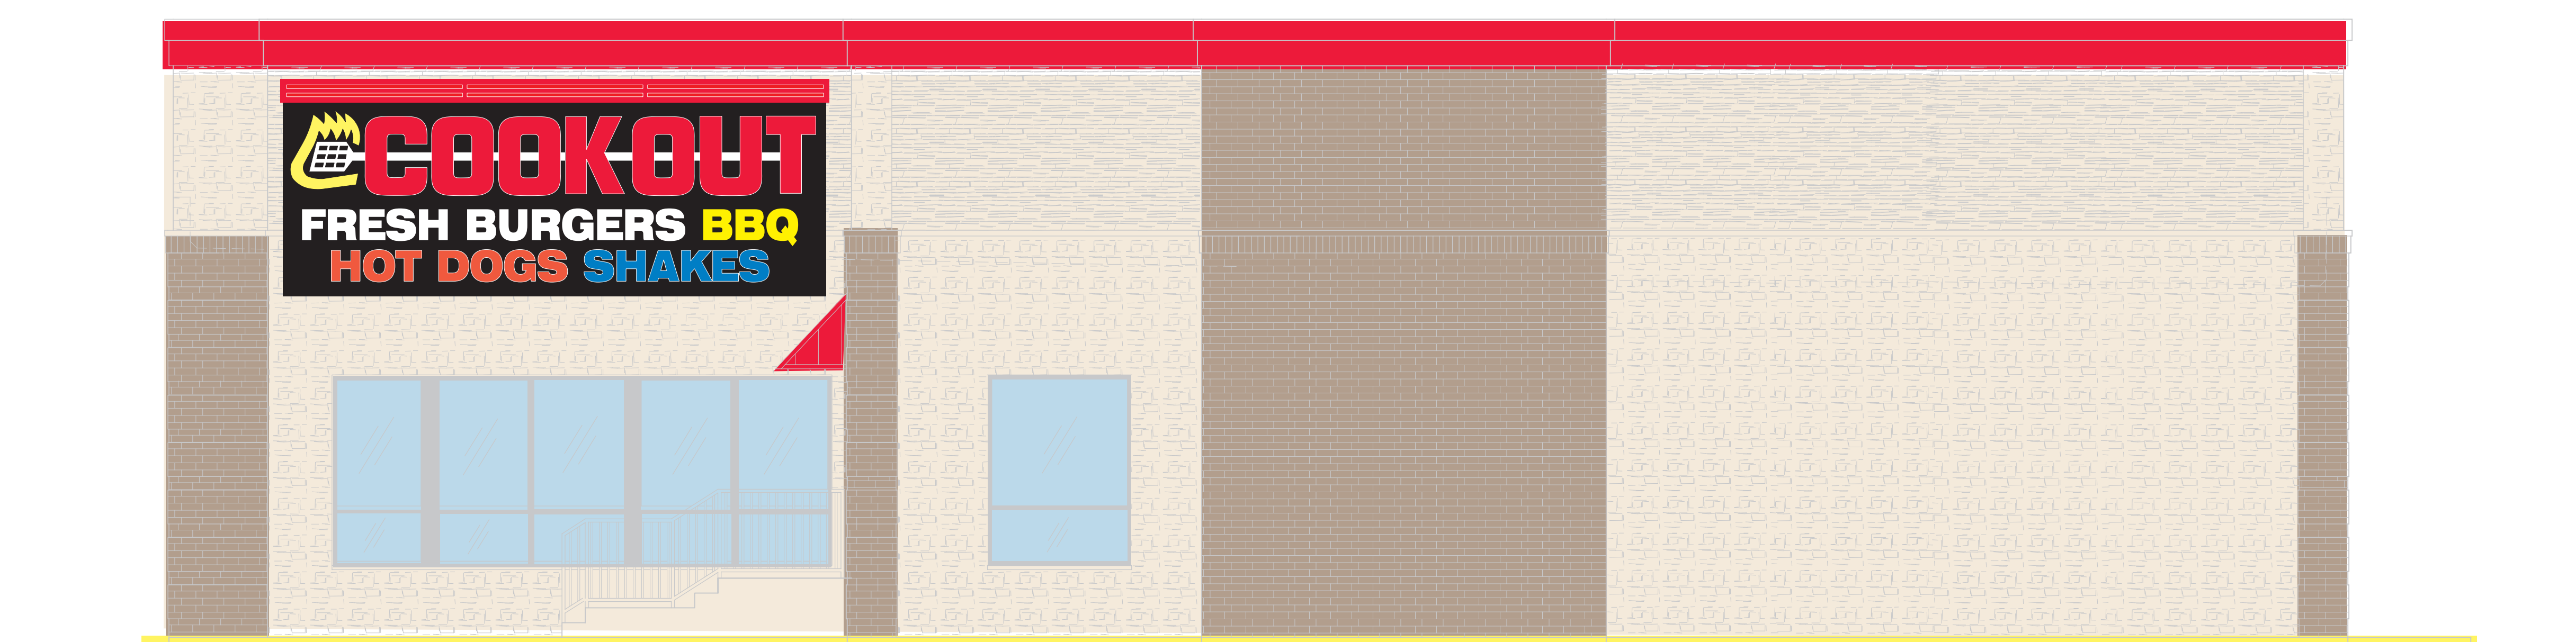

2
Double sided lighted pylon:
LED lighted faux neon topper

8' wide x 10' high
Channel letters on aluminum
panel sign

Reuse existing pylon post

 

Refurbish existing
4' x 8'
reader board sign:
new - faces, lighting,
changeable letters and
letter changer pole.

Cook Out exterior menu signs
Model FS2014

3



scale 3/4" = 1'

SCOPE OF JOB

- 1 (2) Building signs
- 2 Freestanding double sided pylon sign:
- 3 (1) drive-up preview menus.
(1) drive-up ordering menus.
- 4 5 Interior menu and lighted tray sign **not pictured**
- 6 - 560' of white neon (2) lines of border around top of building.