



# Lithonia GA - Cook Out

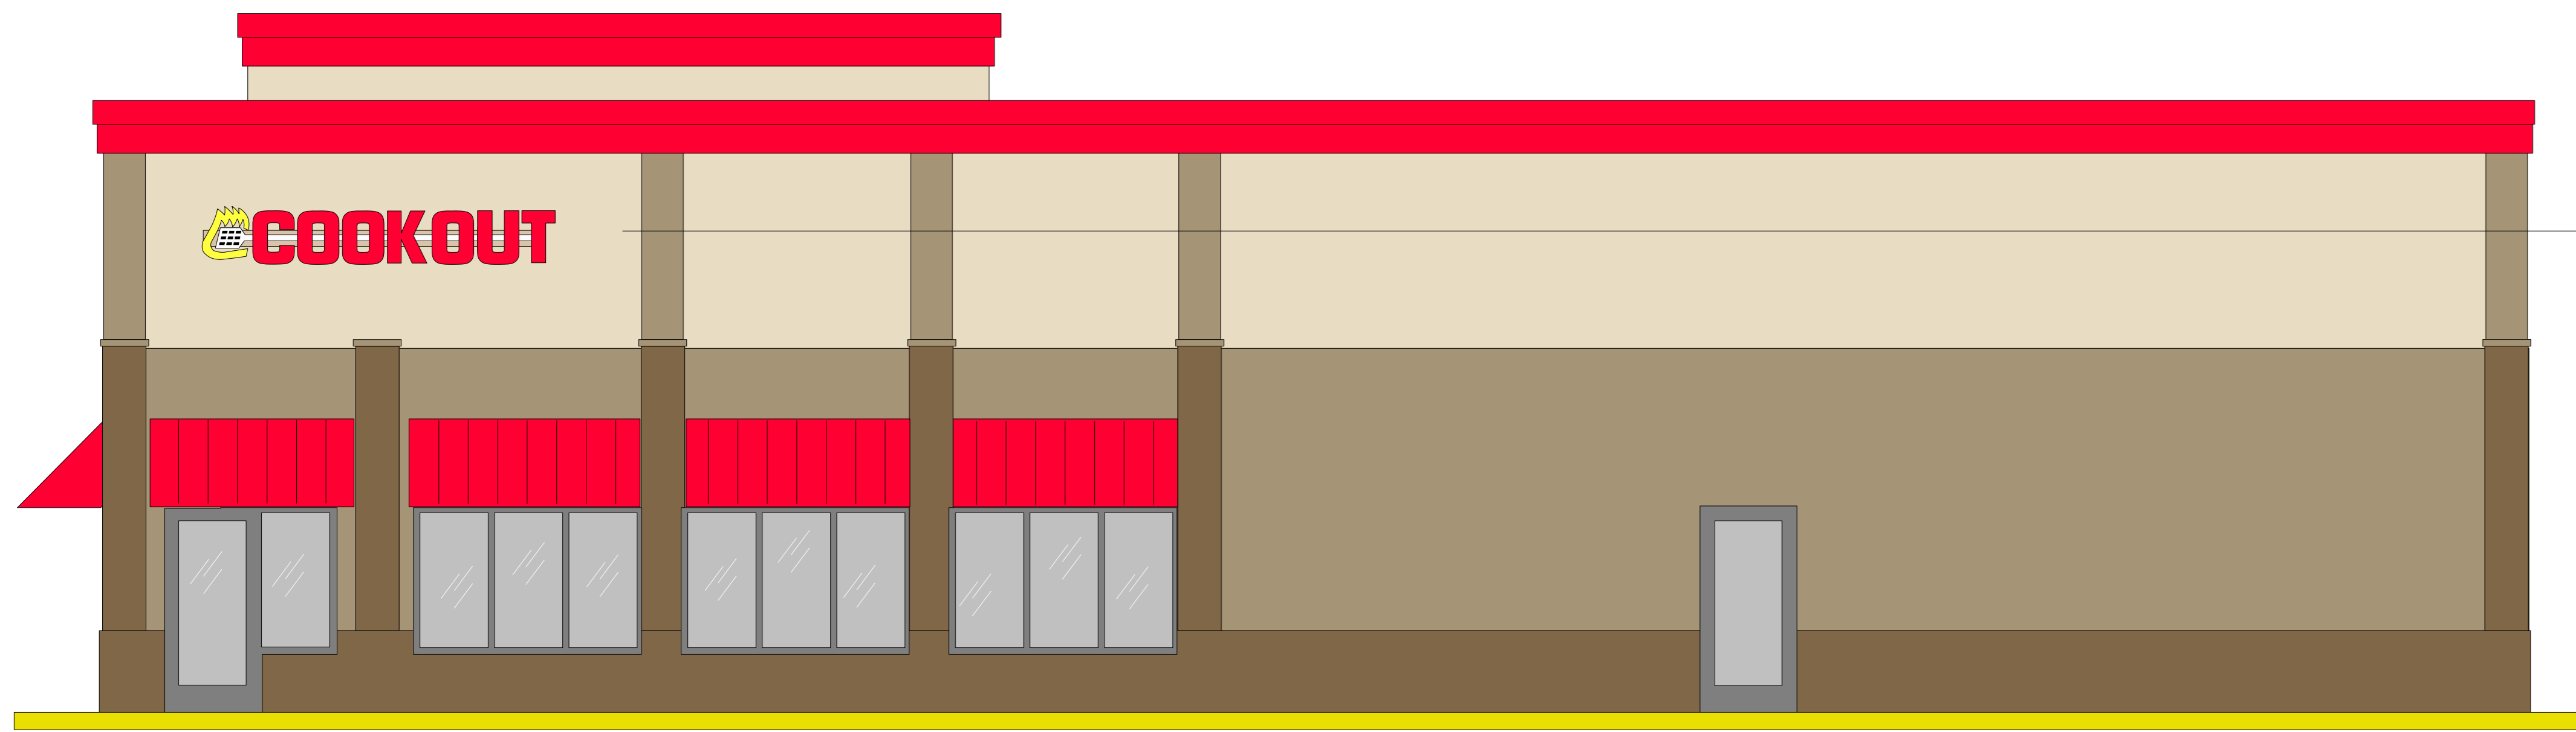

24" x 12'6" ( 25 sq ft max allowed )  
 channel letter logo / race-way  
 ( powder coated ) mounted.  
 - LED lighted  
 - UL listed electrical




over-all width  
11'4"

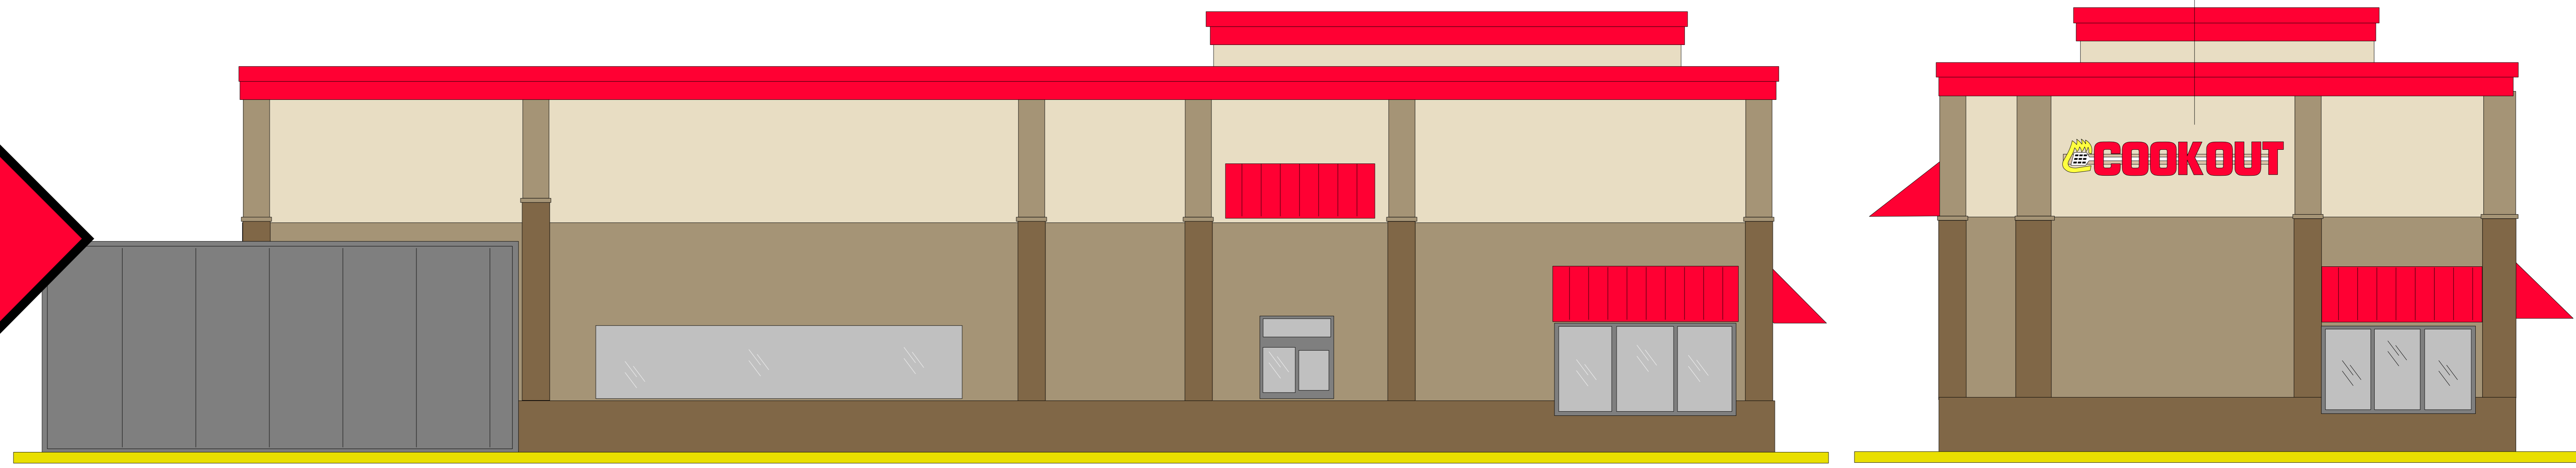

### Scope of Job:


- ( 2 ) 24" channel letter logos.
- Refurb existing pylon / new faces in top sign and reader board / new lamps and ballast / repaint post and cabinets.
- ( 1 ) drive-thru order menu and ( 1 ) preview drive-thru menu.
- Supply and install 4-panel interior dining room menu and lighted tray sign.
- ( 1 ) aluminum exit sign / ( 1 ) entrance sign.
- ( 3 ) drive-thru directional signs.
- 495' of white neon border around top of building.

SUPPLY AND INSTALL ALL OF THE ABOVE

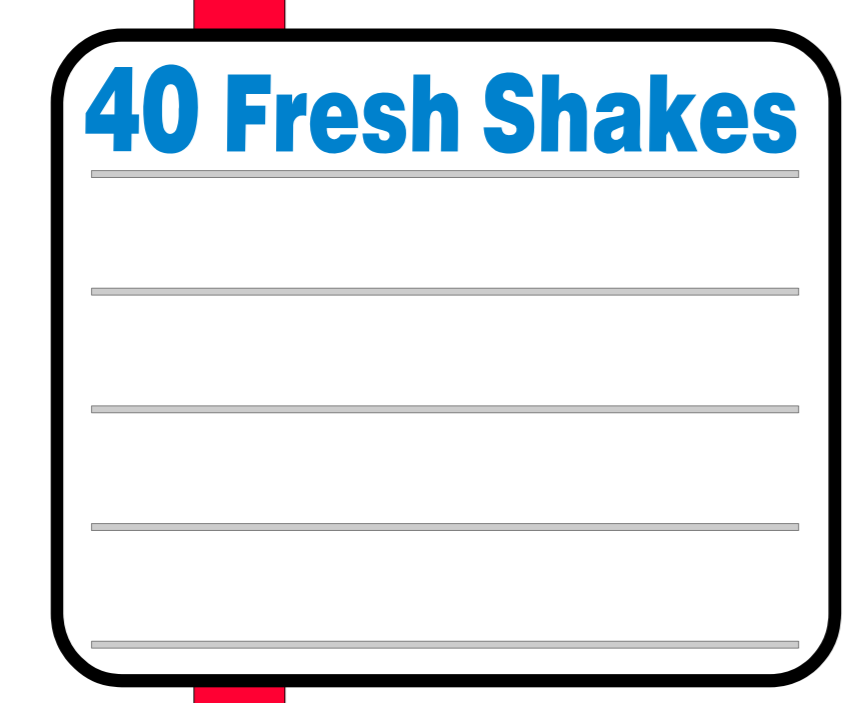

5' x 6' reader board area  
8" letters on 9" stock

Replace faces in existing pylon

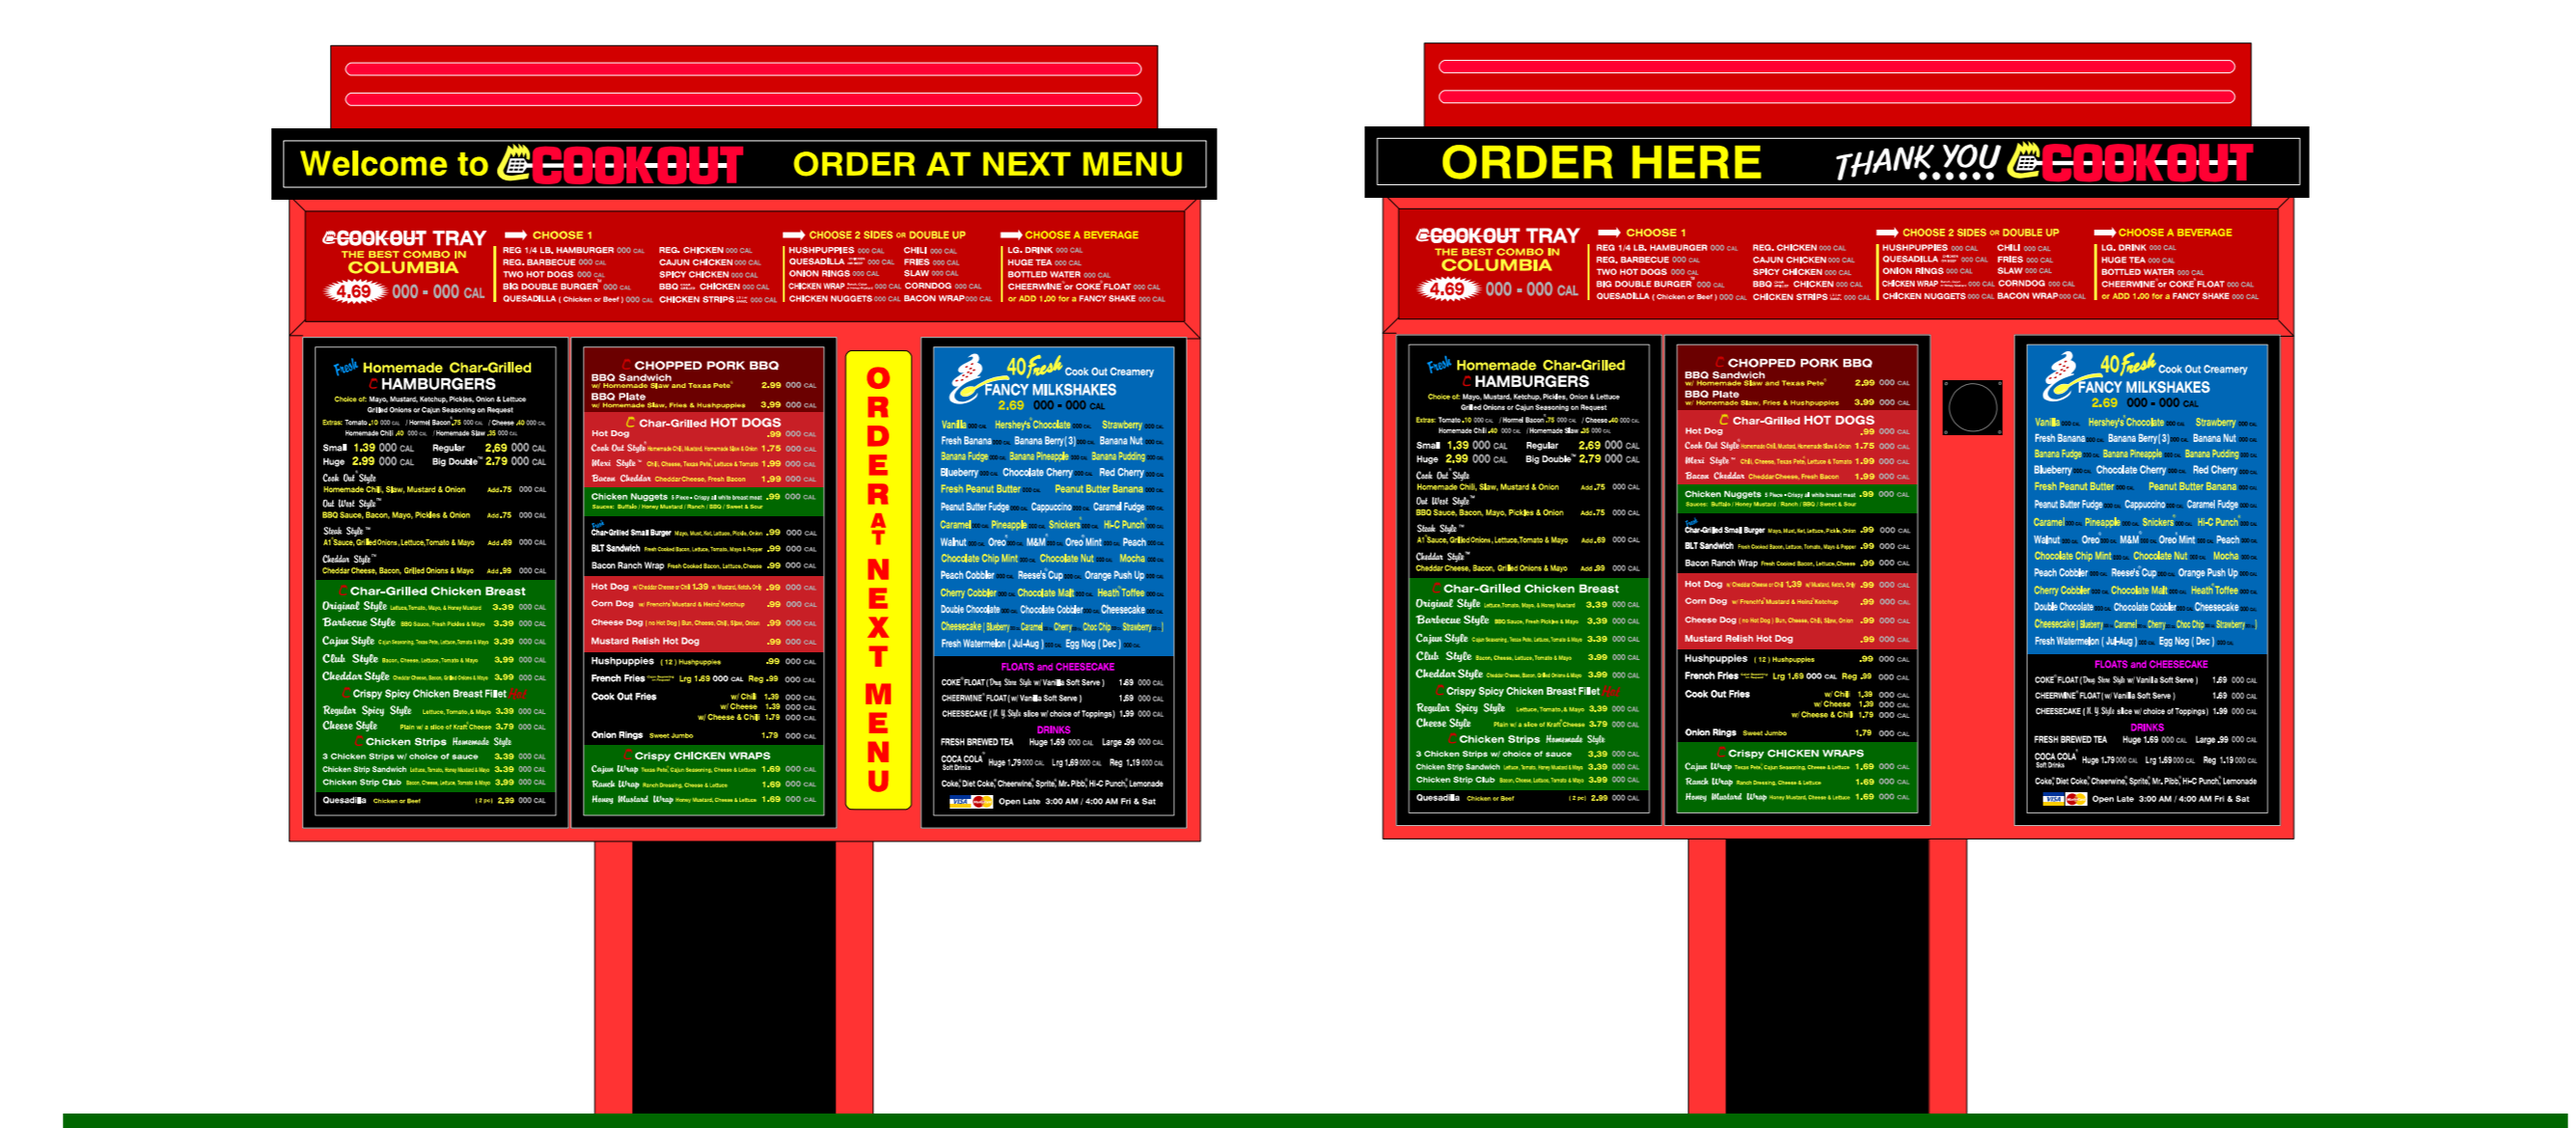

803-533-7446  
 313 John C Calhoun Drive  
 Orangeburg SC 29115  
 Linford Oberholtzer  
 lin@brandritesign.com  
 Mobile 803-707-4512