
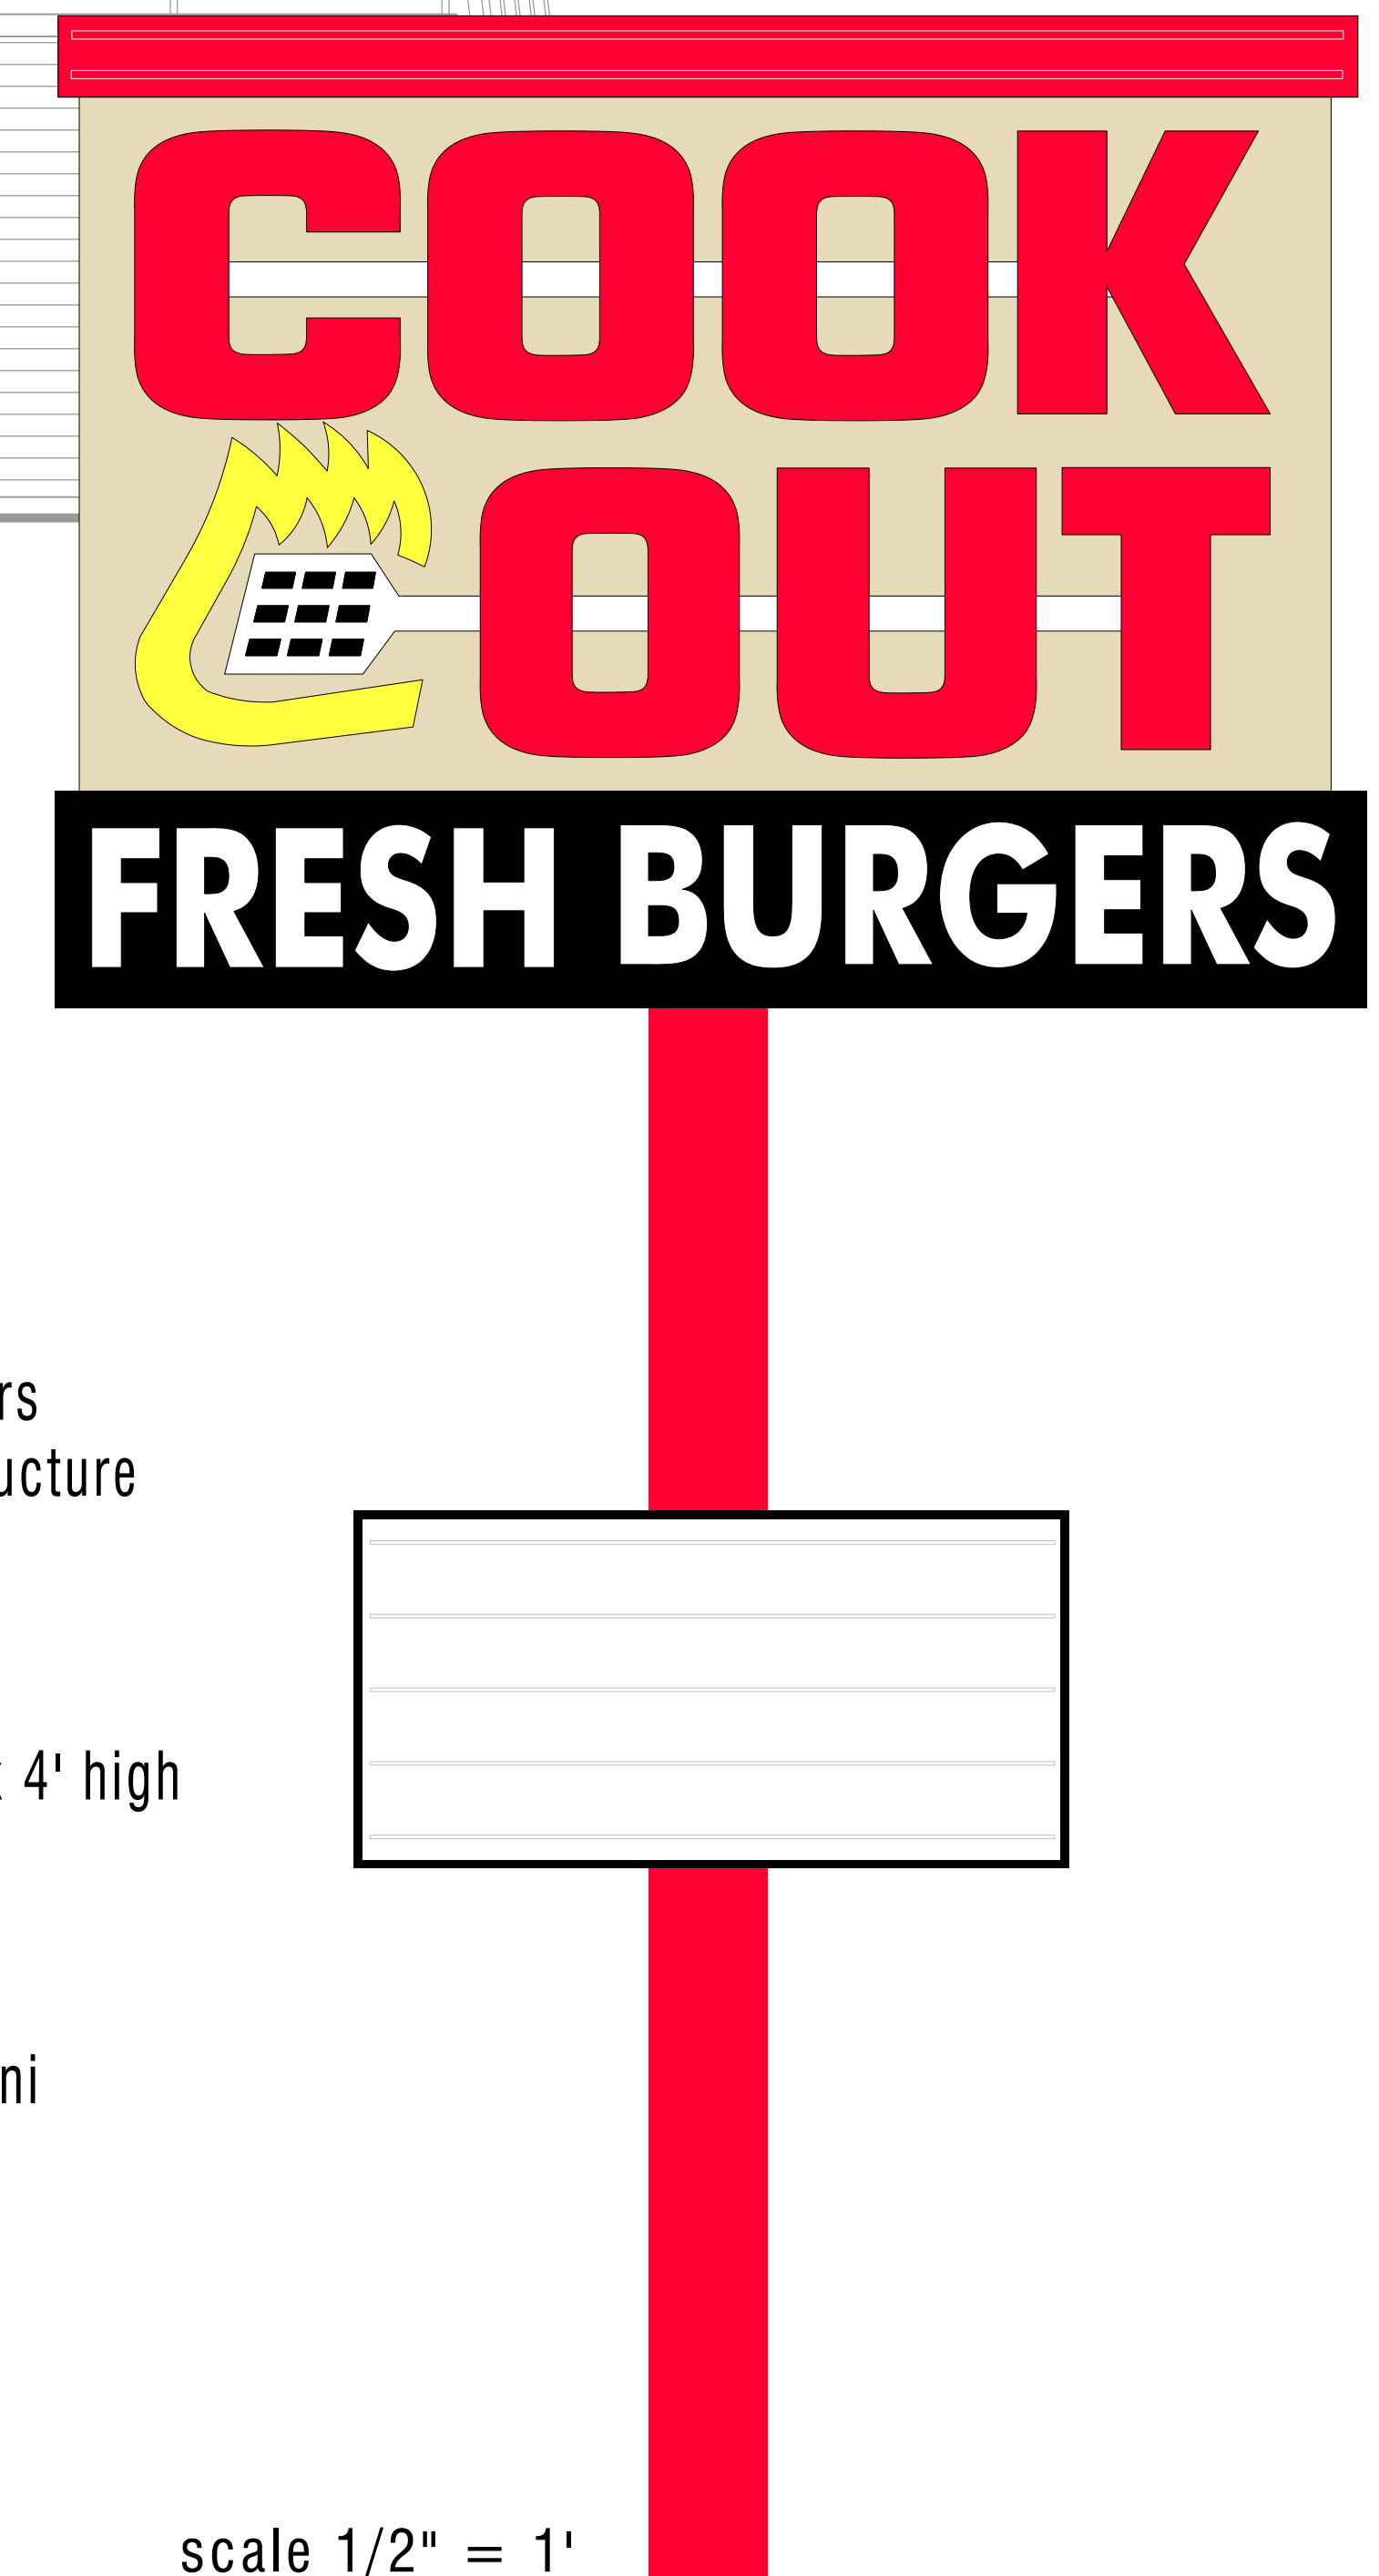


Rockingham NC (Broad St.) Cook Out sign drawings

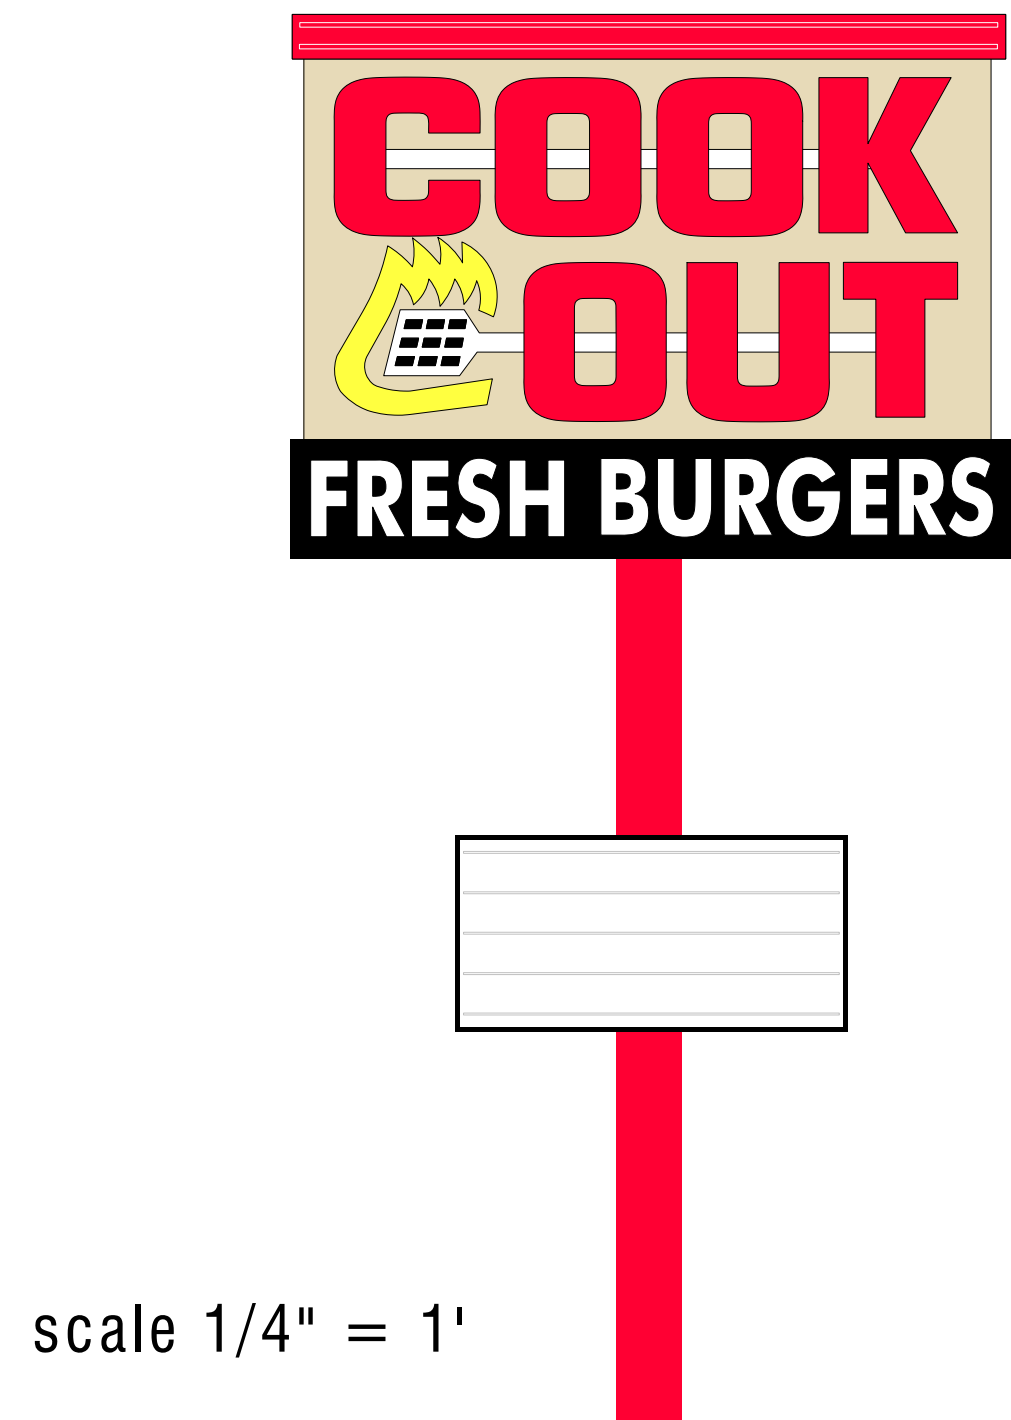

Building wall Signs:
 - LED lighted, UL listed channel letters
 on powder coated aluminum back- panels' scale 1/2" = 1'

FRESH BURGERS / BBQ / HOT DOGS / SHAKES

(2) Tag lines / both sides of building / 18" letters on 36' x 2' back-panel


COOKOUT

(2) Long logo signs / both sides of building / 27" letters on 15' x 3' back-panel

**COOK
OUT**

(1) Square logo sign / front of building / 24" letters on 8' x 5' back-panel

(3) menus:
 (1) walk-up and (2) drive thrus

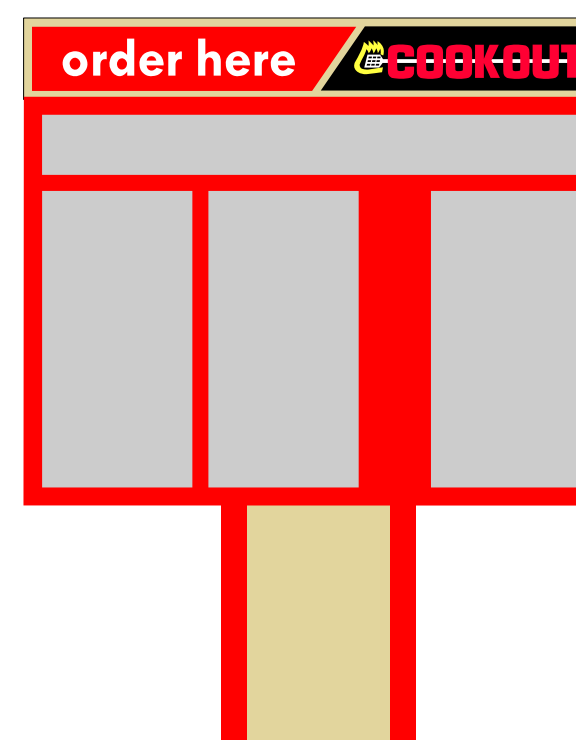

Pylon sign:
 - LED lighted, UL listed channel letters
 on powder coated aluminum sign structure

SIZES:
 - Top sign (ID) 15' wide x 11' high
 - Changeable message sign 8' wide x 4' high
 - Over-all height 30'
 - 14" steel pole

Changeable message letters by Gemini

Scope of job:
 Supply and install all of the below:
 (1) building front wall sign
 (2) building side wall logo signs
 (2) building side wall tag lines
 (1) free standing pylon
 (3) menus: 2 - drive thru 1- walk-up
 (2) entrance / exit signs
 (500') of white border neon



803-533-7446
 313 John C Calhoun Drive
 Orangeburg SC 29115
 Linford Oberholtzer
 lin@brandritesign.com
 Mobile 803-707-4512