



REAR ELEVATION

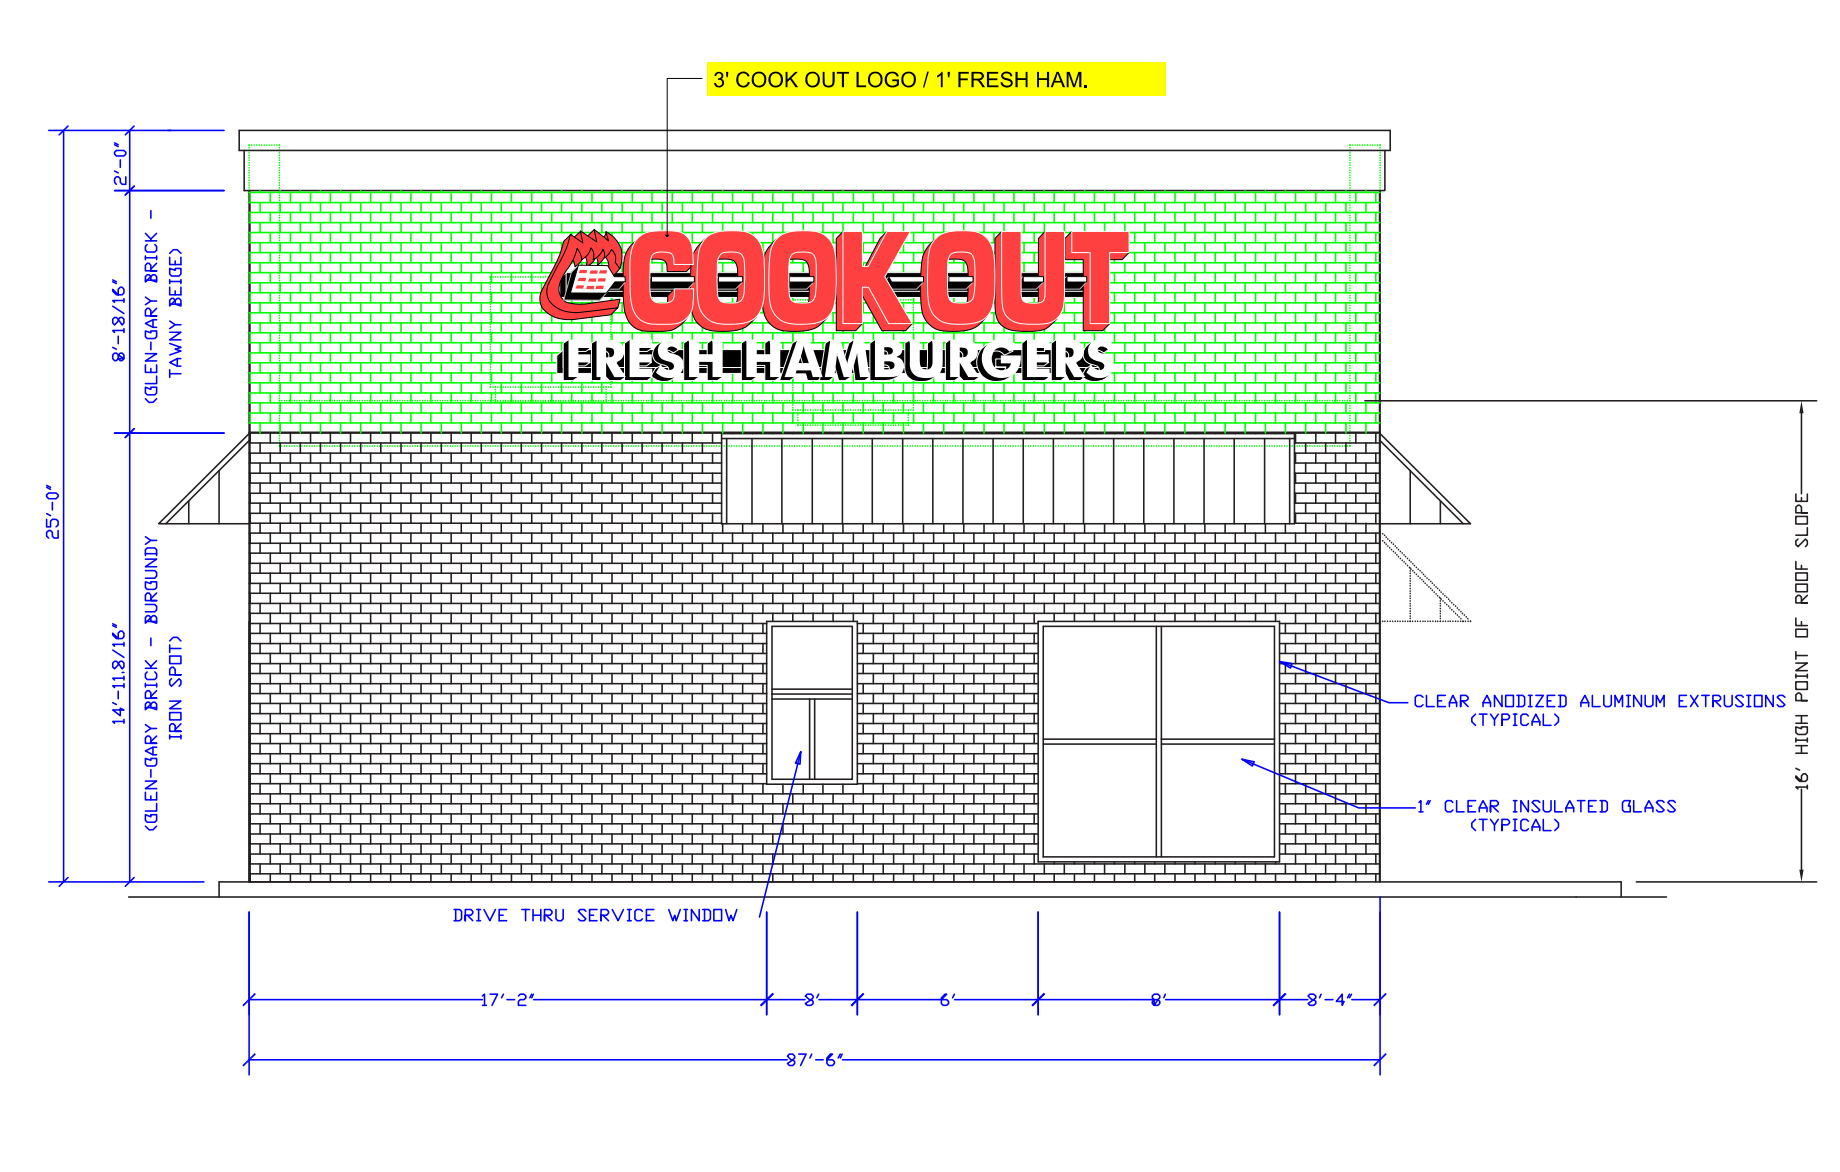


LEFT SIDE ELEVATION

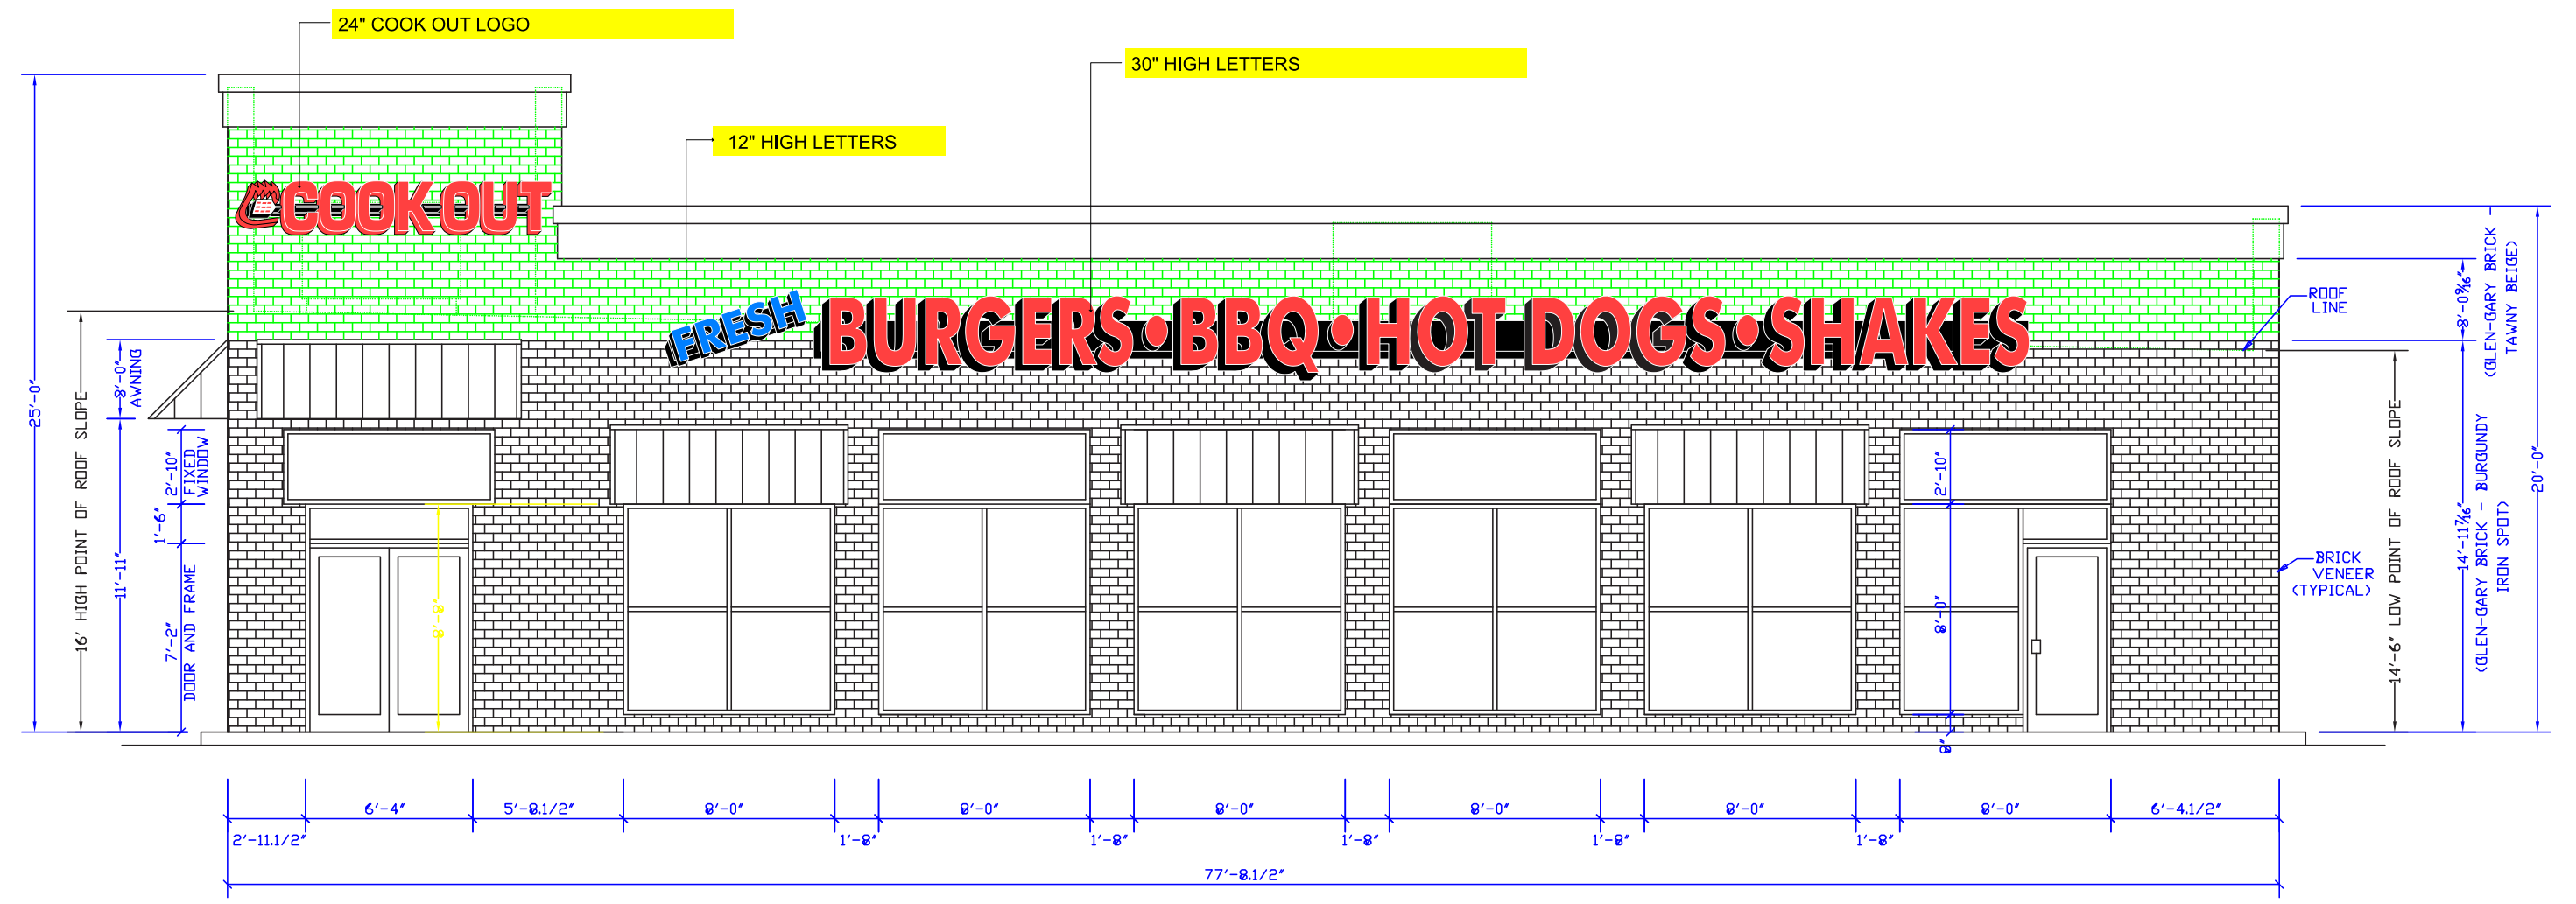

FRONT ELEVATION

(SIDE FACING STATESVILLE ROAD)

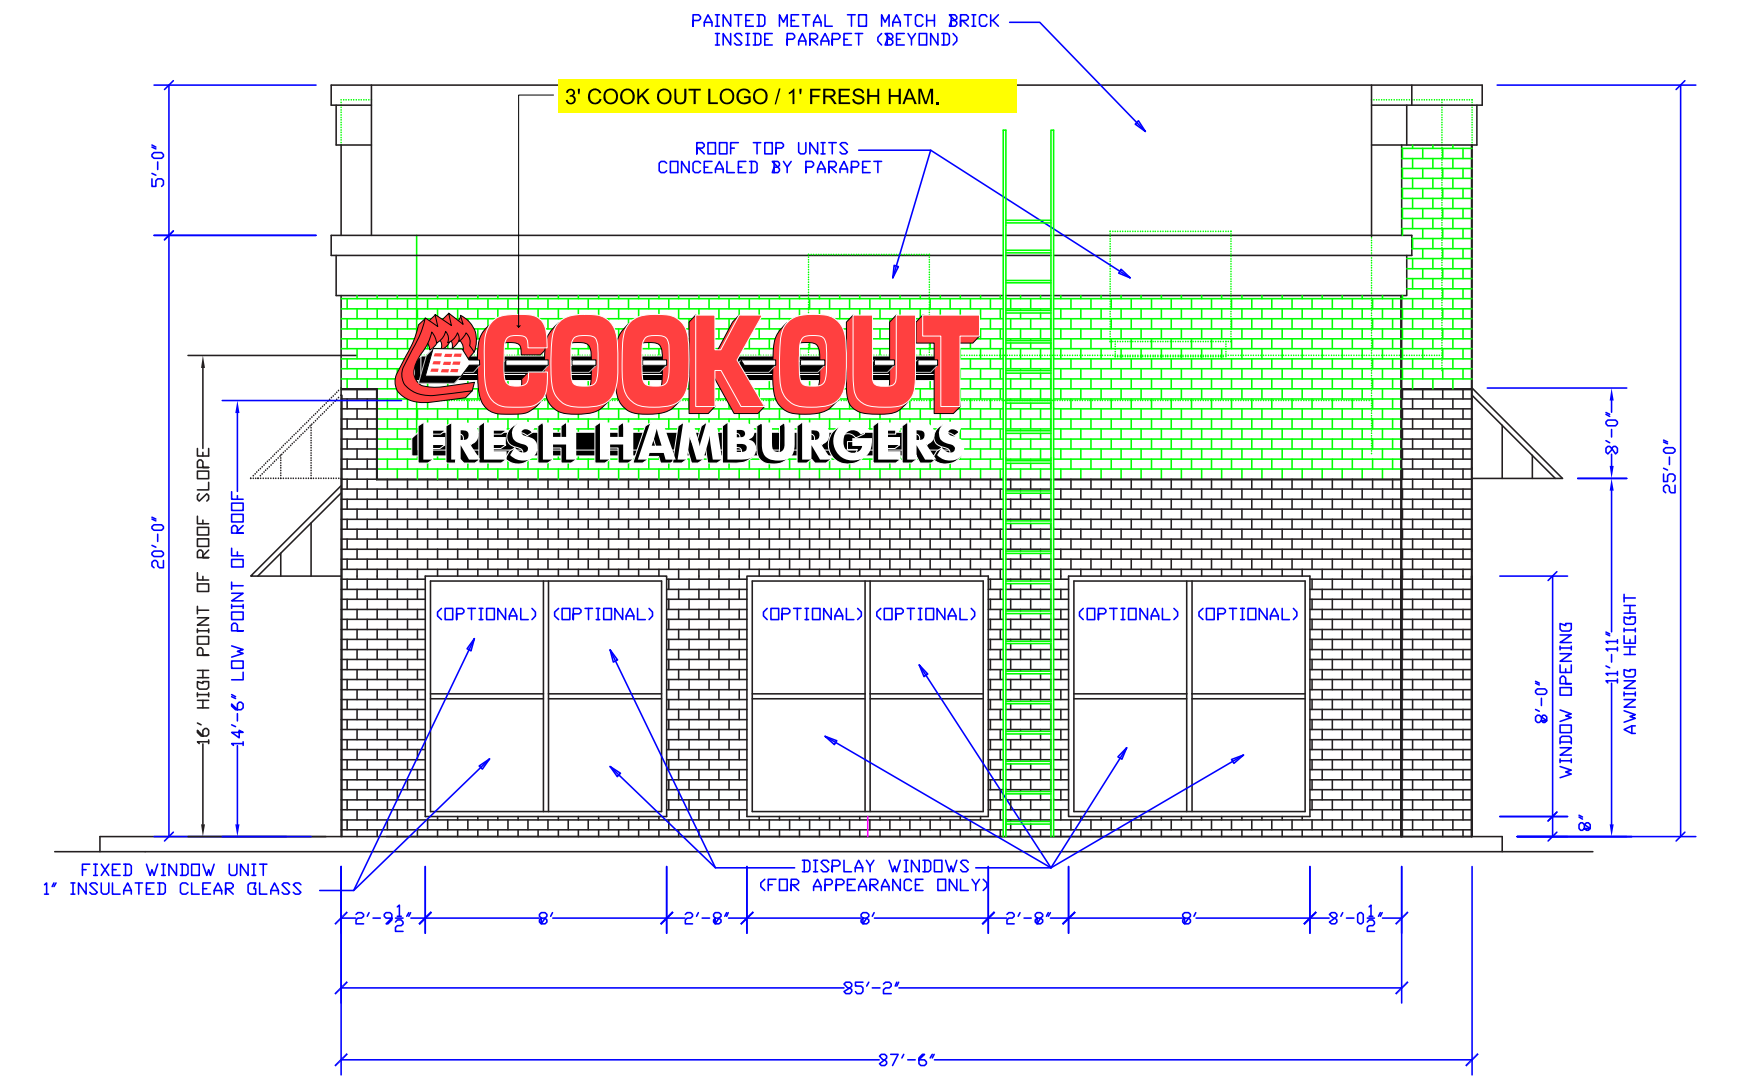

RIGHT SIDE ELEVATION

8/16" = 1'-0"

Job description

- Channel letters:
 - UL listed electrical
 - mounted on raceway
 - 5" side walls
 - 3/16" acrylic faces
 - .080 aluminum backs
 - GE LED lighting


Front of building:
 24" Cook Out logo
 30" tag line

Left side and right side
 3' Cook Out logo w/ 1' Fresh Ham.

- Double row of neon around top of building
 - installed w/ all UL components
 - 15 mm white neon
 - all high voltage wire will be encased w metal conduit

Total ft. of neon - 472

Roadside pylon

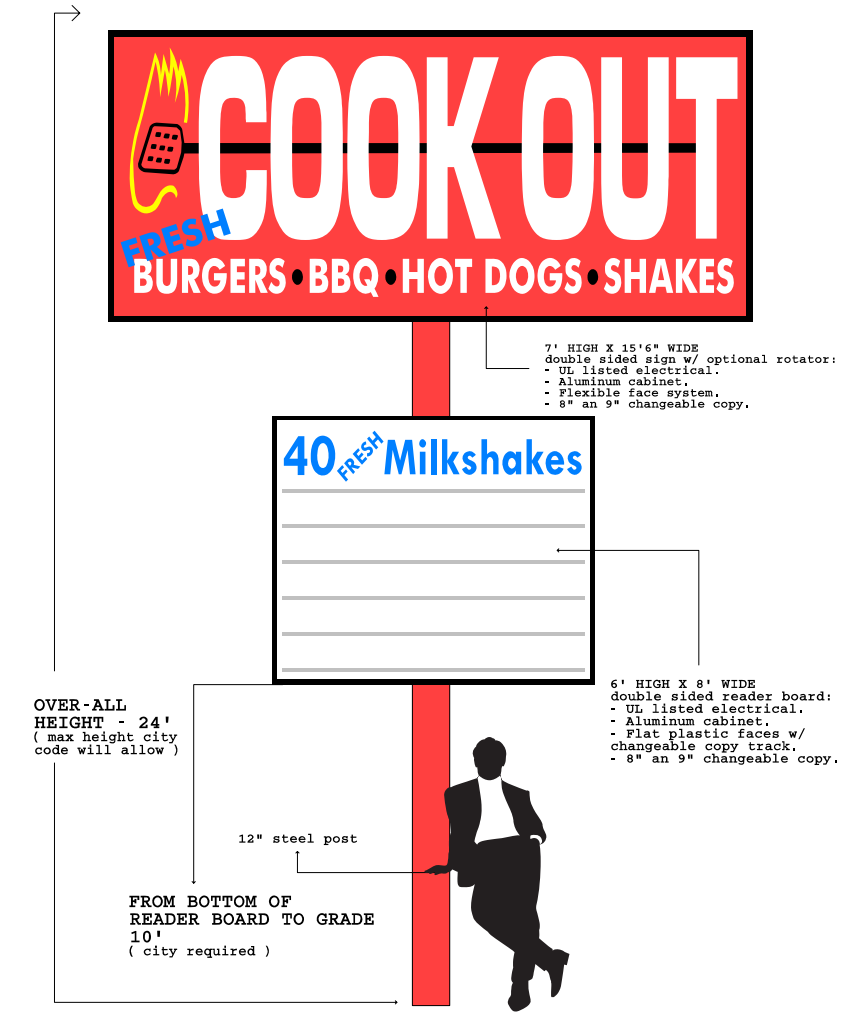

BUILDING SIGN DRAWING

Cook Out restaurant of Farmville, VA



803-533-7446
 313 John C Calhoun Drive
 Orangeburg SC 29115
 Linford Oberholtzer
 lin@brandritesign.com
 Mobile 803-707-4512