



# Aiken SC Cook Out Sign Drawing

2086 Whiskey Road, Aiken SC 29083

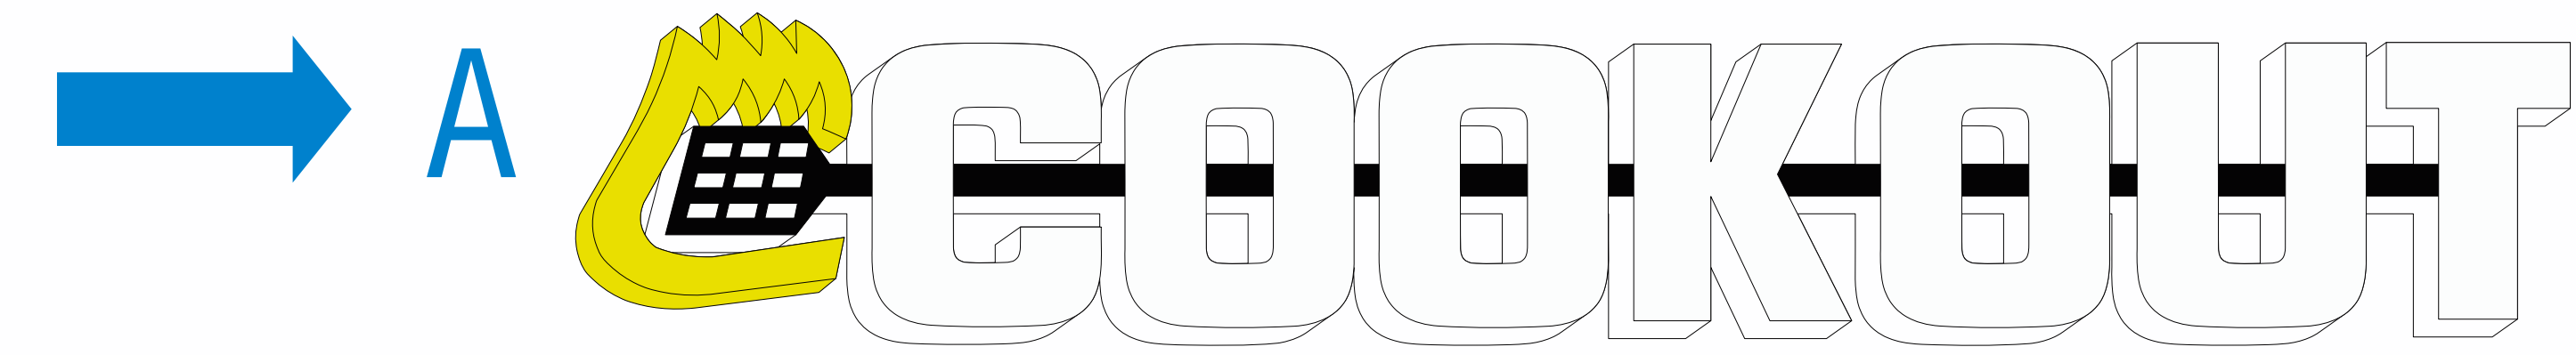

## A Front wall signs

- ( 1 ) Logo 3'4" x 20' ( 66 sq )
- Lighted channel letters / LED lighted ( GE LEDs ) / UL listed electrical

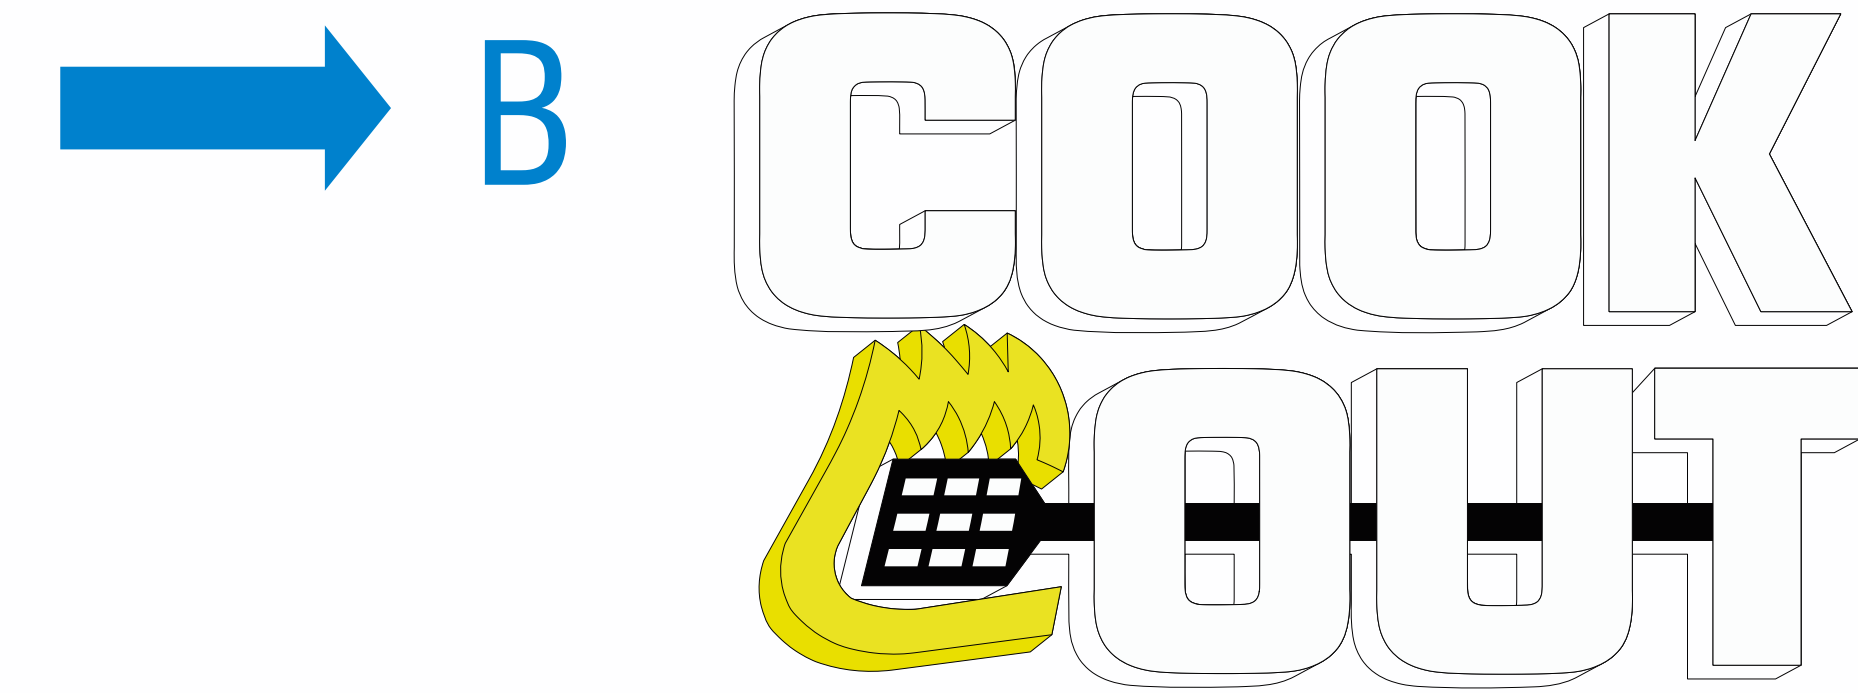

## B Dining Room wall signs

- ( 1 ) Logo 6' x 10' ( 60 sq )
- Lighted channel letters / LED lighted ( GE LEDs ) / UL listed electrical

**FRESH BURGERS BBQ HOT DOGS SHAKES**

- ( 1 ) Tag line 34" x 38' ( 108 sq ) / Lighted channel letters on a corrugated aluminum back panel / LED lighted w UL electrical / powder coated aluminum



## C Drive Thru wall signs


- ( 1 ) Logo 4' x 5'10" ( 23.32 sq )
- Lighted channel letters / LED lighted ( GE LEDs ) / UL listed electrical

**FRESH BURGERS BBQ HOT DOGS SHAKES**

- ( 1 ) Tag line 34" x 38' ( 108 sq ) / Lighted channel letters on a corrugated aluminum back panel / LED lighted w UL electrical / powder coated aluminum




- ( 2 ) 6' x 6' drive up lighted menus

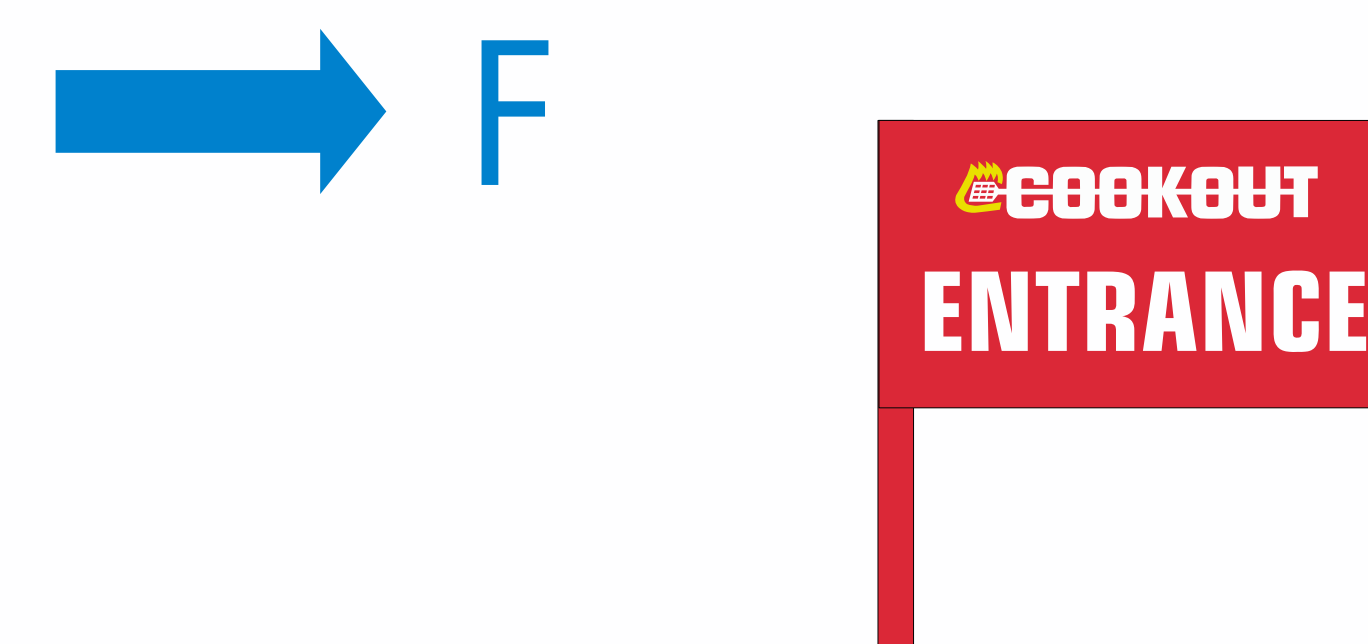


- ( 2 ) 2.6' x 1.5' ( 3' high when installed ) powder coated aluminum drive-way entrance signs

## D Back

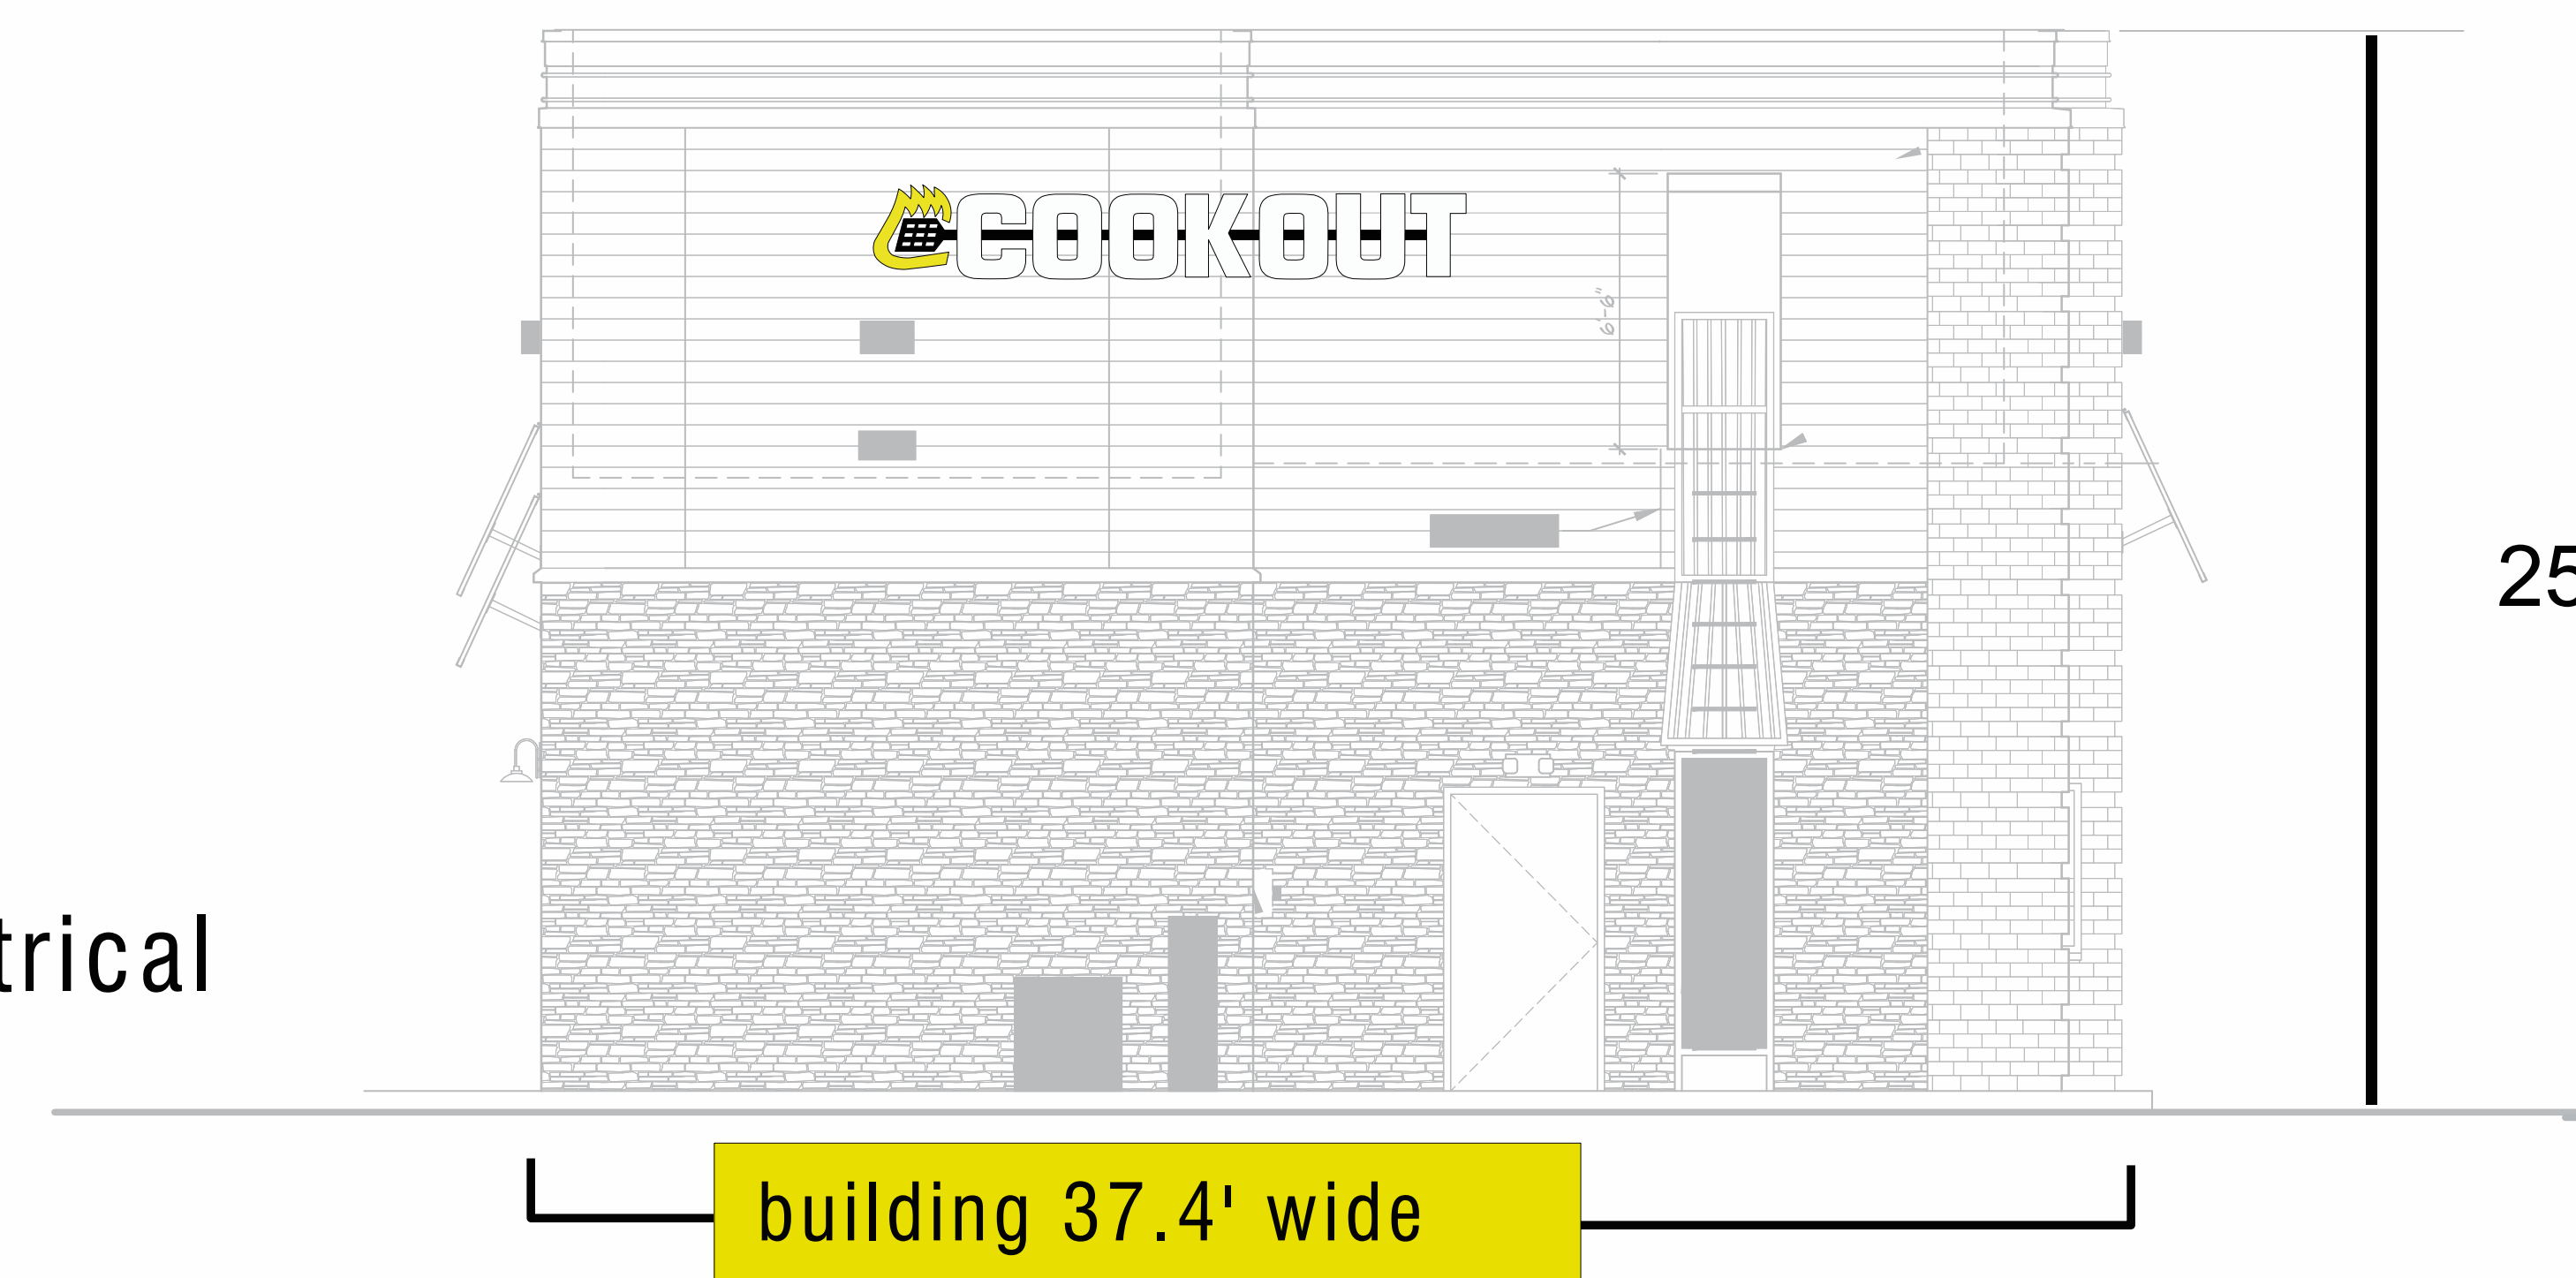


building 37.4' wide

## A Front

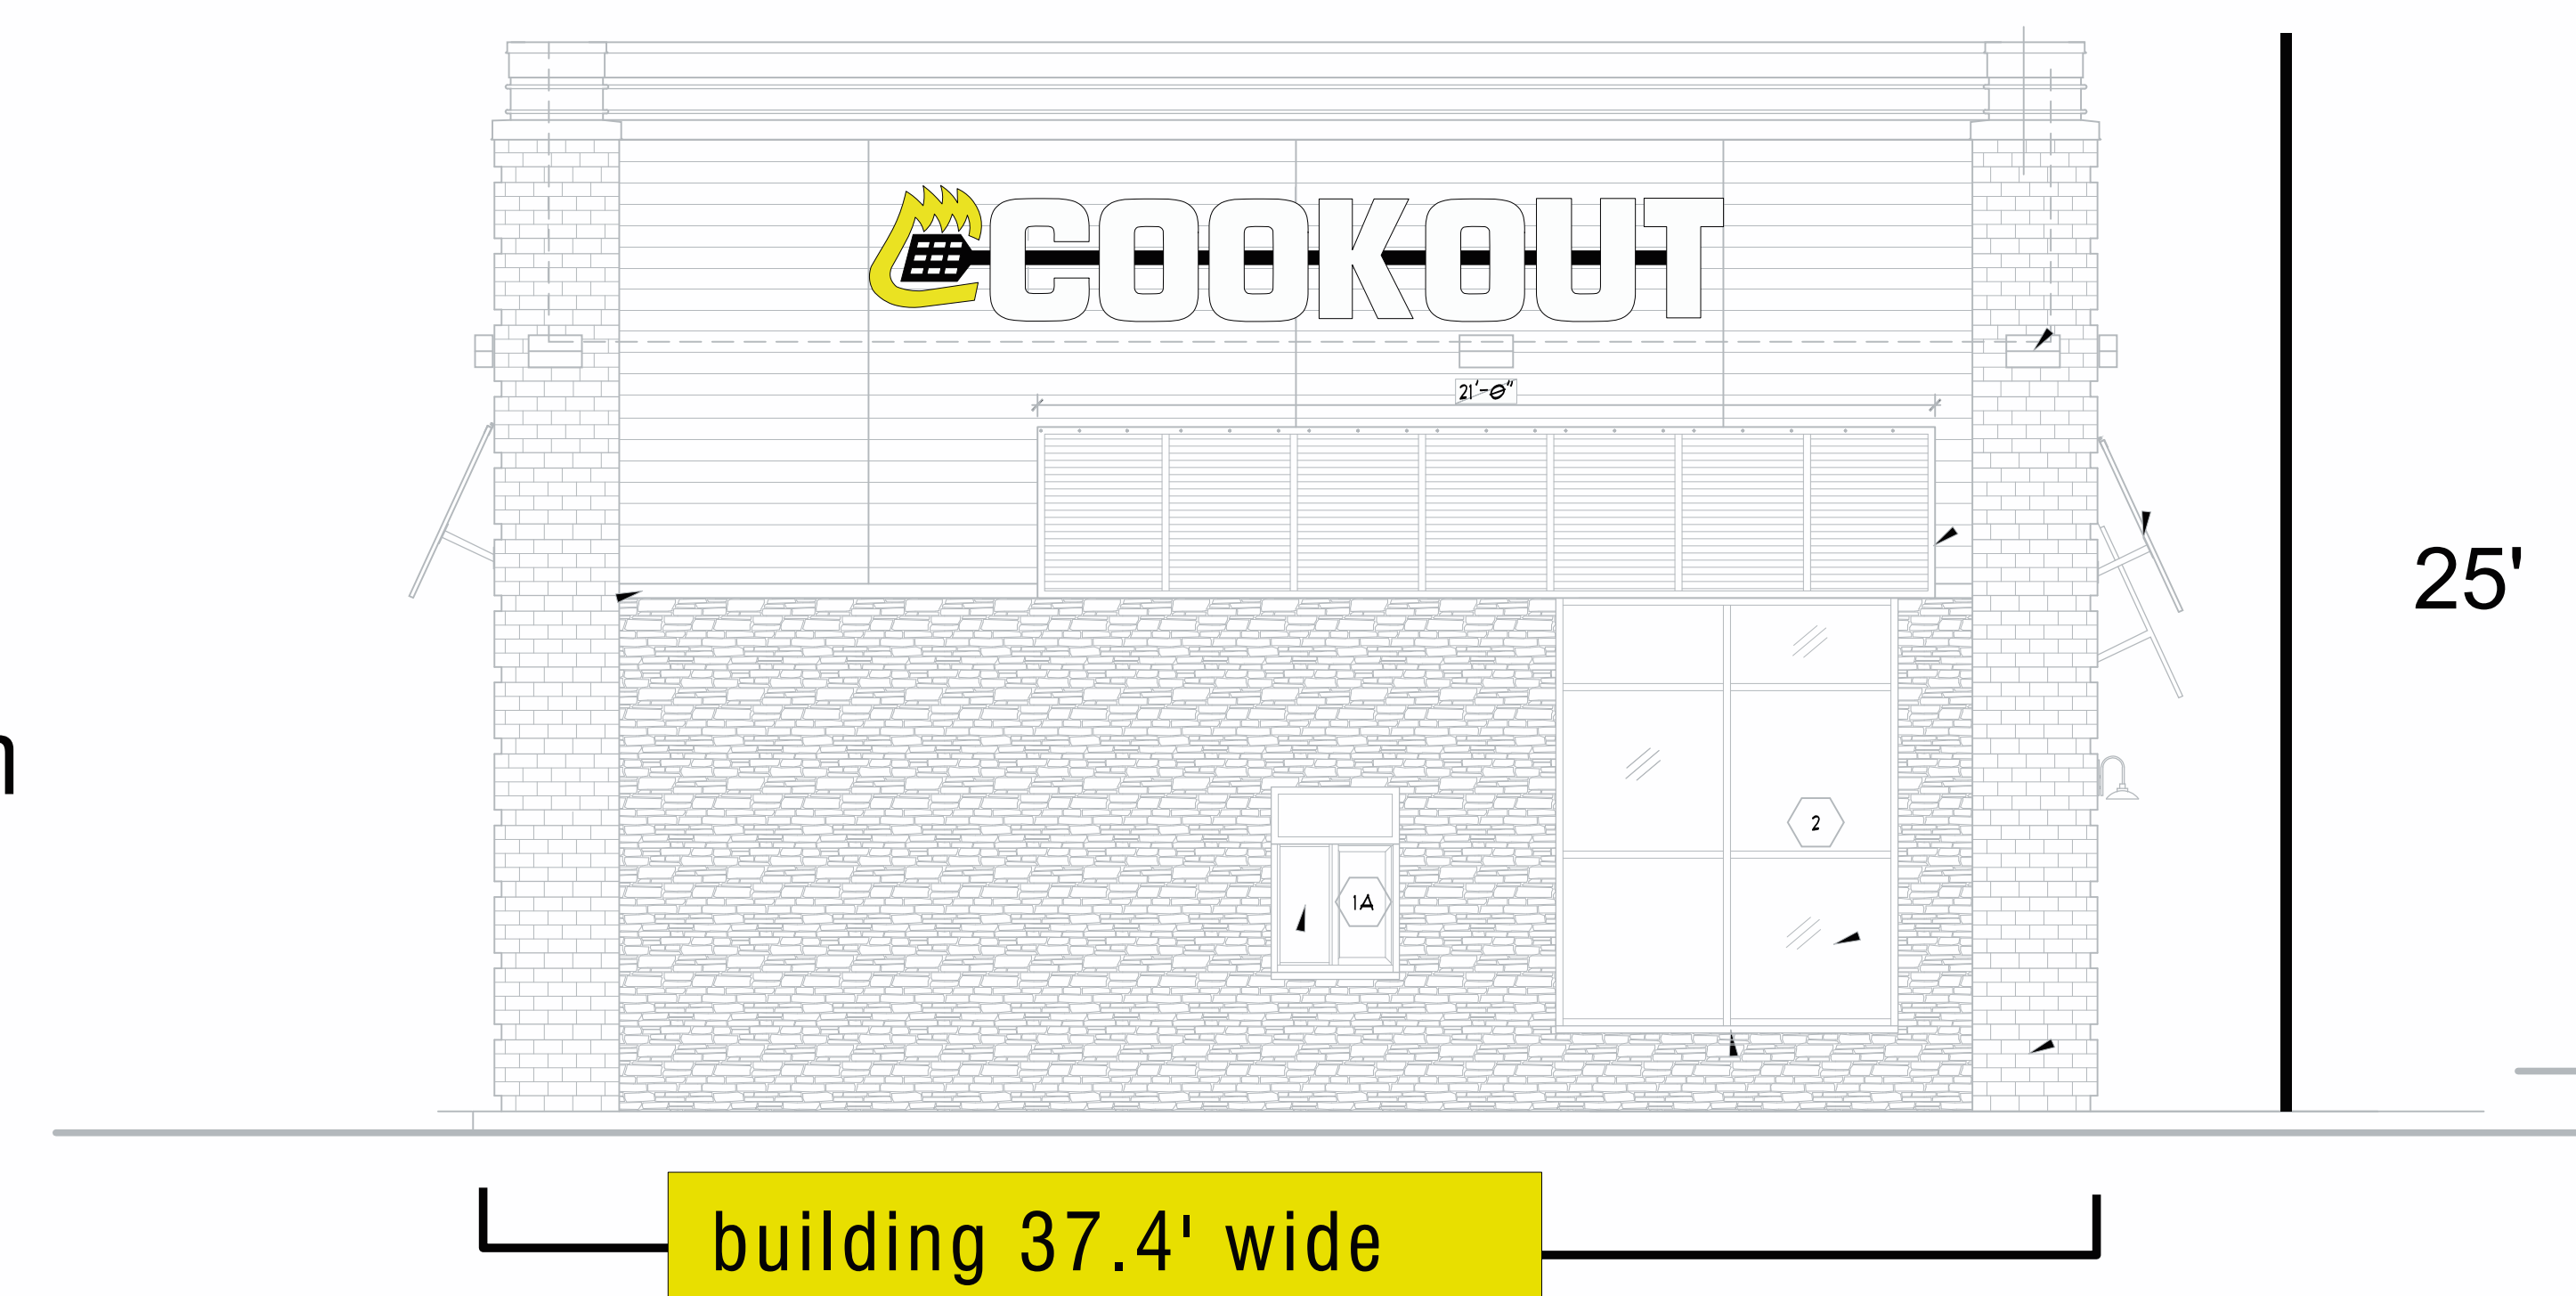


building 37.4' wide

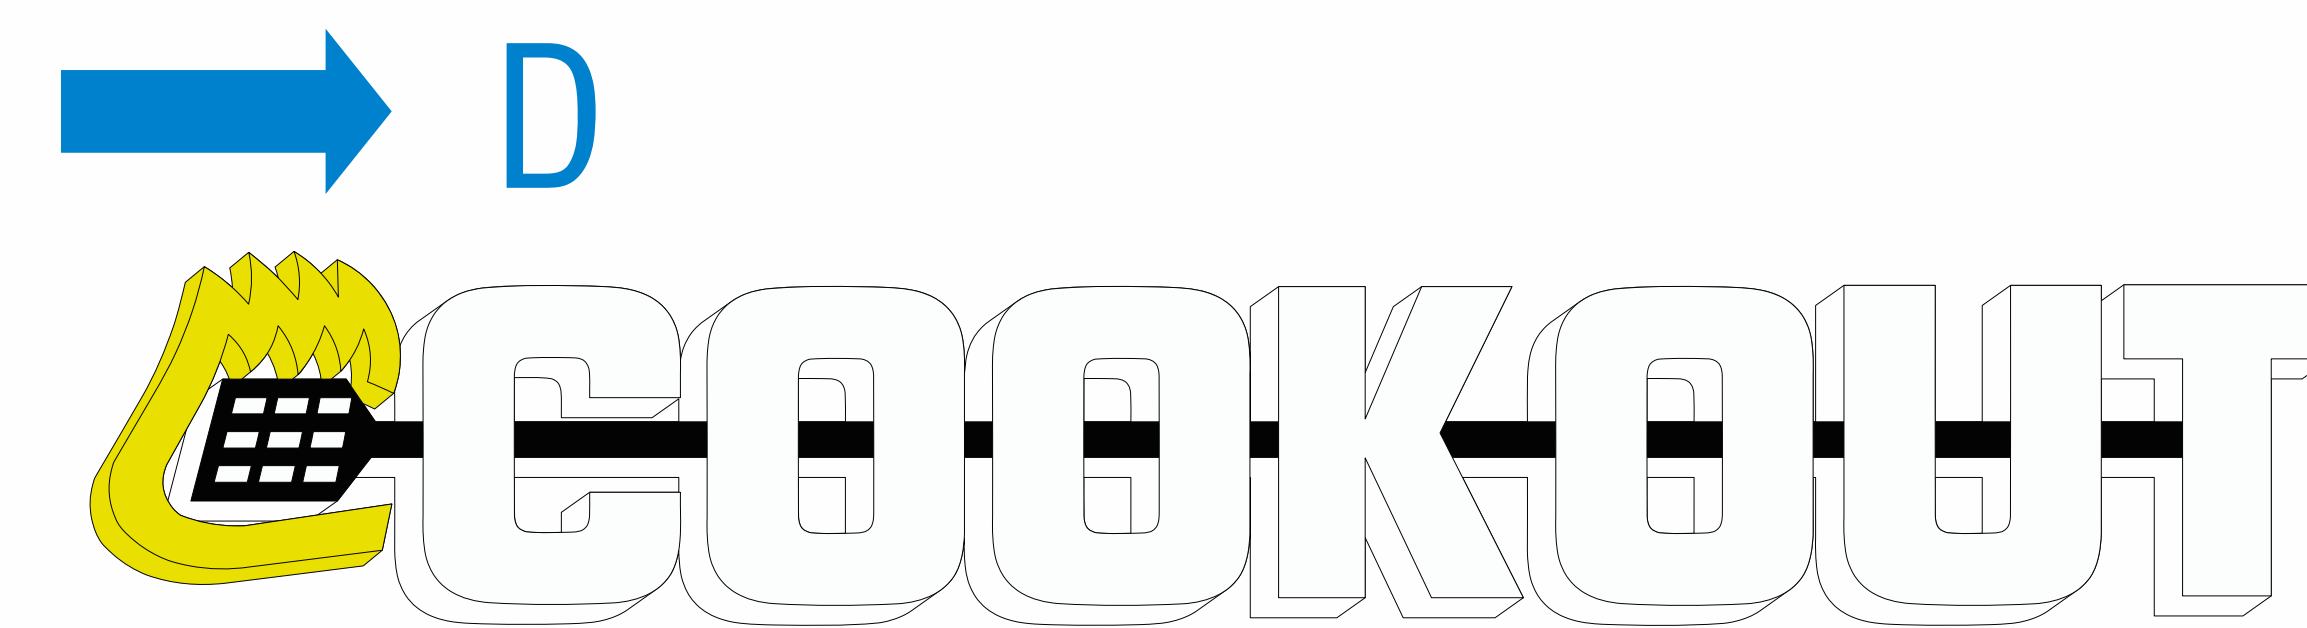

## Back wall signs


- 2' x 14' LOGO sign ( 28 sq )
- Lighted channel letters / LED lighted ( GE LEDs ) / UL listed electrical

## C Drive thru side

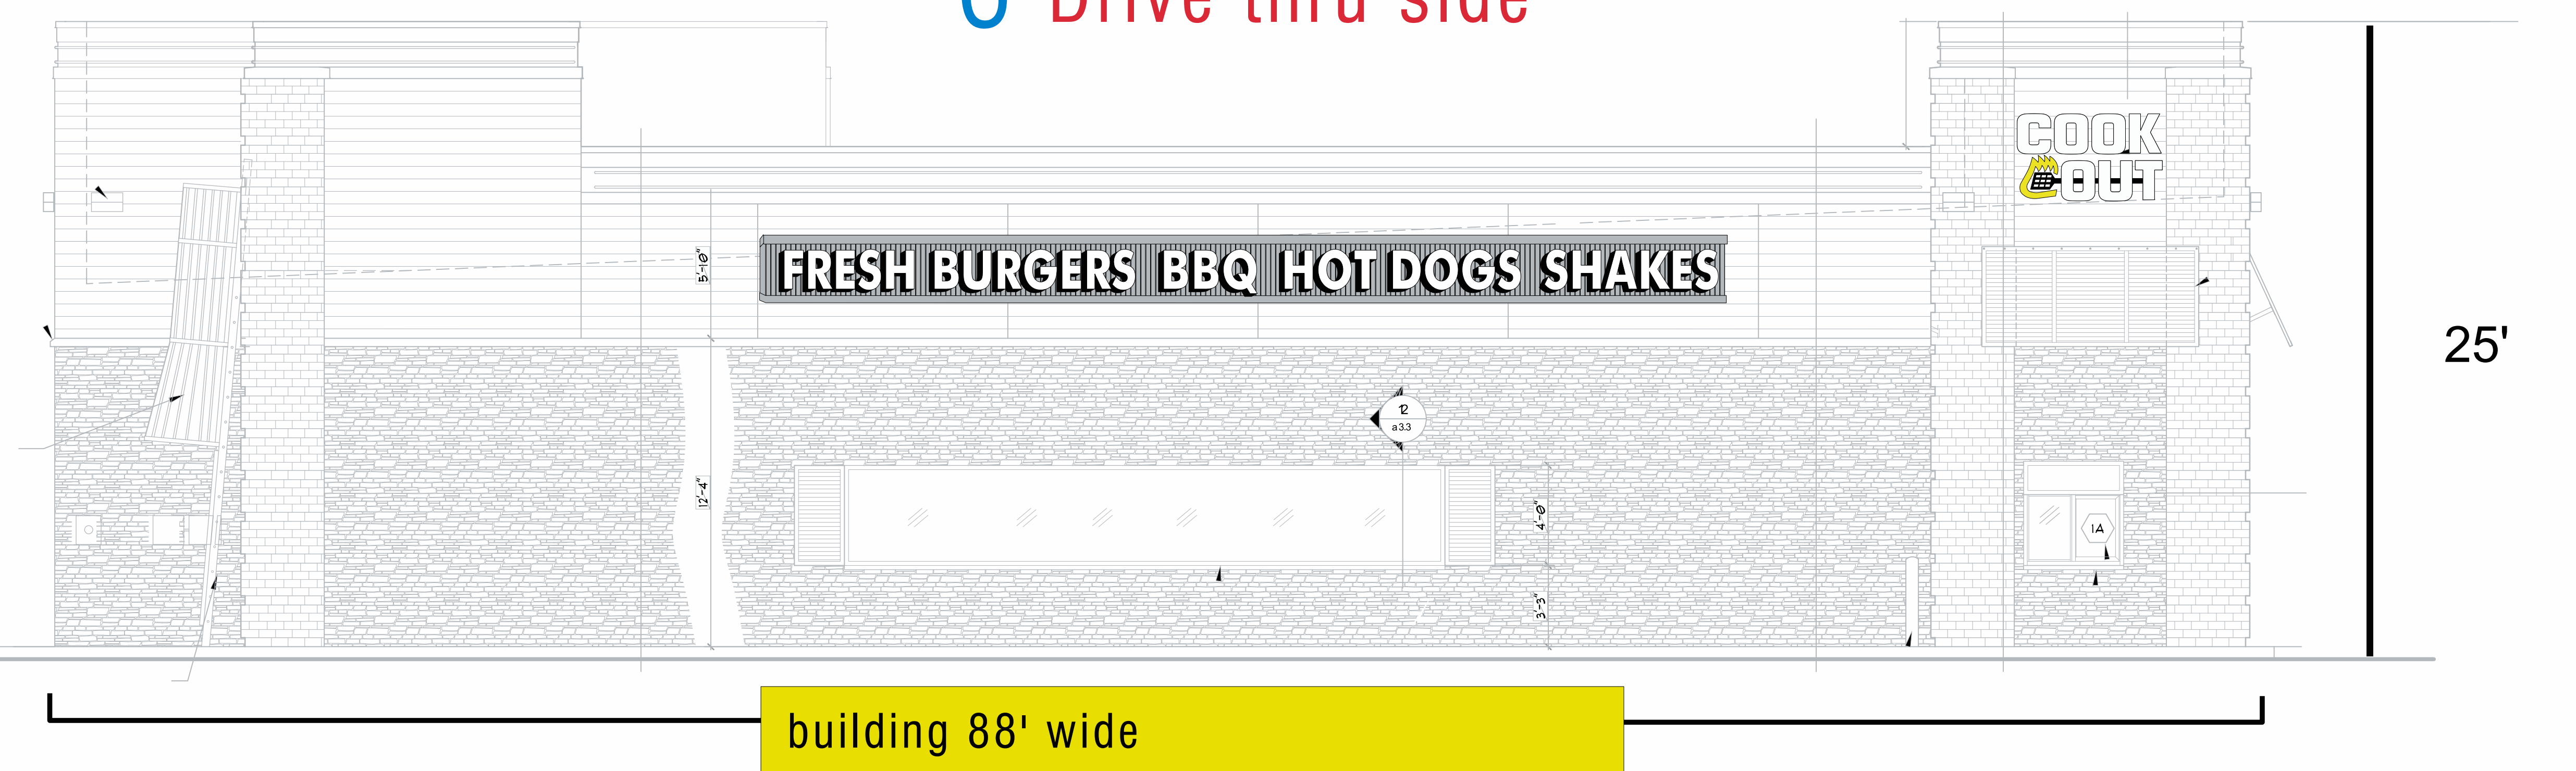

building 88' wide


## B Dining room entrance side

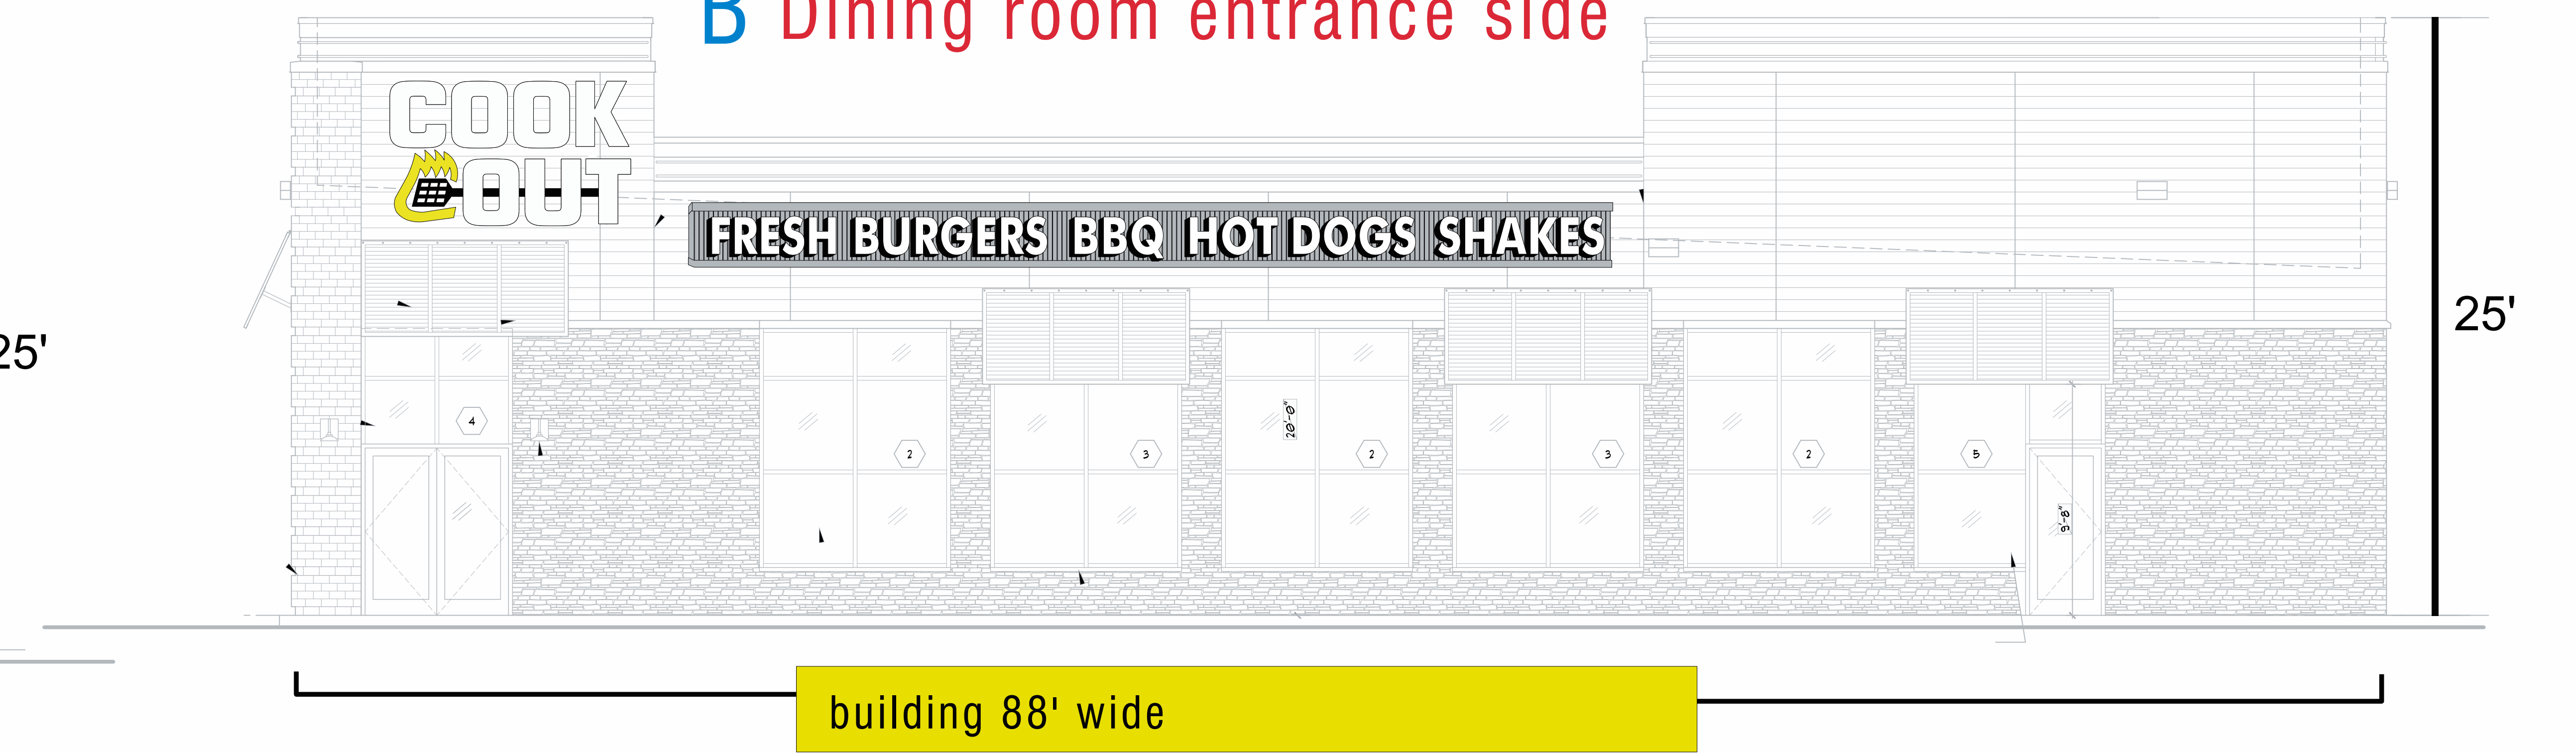

building 88' wide


## H

- top sign 8' wide x 5'6" high aluminum cabinet w/ corrugated facing / powder coated
- logo is channel letter style / LED lighting / UL listed

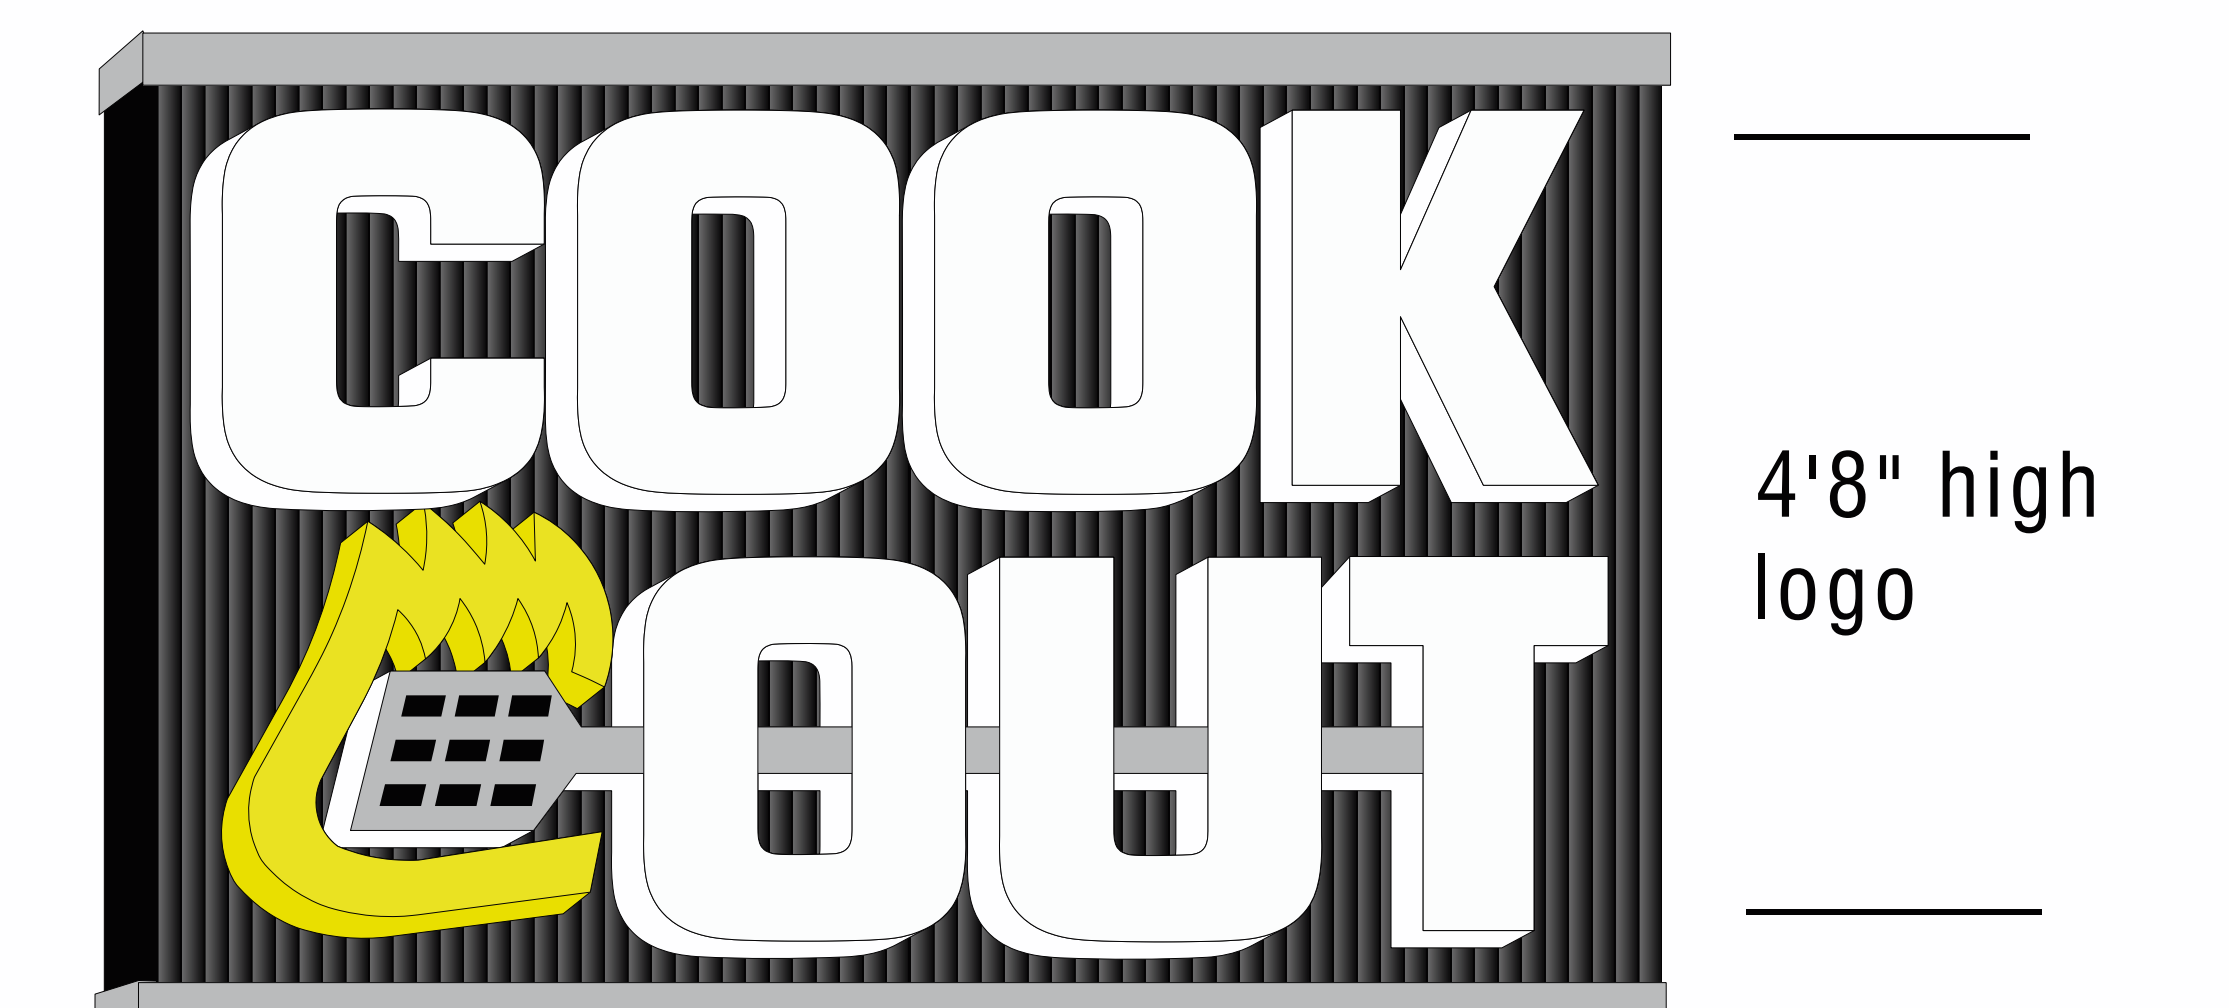

4'8" high logo

over-all height 18'

 

changeable message sign 4' x 8' w/ tracking for 8" copy

- Also included but not pictured:
  - ( 1 ) interior dining room lighted menu
  - ( 2 ) 2'x2' powder coated aluminum drive thru directional signs w/ 2"x2"x10' powder coated aluminum posts
  - ( 2 ) dining room lighted wall poster signs
  - ( 1 ) for tray menu ( 1 ) for shakes
  - ( 500' ) of white neon border ( 2 bands around top of building )

- Scope of job: Supply and install all of the below:
  - ( 1 ) building front wall logo sign
  - ( 1 ) building back wall logo sign
  - ( 2 ) building side wall logo signs on each right and left wall
  - ( 1 ) free standing monument style sign
  - ( 3 ) menus ( 2 ) drive thru ( 1 ) dining room
  - ( 2 ) entrance signs
  - ( 2 ) drive thru directional signs
  - ( 500' ) of white border neon



803-533-7446  
313 John C Calhoun Drive  
Orangeburg SC 29115  
Linford Oberholtzer  
lin@brandritesign.com  
Mobile 803-707-4512

Drawing date 6/11/18