

EXTERIOR SIGNAGE NOTES	
1	INSTALL 1/2" X 1/8" BOLTS WITH CONCRETE LIFTERS
2	MINIMUM SIGNAGE 2' X 1' (2.00 HIGHER WITH 4" MINIMUM) (MINIMUM 180" HIGHER)
3	FOR SIGNAGE HIGHER THAN 180" FROM SIGNAGE, PROVIDE WIND BRACING PER DESIGNER'S REQUIREMENTS

SQUARE FOOTAGES	CEILING HEIGHTS
BLDG. TOTAL	16,172
SHOWROOM	12'-0"
DISHWASH	13,370
BAR/GAIN	12'-0"
SHOWROOM	12,510
C.S. AREA	12'-0"
BAR/GAIN	860
OFFICE	12'-0"
WAREHOUSE	1,588
RESTROOMS	8'-0"
MISC.	1,234
BREAKROOM	8'-0"
COOLED AEROS	14,231
WAREHOUSE	16'-0"
SECURITY	NONE
DOCK CANOPY	18'-0"
DOCK HGT.	48"

WINCHESTER, TENNESSEE
620 South College

FARMERS
home
FURNITURE

1.	EXISTING CONDITIONS	
2.	DEMOLITION	
3.	NEW CONSTRUCTION	
4.	DIMENSION	
5.	ELEVATIONS	
6.	ELEVATIONS CONT.	
7.	ELEVATIONS CONT.	
8.	ELEVATIONS CONT.	
9.	SPECIFICATIONS	
10.	ELECTRICAL	
11.	REFLECTED CEILING	
12.	FLOOR FINISH	
13.	EXTERIOR SIGNAGE	●
14.	INTERIOR SIGNAGE	
15.	EXTENSION PAINT	
16.	INTERIOR PAINT	
17.	PLUMBING	
18.	HVAC	
19.	SCHEDULES	
20.	LIFE SAFETY	
No.	Sheet Title	


Project/Drawn/Rev. P.O.
MONIQUE L. BILLUPS
CAD DESIGN COORDINATOR
1851 TELFAIR ST.
DUBLIN, GA 31021
(478) 275-5279 ph.
(478) 275-5246 fax

Sheet Title
EXTERIOR SIGNAGE

Revision Sheet
Date Dec-22-2015
Scale 3/32" = 1'-0"
13



FARMERS
home
FURNITURE

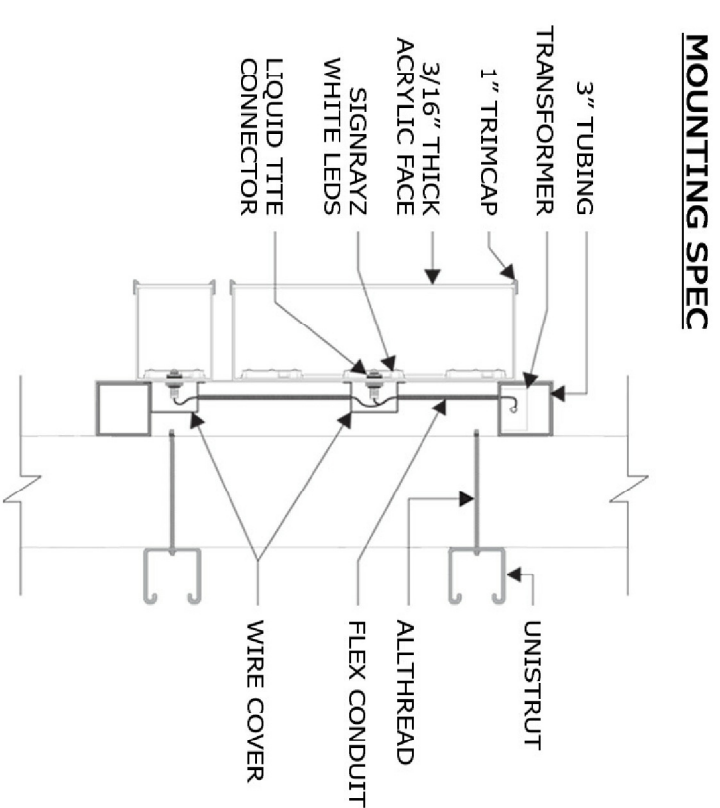

INSTALL IN ACCORDANCE WITH THE NATIONAL ELECTRIC CODE