
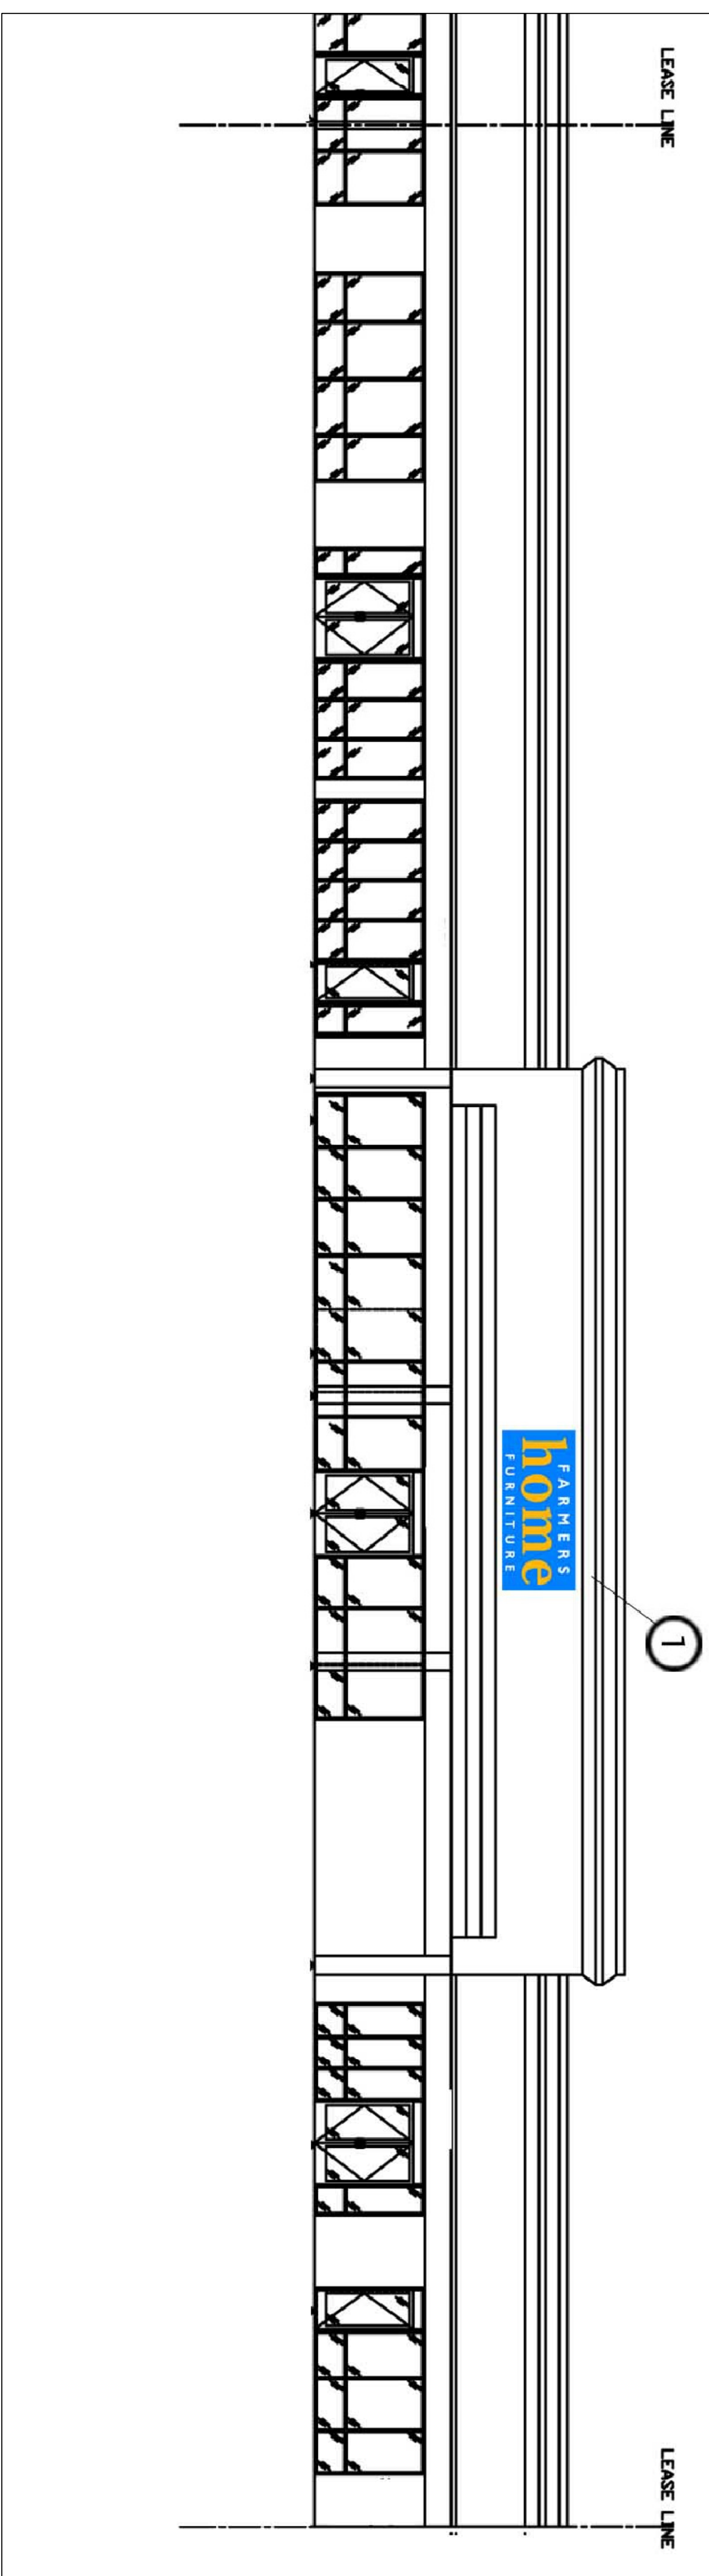


[illegible]

SQUARE FOOTAGES		CEILING HEIGHTS
BLOC, TOTAL	16,300	SHOWROOM 12'-0"
DISPLAY	13,347	BARGAIN 12'-0"
SHOWROOM #1	2,358	C.S. AREA 12'-0"
SHOWROOM #2	2,342	OFFICE 12'-0"
SHOWROOM #3	4,988	RESTROOMS 8'-0"
SHOWROOM #4	3,137	BREAKROOM 12'-0"
SHOW, TOTAL	12,825	WAREHOUSE 17'-10"
BARGAIN	522	SECURITY 12'-0"
WAREHOUSE	1,622	DOCK CANOPY 00'-00"
MISC.	1,331	DOCK HGT. 00'-42"

ROCKWOOD, TN
1496 Gateway Ave. North 37854

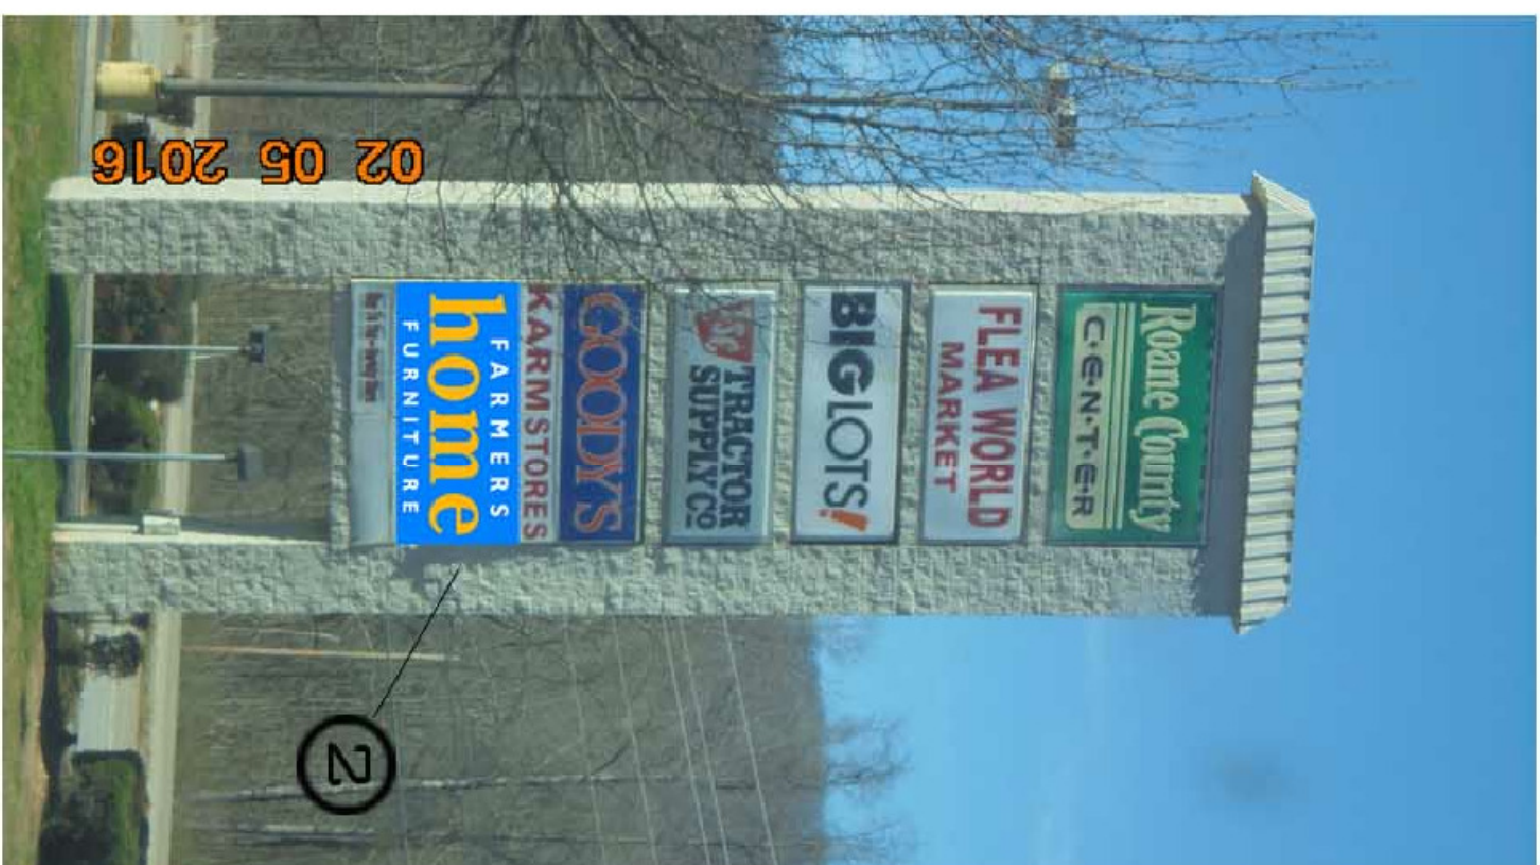

1.	NEW CONSTRUCTION	
2.	DIMENSION	
3.	ELEVATIONS	
4.	ELEVATIONS CONT.	
5.	ELEVATIONS CONT.	
6.	ELEVATIONS CONT.	
7.	SPECIFICATIONS	
8.	ELECTRICAL	
9.	REFLECTED CEILING	
10.	FLOOR FINISH	
11.	EXTERIOR STORAGE	●
12.	INTERIOR STORAGE	

13.	INTERIOR PAINT	
14.	PLUMBING	
15.	HVAC	
16.	SCHEDULES	
17.	LIFE SAFETY	

Project Draftsman P.D.

MONIQUE L. BILLUPS
CAD DESIGN COORDINATOR
1851 TELFAIR ST.
DUBLIN, GA 31021
(478) 275.5279 ph.
(478) 275.5246 fax

EXTERIOR SIGNAGE

Revision	Sheet
Date	
JUNE 30, 2016 Scale 3/32" = 1'-0"	