




EXTERIOR SIGNAGE NOTES

LA FOLLETTE, TN
2221 Jacksboro Pike 37766

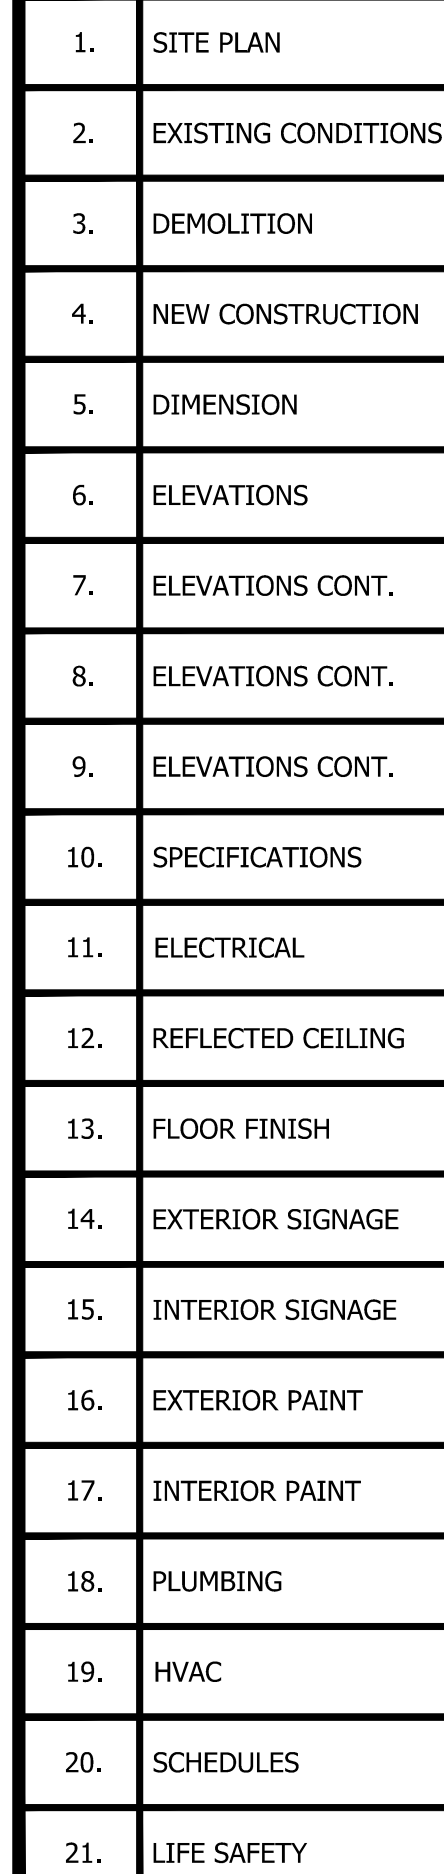

No.	Sheet	Title
-----	-------	-------

Project Draftsman P.D.

MONIQUE L. BILLUPS
CAD DESIGN COORDINATOR
1851 TELFAIR ST.
DUBLIN, GA 31021
(478) 275.5279 ph.
(478) 275.5246 fax

Sheet Title

EXTERIOR SIGNAGE

(14