roadside pylon sign drawing

Revision 0 1/26/11

Supply and install graphics on existing faces in pylon:


- 2' high x 10' wide

- Double sided

- 9 year cast vinyl: translucent Orange Black opaque

Job summary: - One building sign

- One roadside pylon

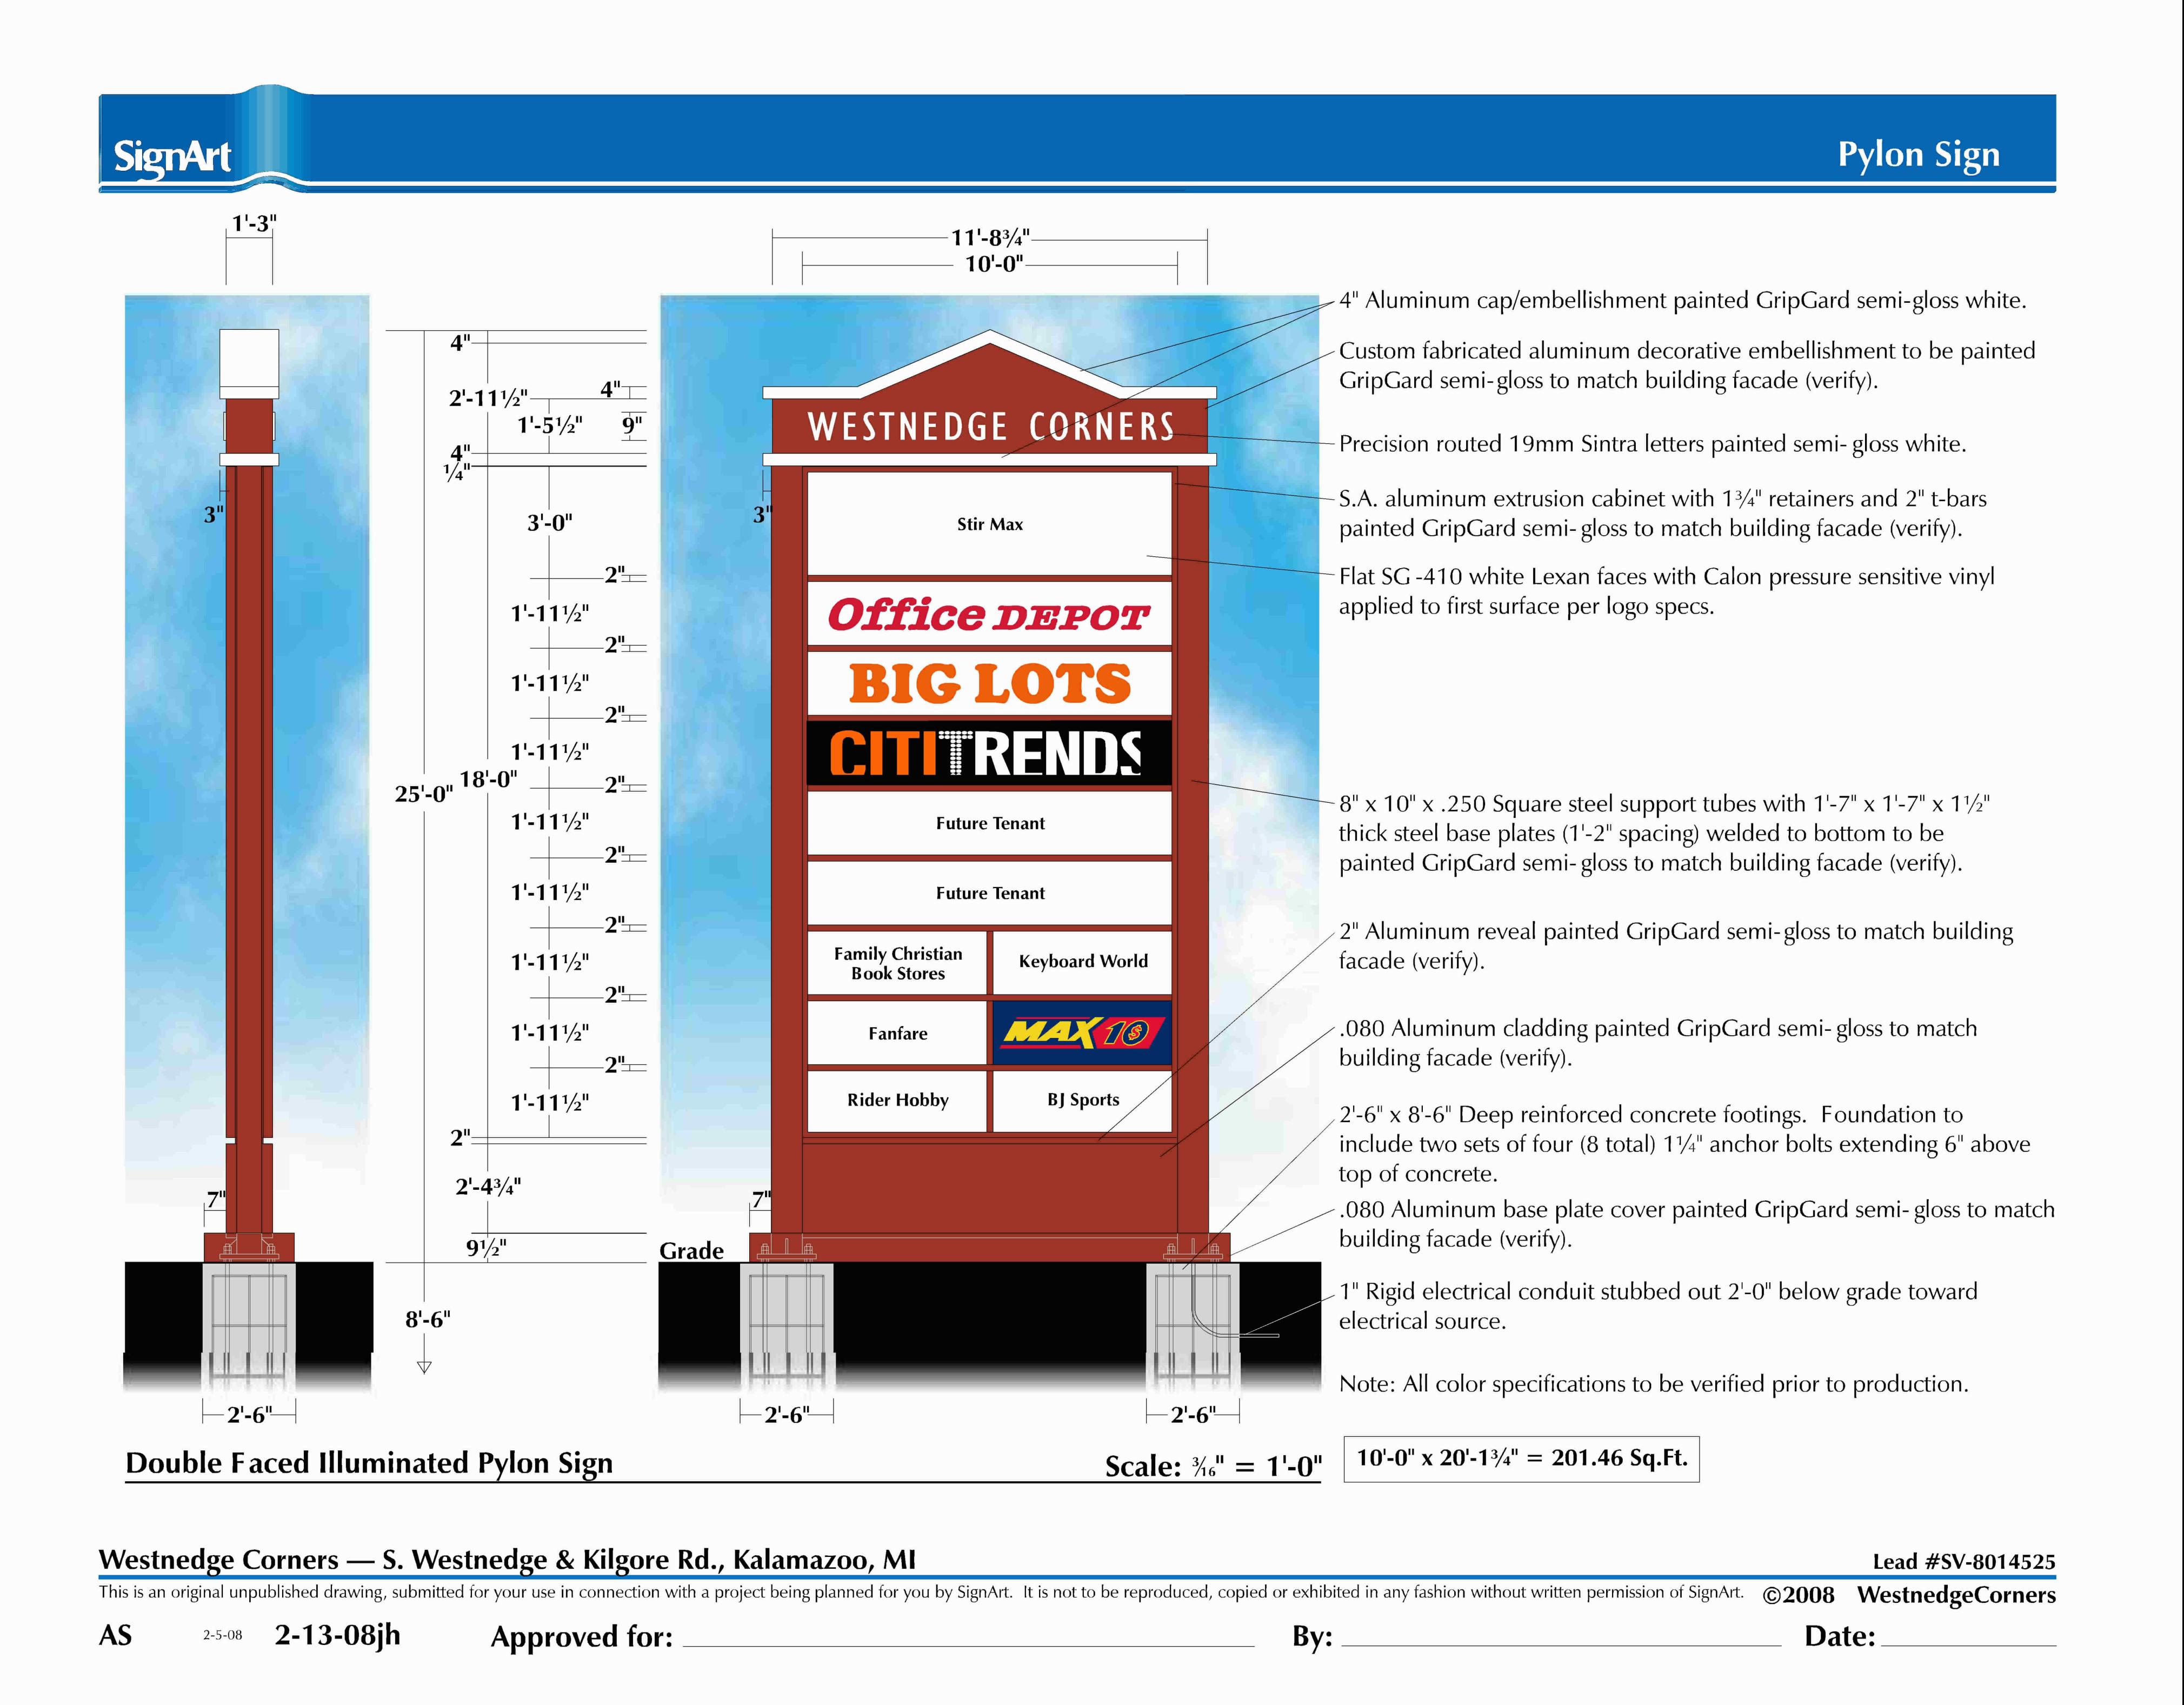



Citi Trends Store

Westnedge Corners S/C 4425 Westnedge Rd Kalamakoo, MI 49008

803-533-7446

313 John C Calhoun Drive Orangeburg SC 29115

Linford Oberholtzer lin@brandritesign.com Mobile 803-707-4512