


Atlanta
(West End Mall)
sign drawings

Revision 2 August 5, 2014

Scope of project: - Supply and install new exterior building sign and
- Supply and install on store front in mall corridor (not shown)


Store front wall sign:
- aluminum background panel - 6' x 25'
- 5'x 24' channel letters = 120 sq.ft.

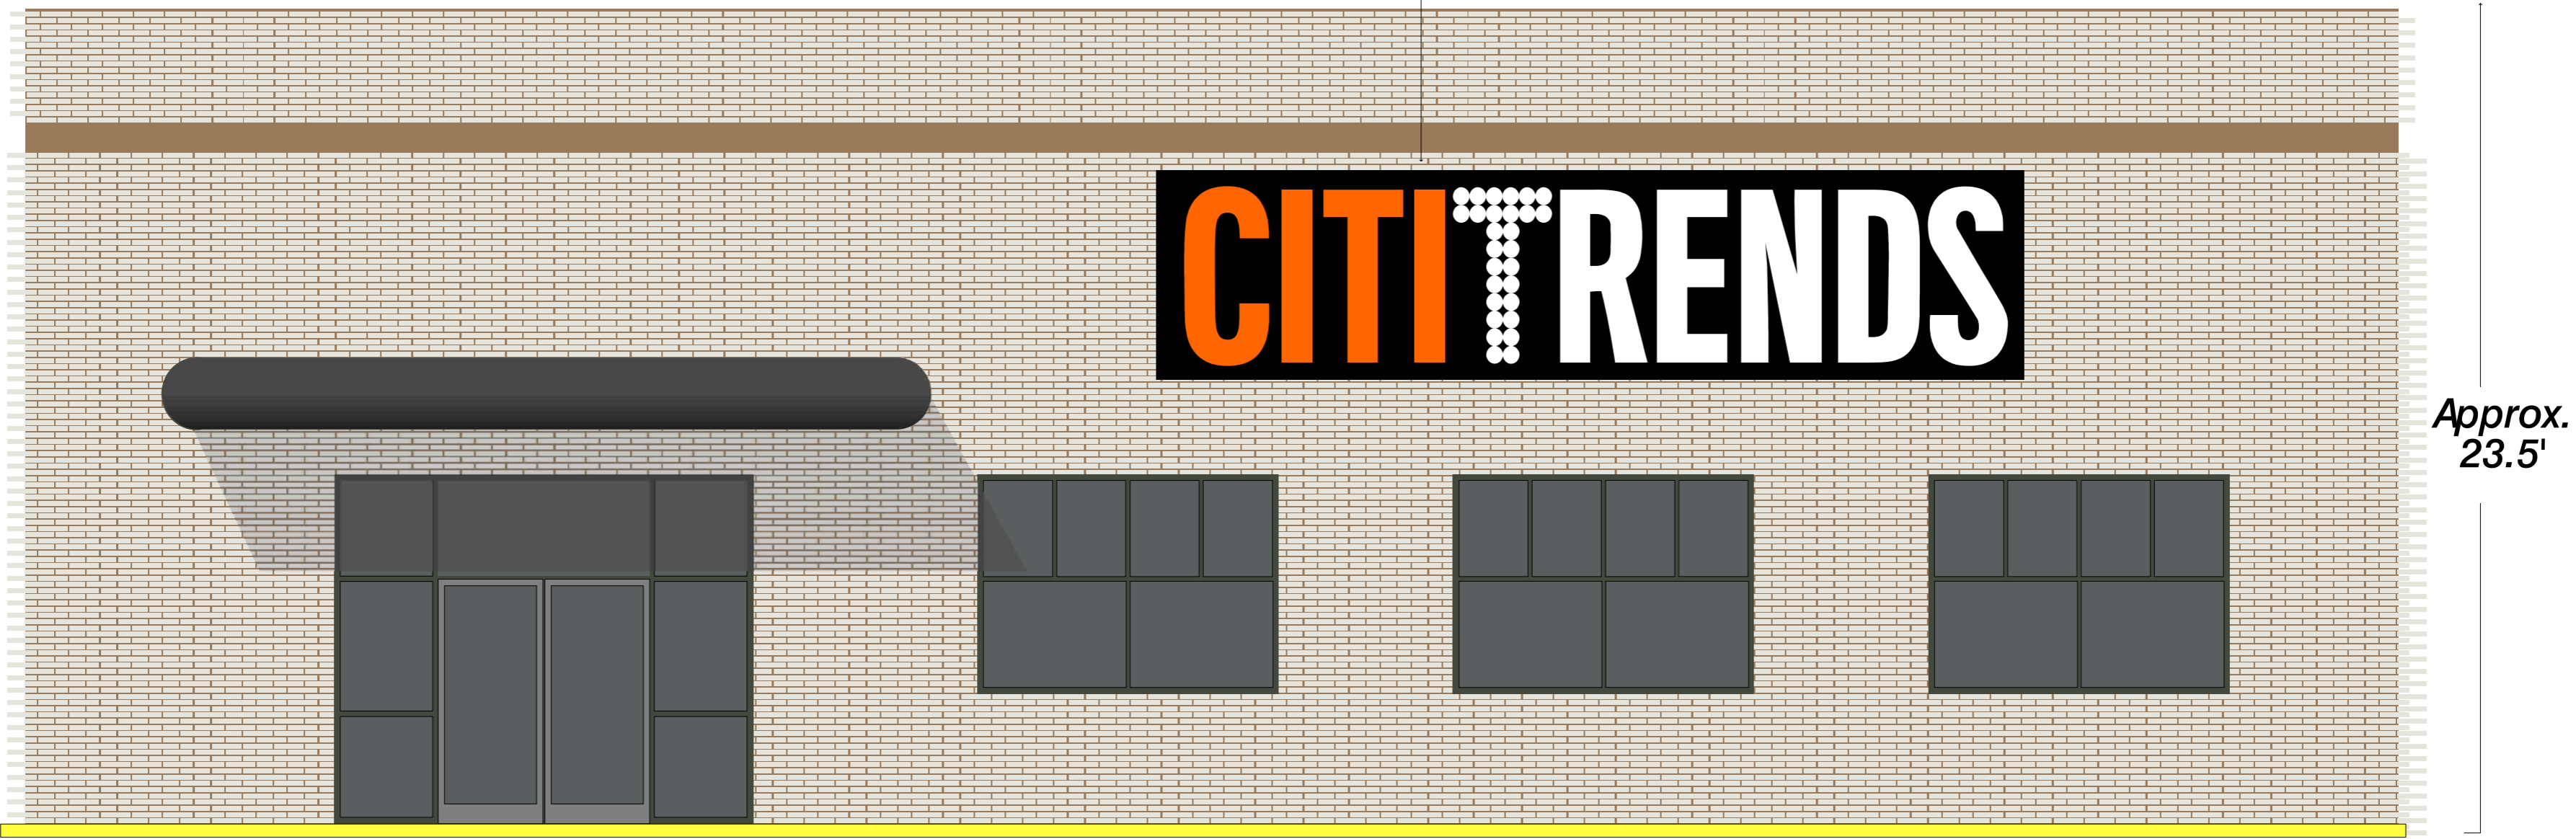

This door will not be used as customer entrance

store front 60' wide

SCALE: 1/4" = 1'

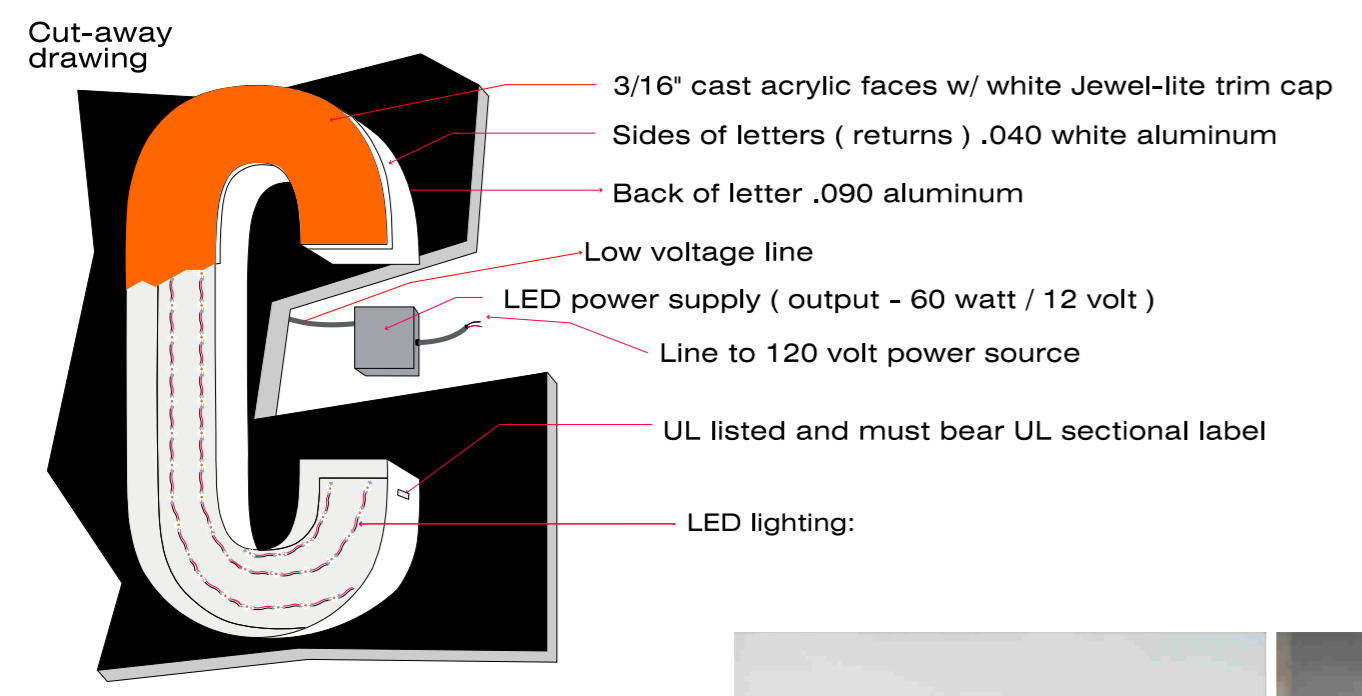

- Channel letters mounted without race-way on an aluminum background
- LED lighting
 - Aluminum backs and sidewall w/ acrylic faces
 - UL listed electrical
 - 9 year translucent vinyl graphics

Citi Trends
The West End Mall
Atlanta GA



803-533-7446
313 John C Calhoun Drive
Orangeburg SC 29115
Linford Oberholtzer
lin@brandritesign.com
Mobile 803-707-4512