


Building  
drawing

Revision 1 10/19/11

Job summary: - One building sign / one pylon

5'6" high x 23' wide black background area


4' channel letters

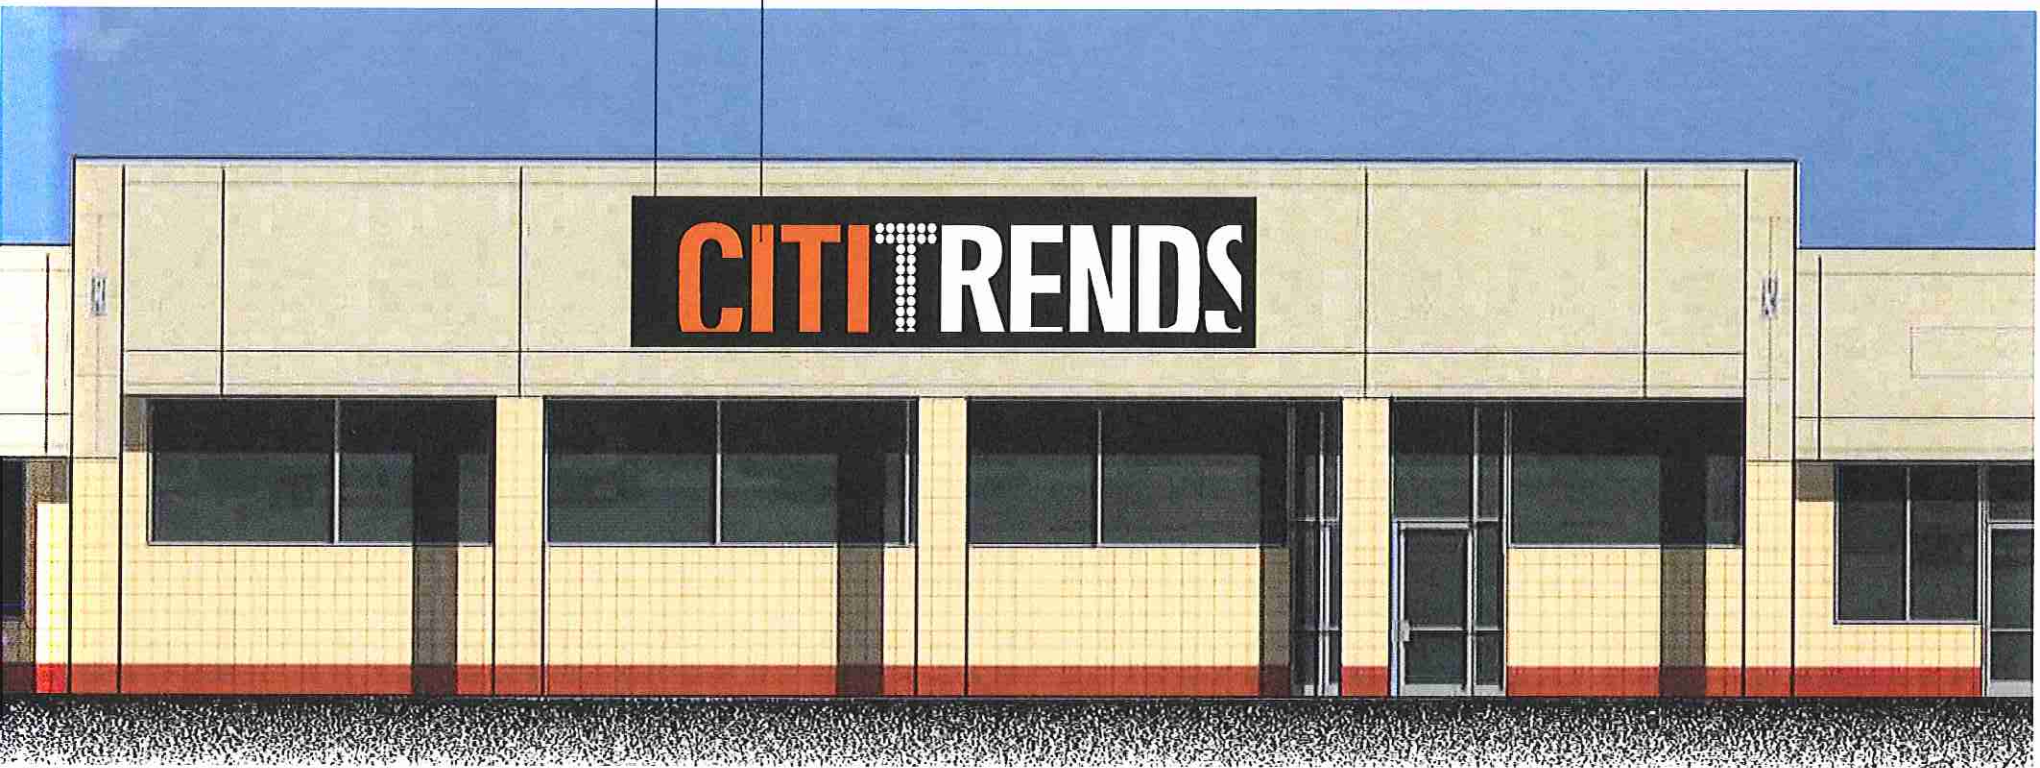

store front 65' wide



- Channel letters mounted without race-way on an aluminum background
- LED lighting
- Aluminum backs and sidewall w/ acrylic faces
- UL listed electrical
- 9 year translucent vinyl graphics

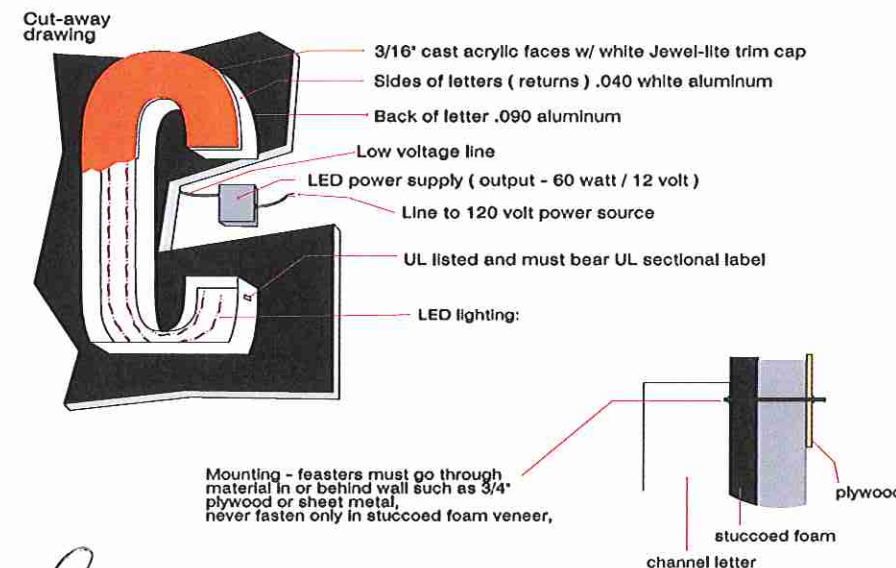

*Approved 11-3-11*

*H.C. Ward*  
Henry Ward, as agent for  
Raleigh Plaza Properties, LLC

SIGN CODE - Max size allowed 128 sq ft / this sign uses 126.5 sq ft.

Trends Store  
High Blvd S/H  
Raleigh NC



803-533-7446  
313 John C Calhoun Drive  
Orangeburg SC 29115  
Linford Oberholtzer  
lin@brandritesign.com  
Mobile 803-707-4512

side pylon

Job summary: - One building sign / one pylon