

# Greenwood Cook Out pylon

25'




old Fazoli's sign  
12' wide x 8' high

Double sided lighted sign  
- 21' wide x 8' high  
- flat faces w/ 10 year vinyl graphics  
- UL listed electrical

new 10" x sced 40 pipe

old Fazoli's sign  
8' wide x 4' high



10" x 3/8" rd tube  
Existing post left  
from 8' x 12'  
Fazoli's sign

Reader board cabinet  
- 4' high x 8' wide  
- Flat plastic faces w/  
changeable copy track.  
- 8" an 9" changeable copy

-168 sq ft plus  
-32 sq ft readerboard  
**Total 200 sq. ft.**

scale 1 = 1  
Standard Cookout pylon



3' round x 9' deep hole  
backfilled w/ concrete

Wind load specs:  
we can't do an exact  
wind chart because it  
is unknown the exact  
footing under the old  
Fazoli's sign post.  
But the sign we are  
installing on that post  
( 1/2 of the new sign )  
is not greater than the  
Fazoli's sign (108 sf) that was  
standing for a number of  
years.  
Structure should withstand  
at least 80-90 mph windload.



803-533-7446  
313 John C Calhoun Drive  
Orangeburg SC 29115  
Linford Oberholtzer  
lin@brandritesign.com  
Mobile 803-707-4512