

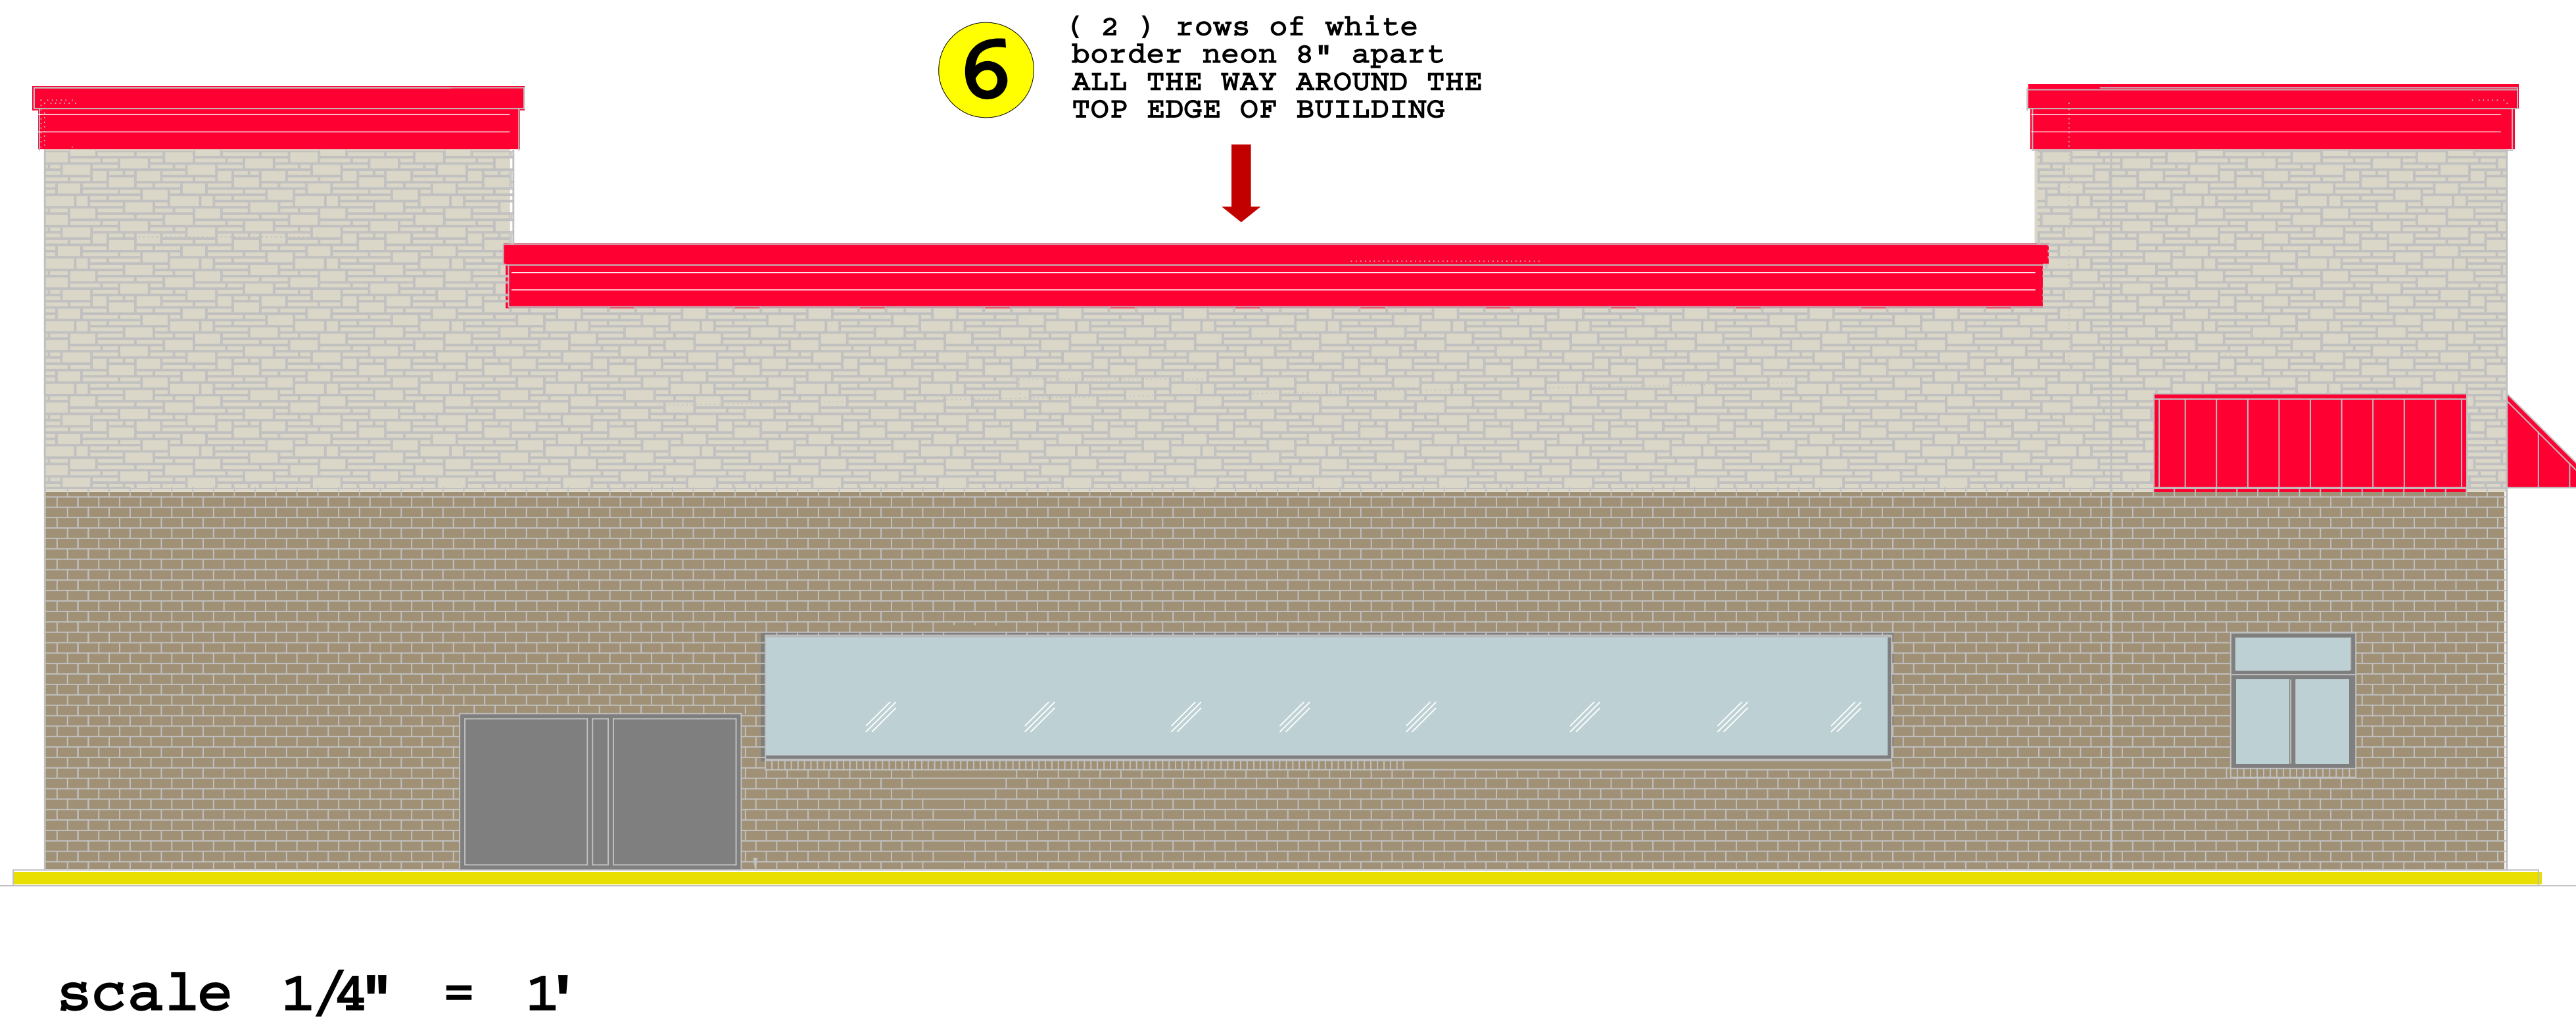
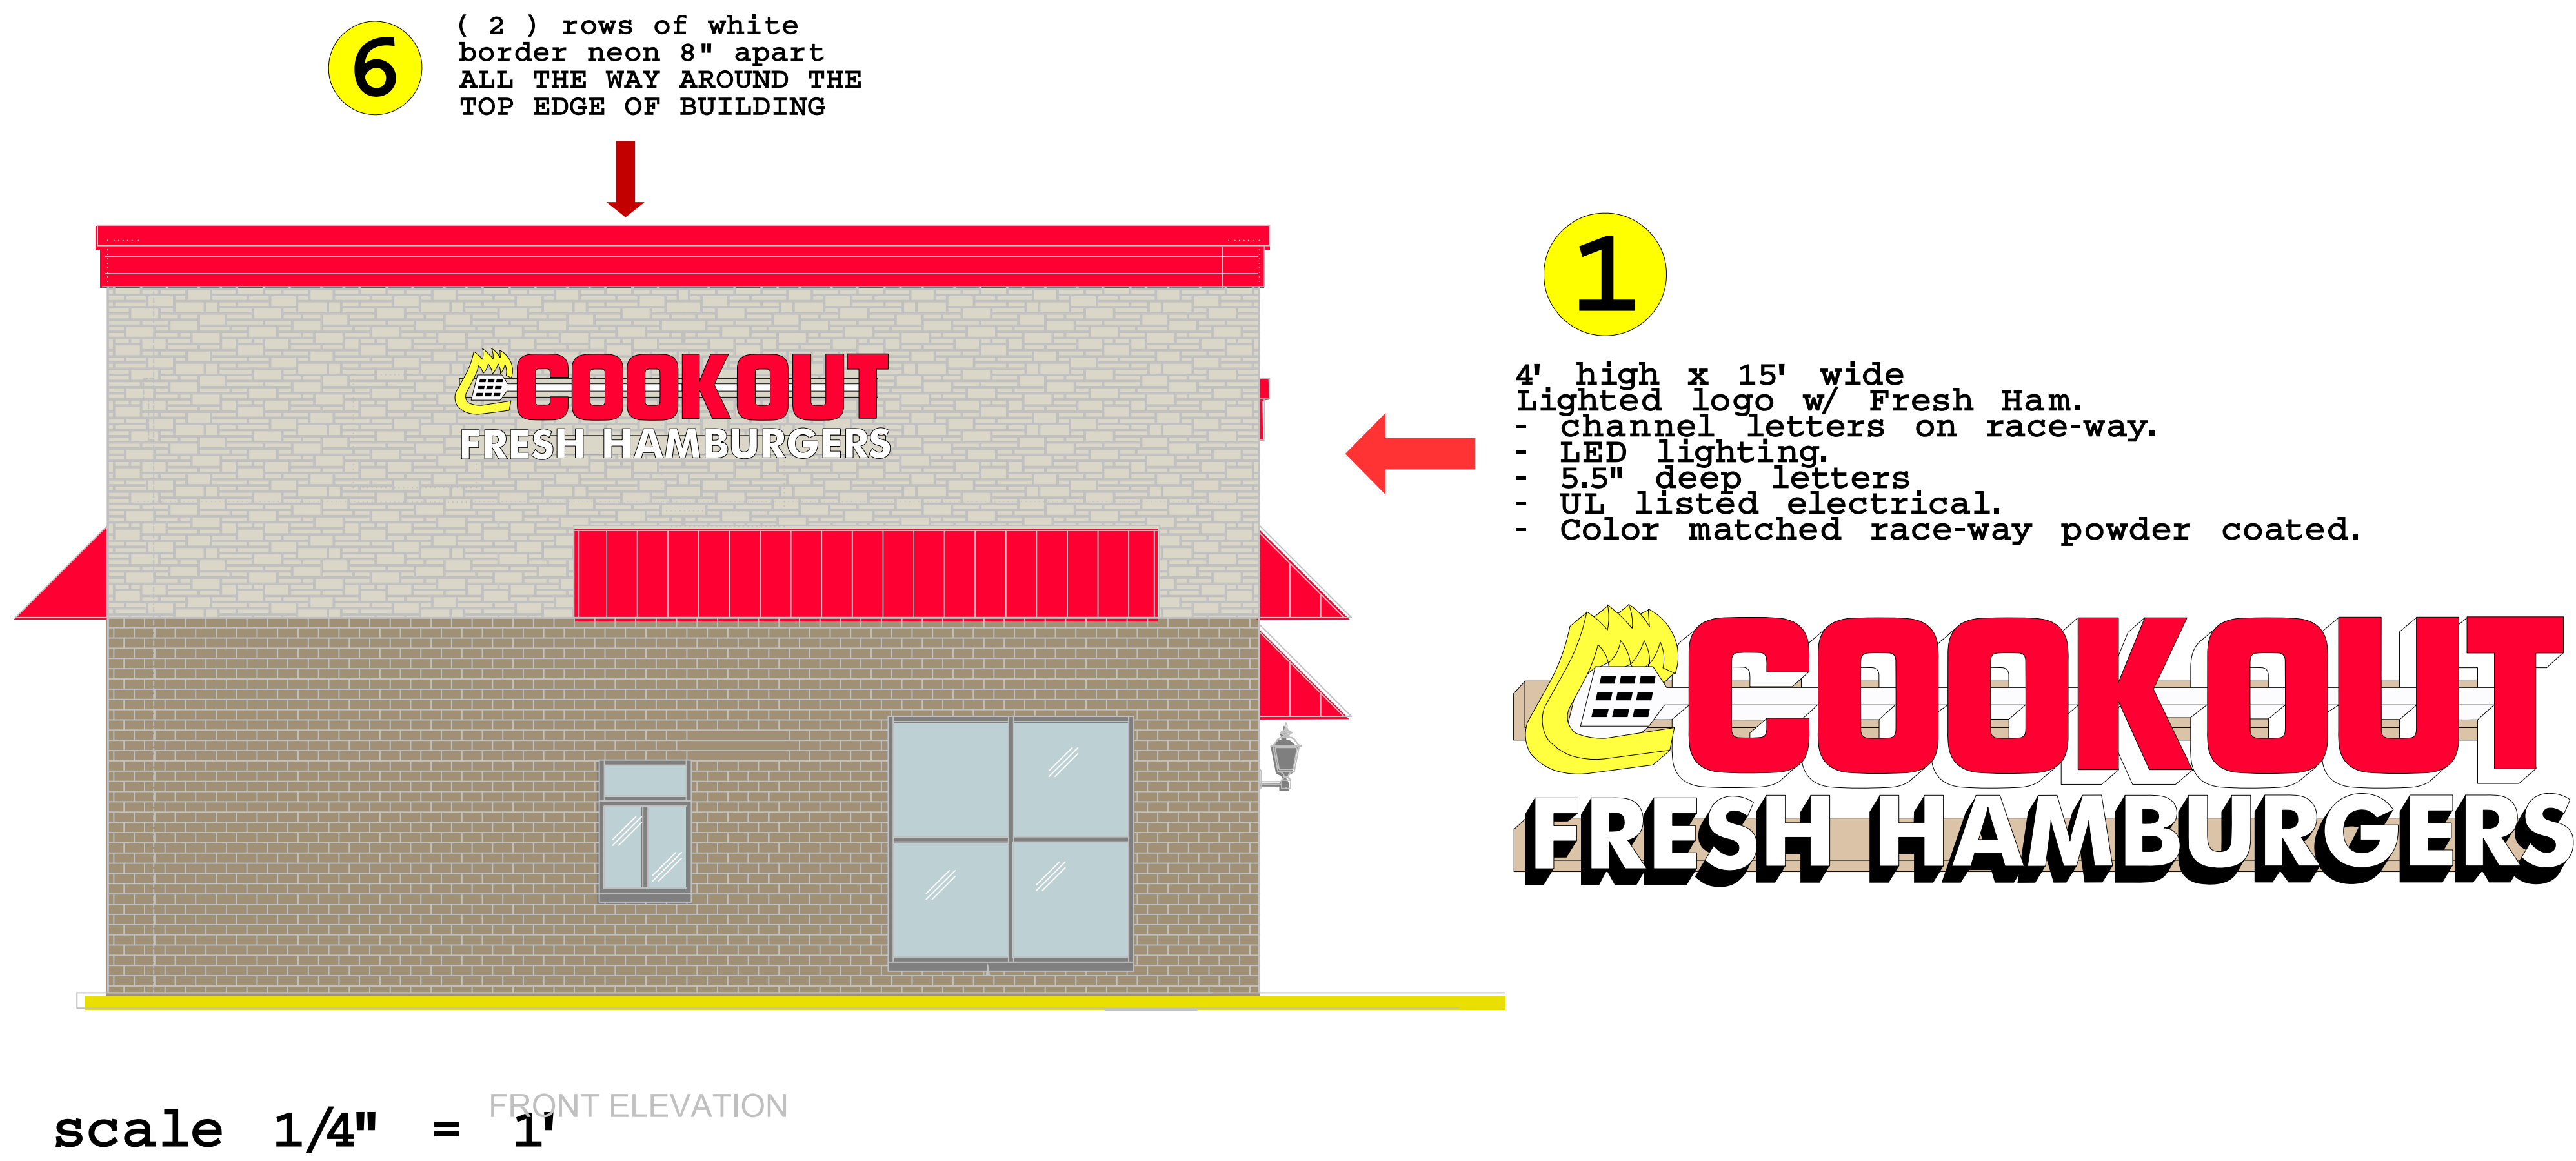


# MYRTLE BEACH ( Kings Hwy ) SC COOK OUT

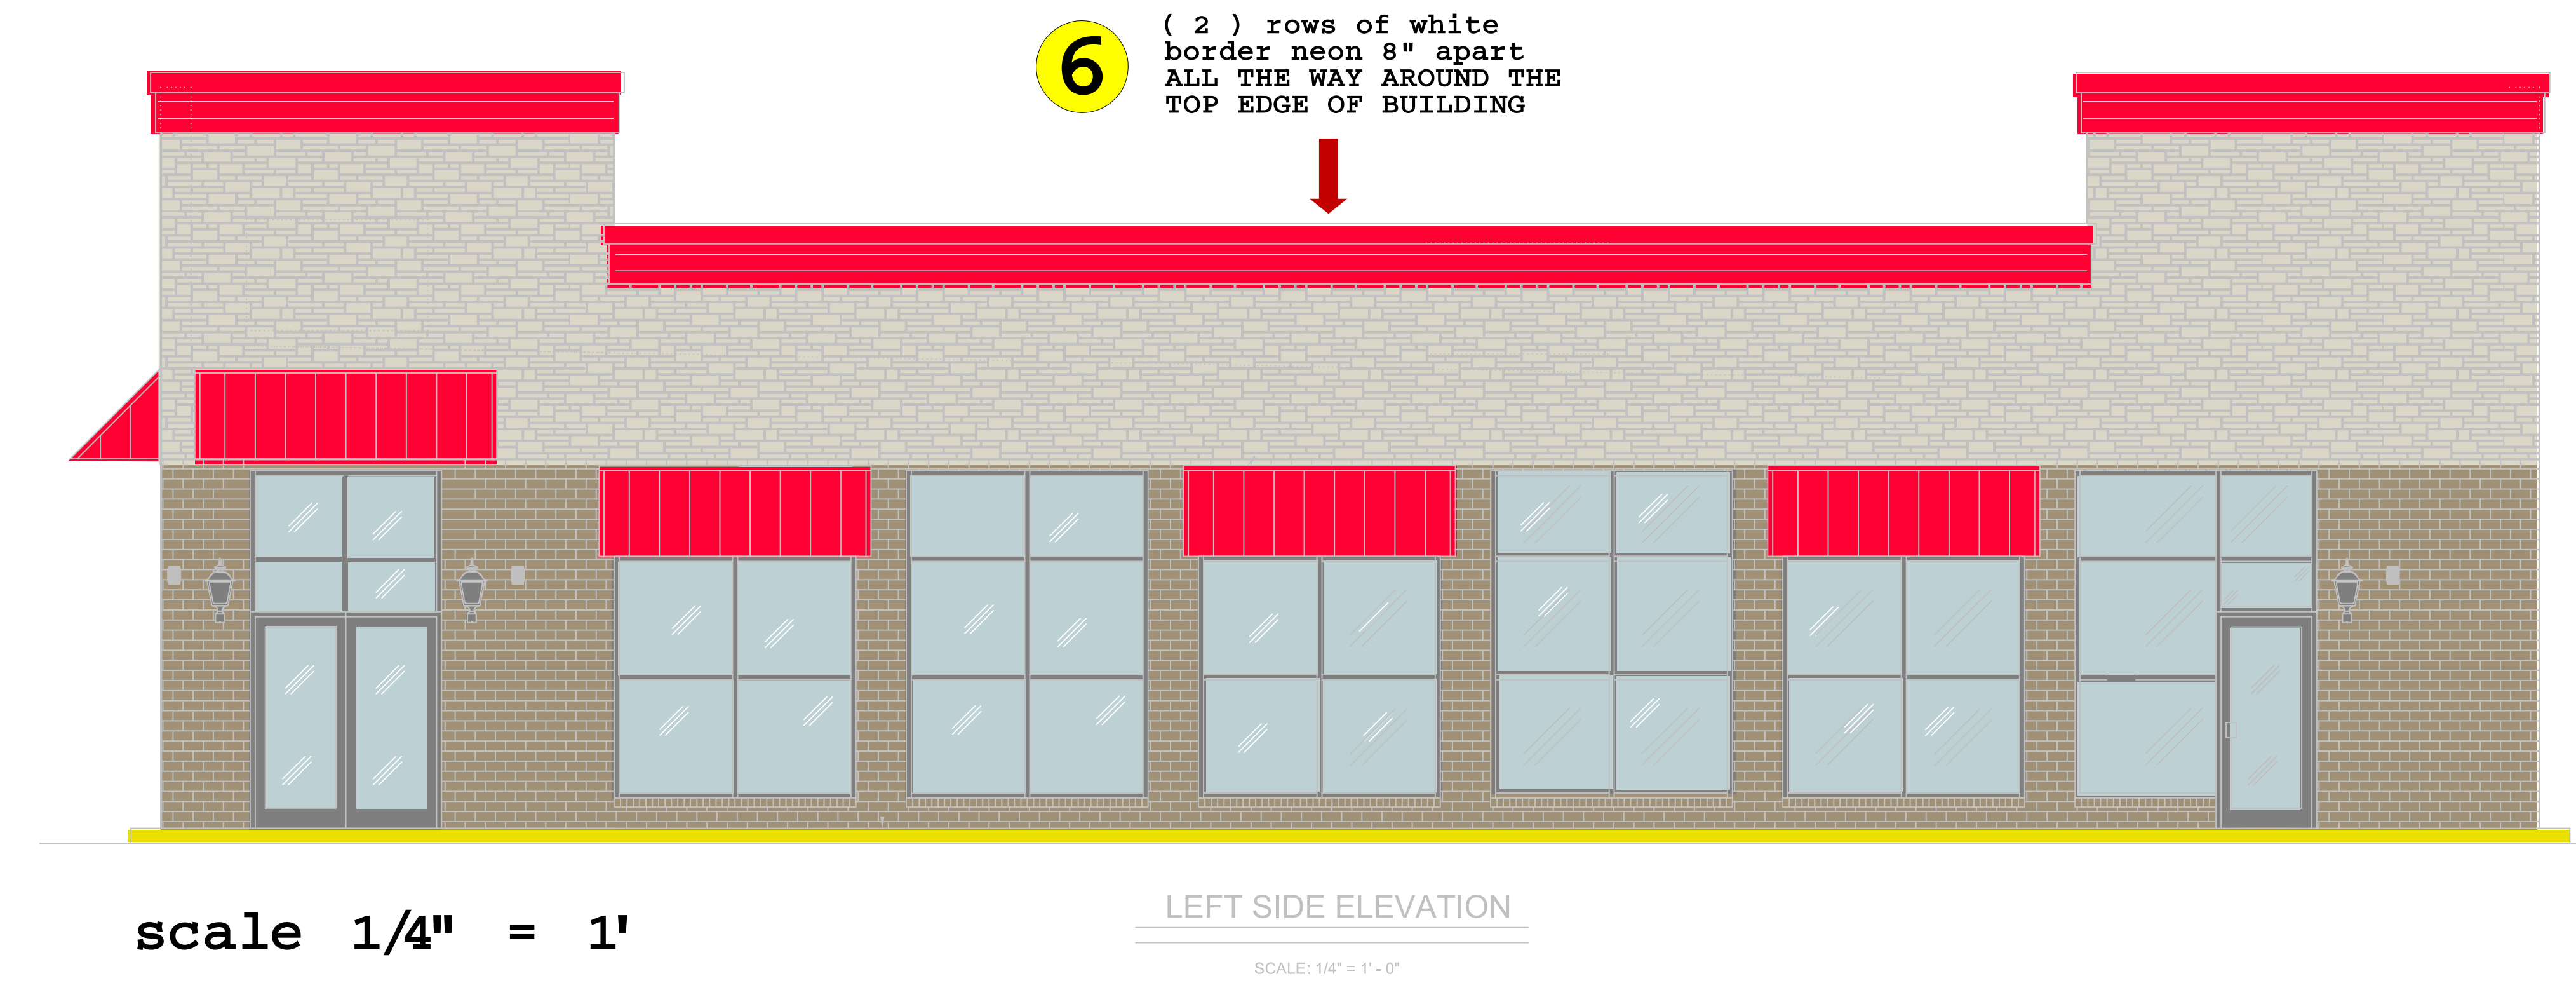

## MYRTLE BEACH ( Kings Hwy ) SC COOK OUT

scale 1" = 1'

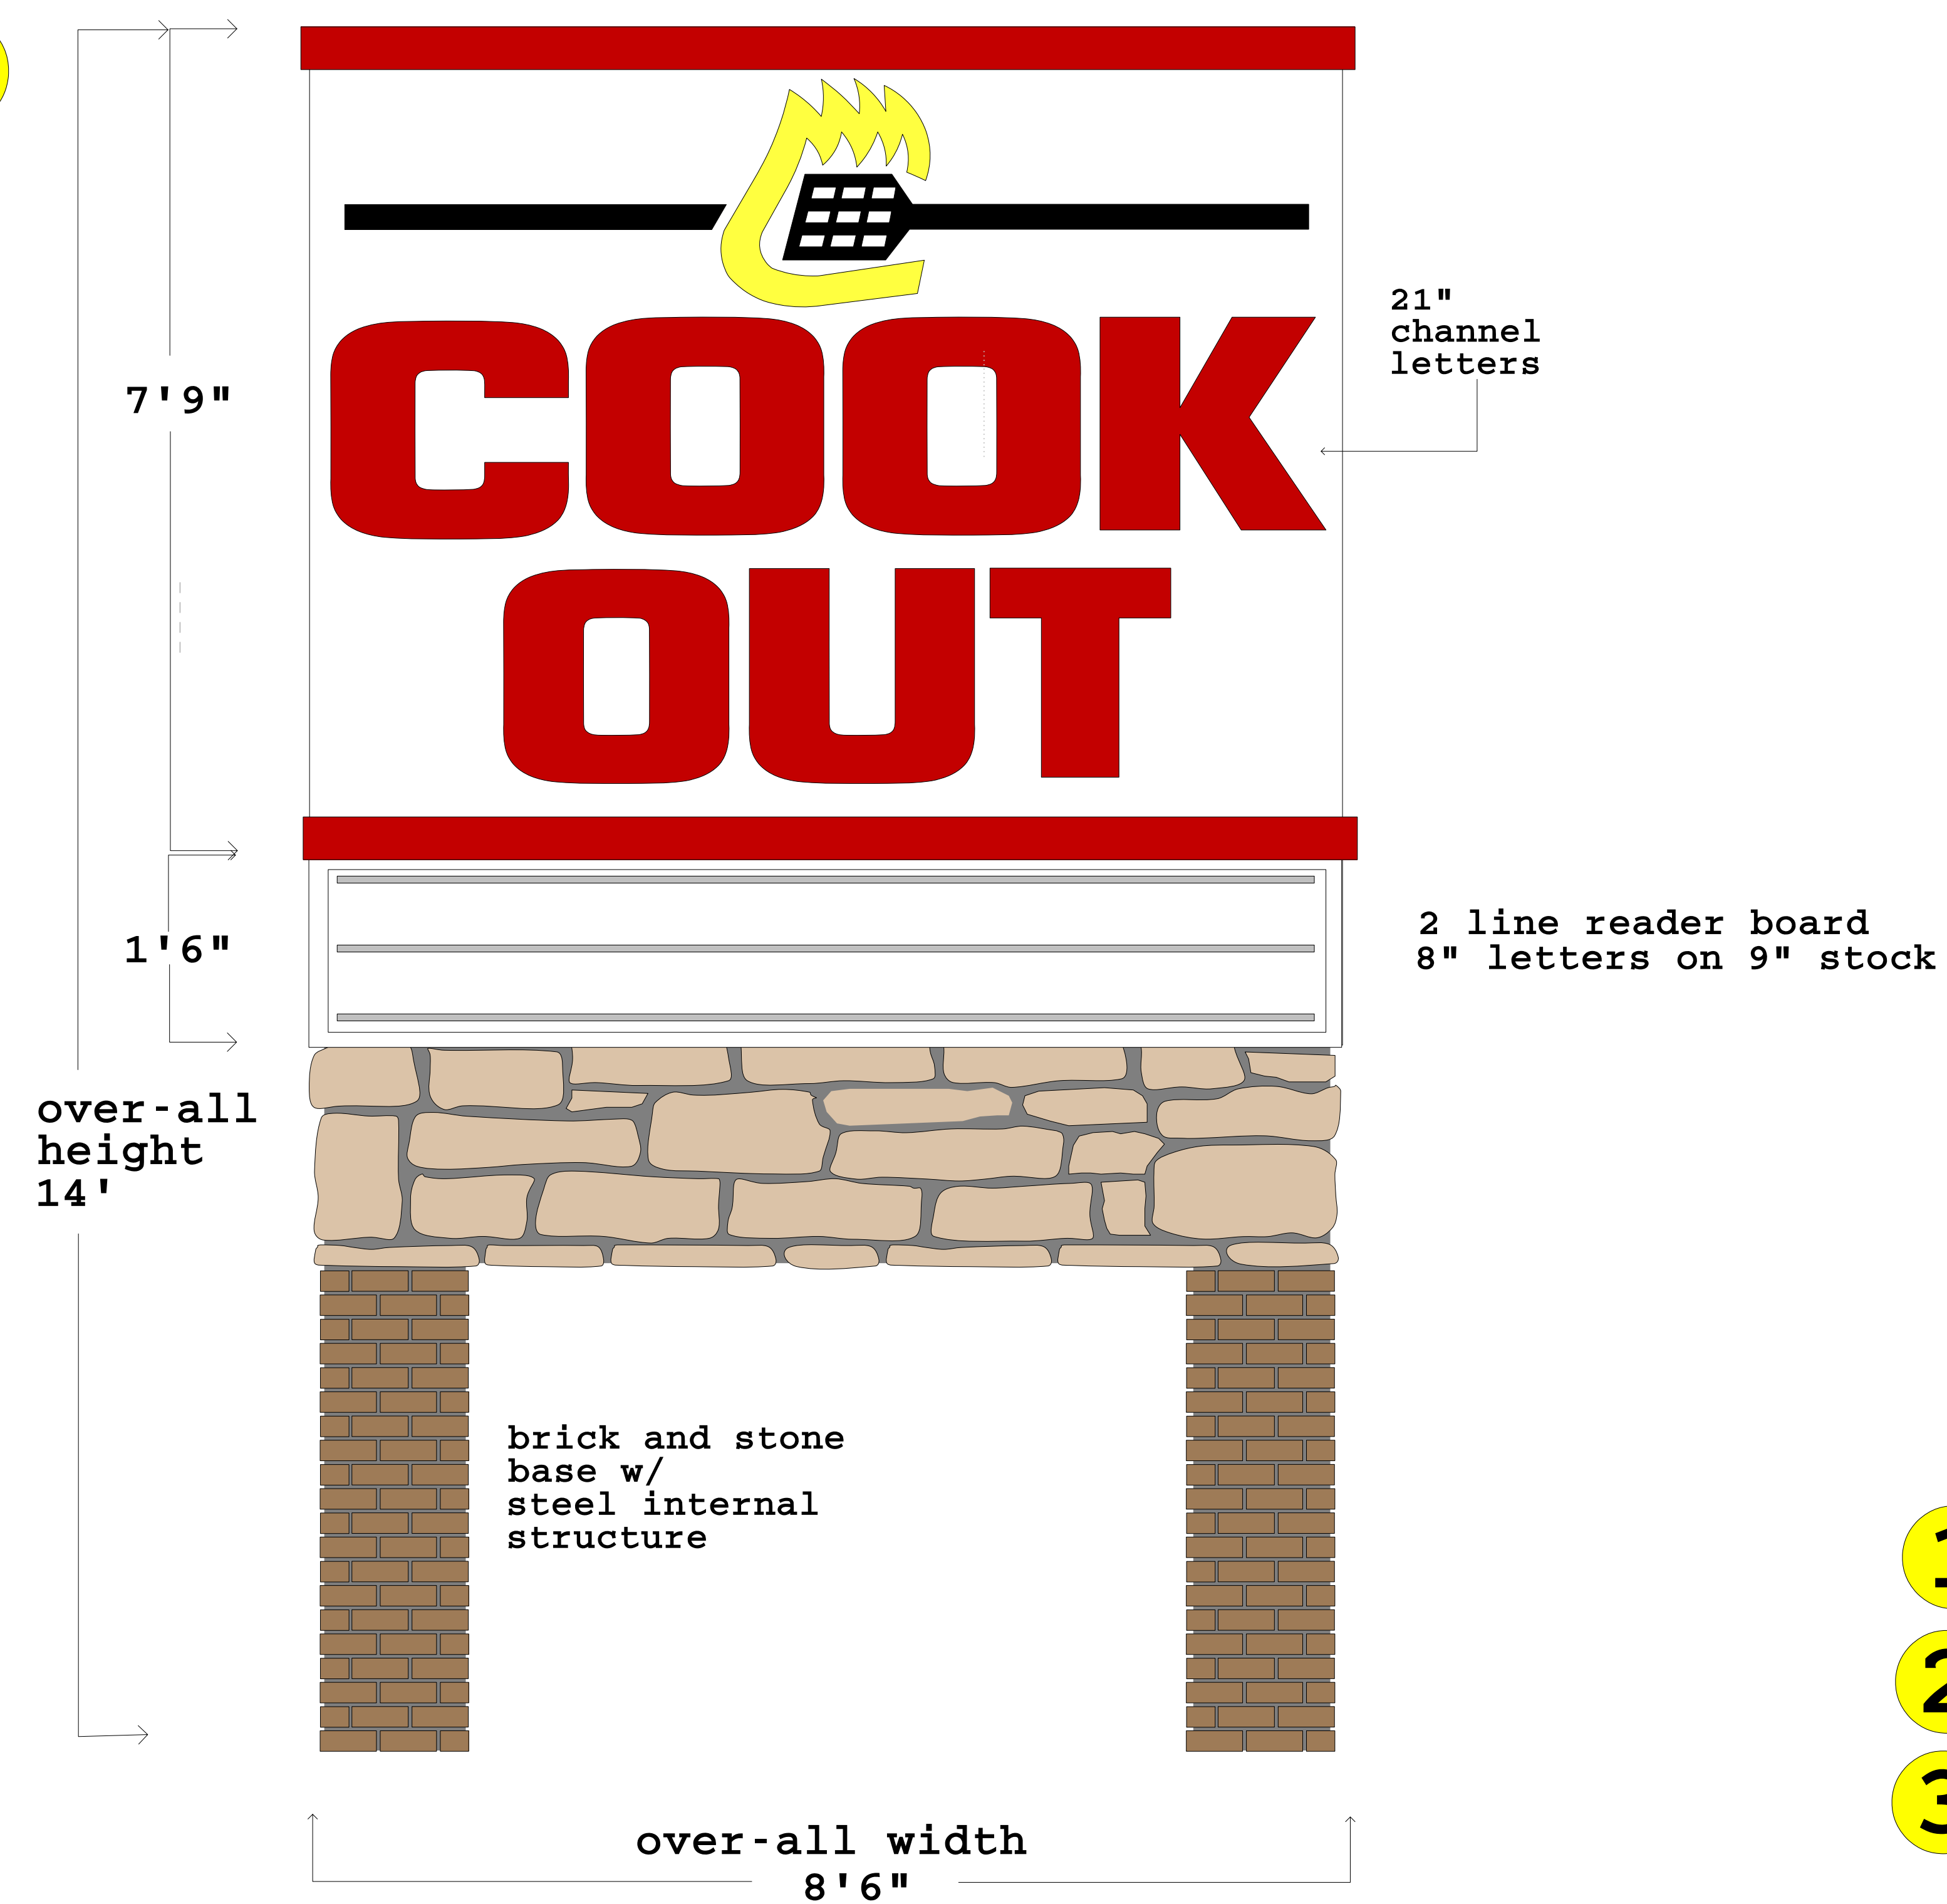

Cook Out exterior menu signs Model FS2014



### SCOPE OF JOB

- 1** Front of building signs:  
- 4' x 15' logo w/ Fresh Ham.
- 2** Freestanding double sided pylon sign:
- 3** (2) drive-up preview menus.  
(2) drive-up ordering menus.
- 4** Interior menu and lighted tray sign **not pictured**
- 5**
- 6** - 560' of white neon ( 2 ) lines of border around top of building.