


Rome GA Cook Out sign drawing

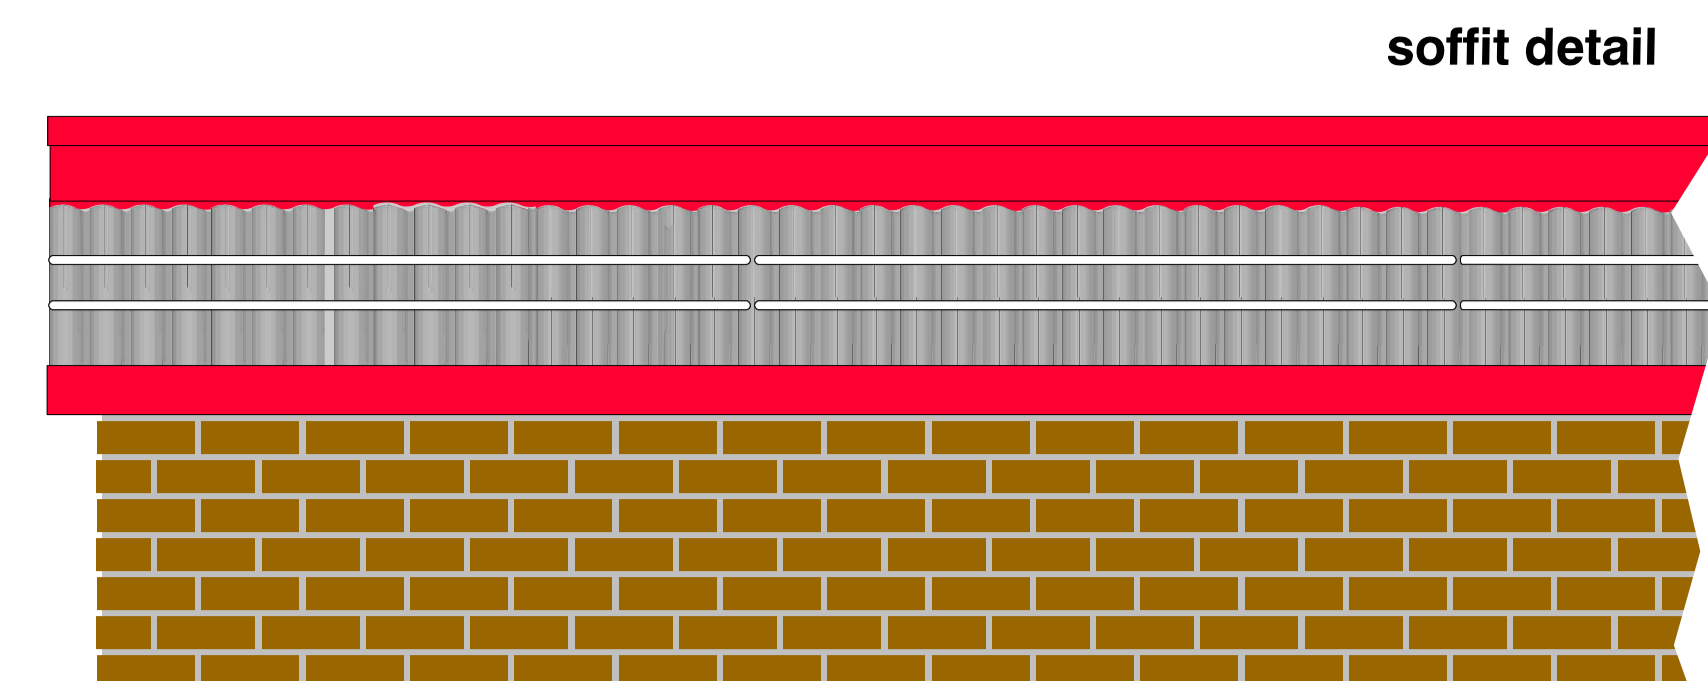

soffit detail

1

Neon border
- (2) white rows of neon
all the way around the top
edge of building.



building sign

Channel letter panel signs 14' wide x 5'8" high

2

Channel letter panel sign
Logo:
- lighted channel letters.
- LED lighted.
- UL listed electrical.
Tag line:
- reverse cut-out lettering
into aluminum
- acrylic faced lettering.
- LED back lighted.




Channel letter logo 2' high x 14'6" wide


3

Channel letters on raceway
- LED lighted
- UL listed electrical
- aluminum raceway (powder
coated to match wall)


1

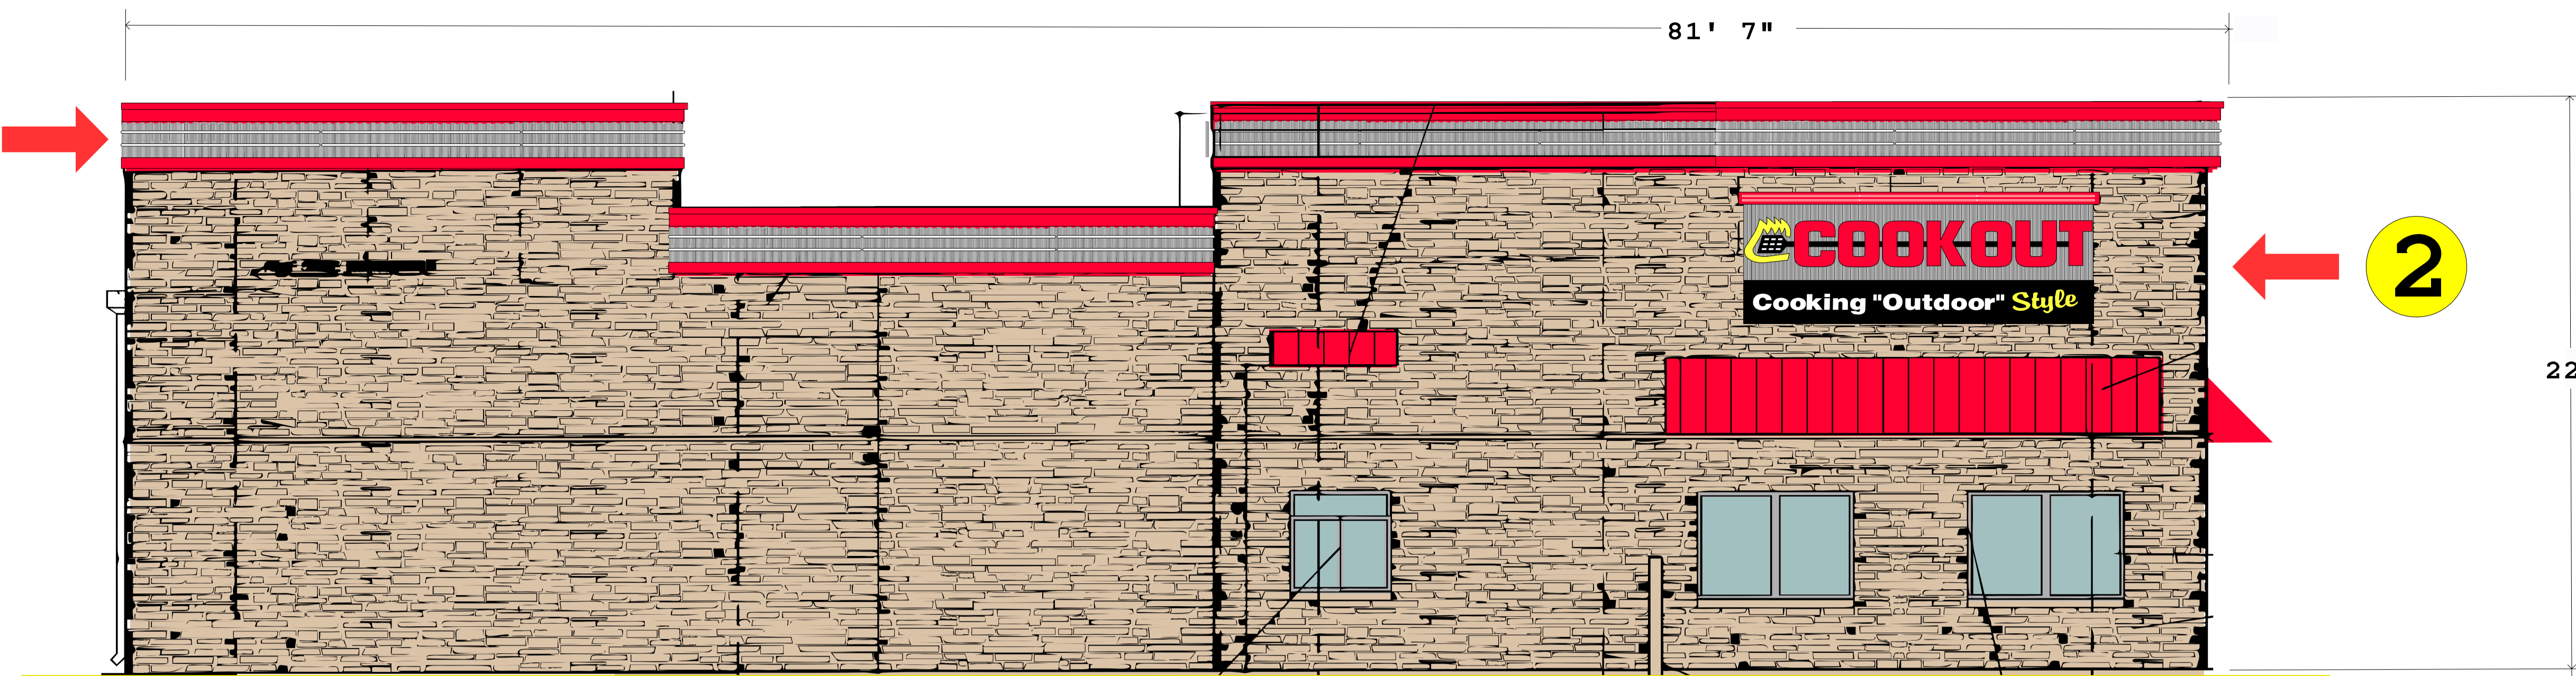


2

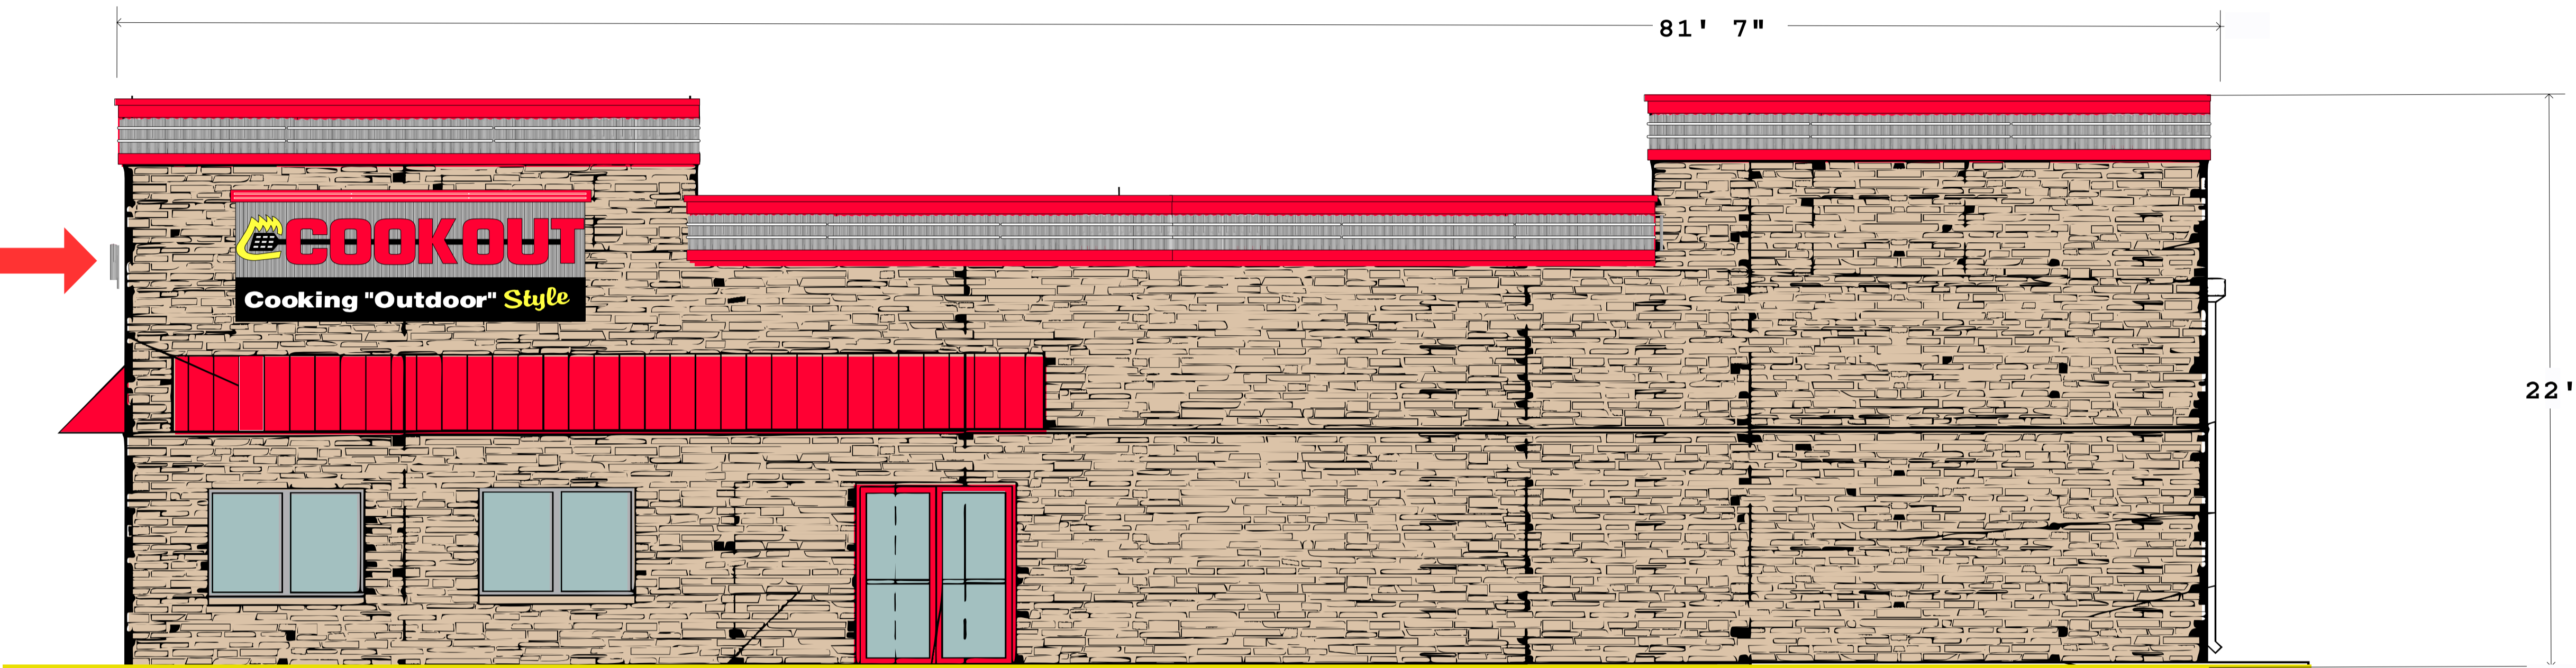

4 Double sided rotating pylon

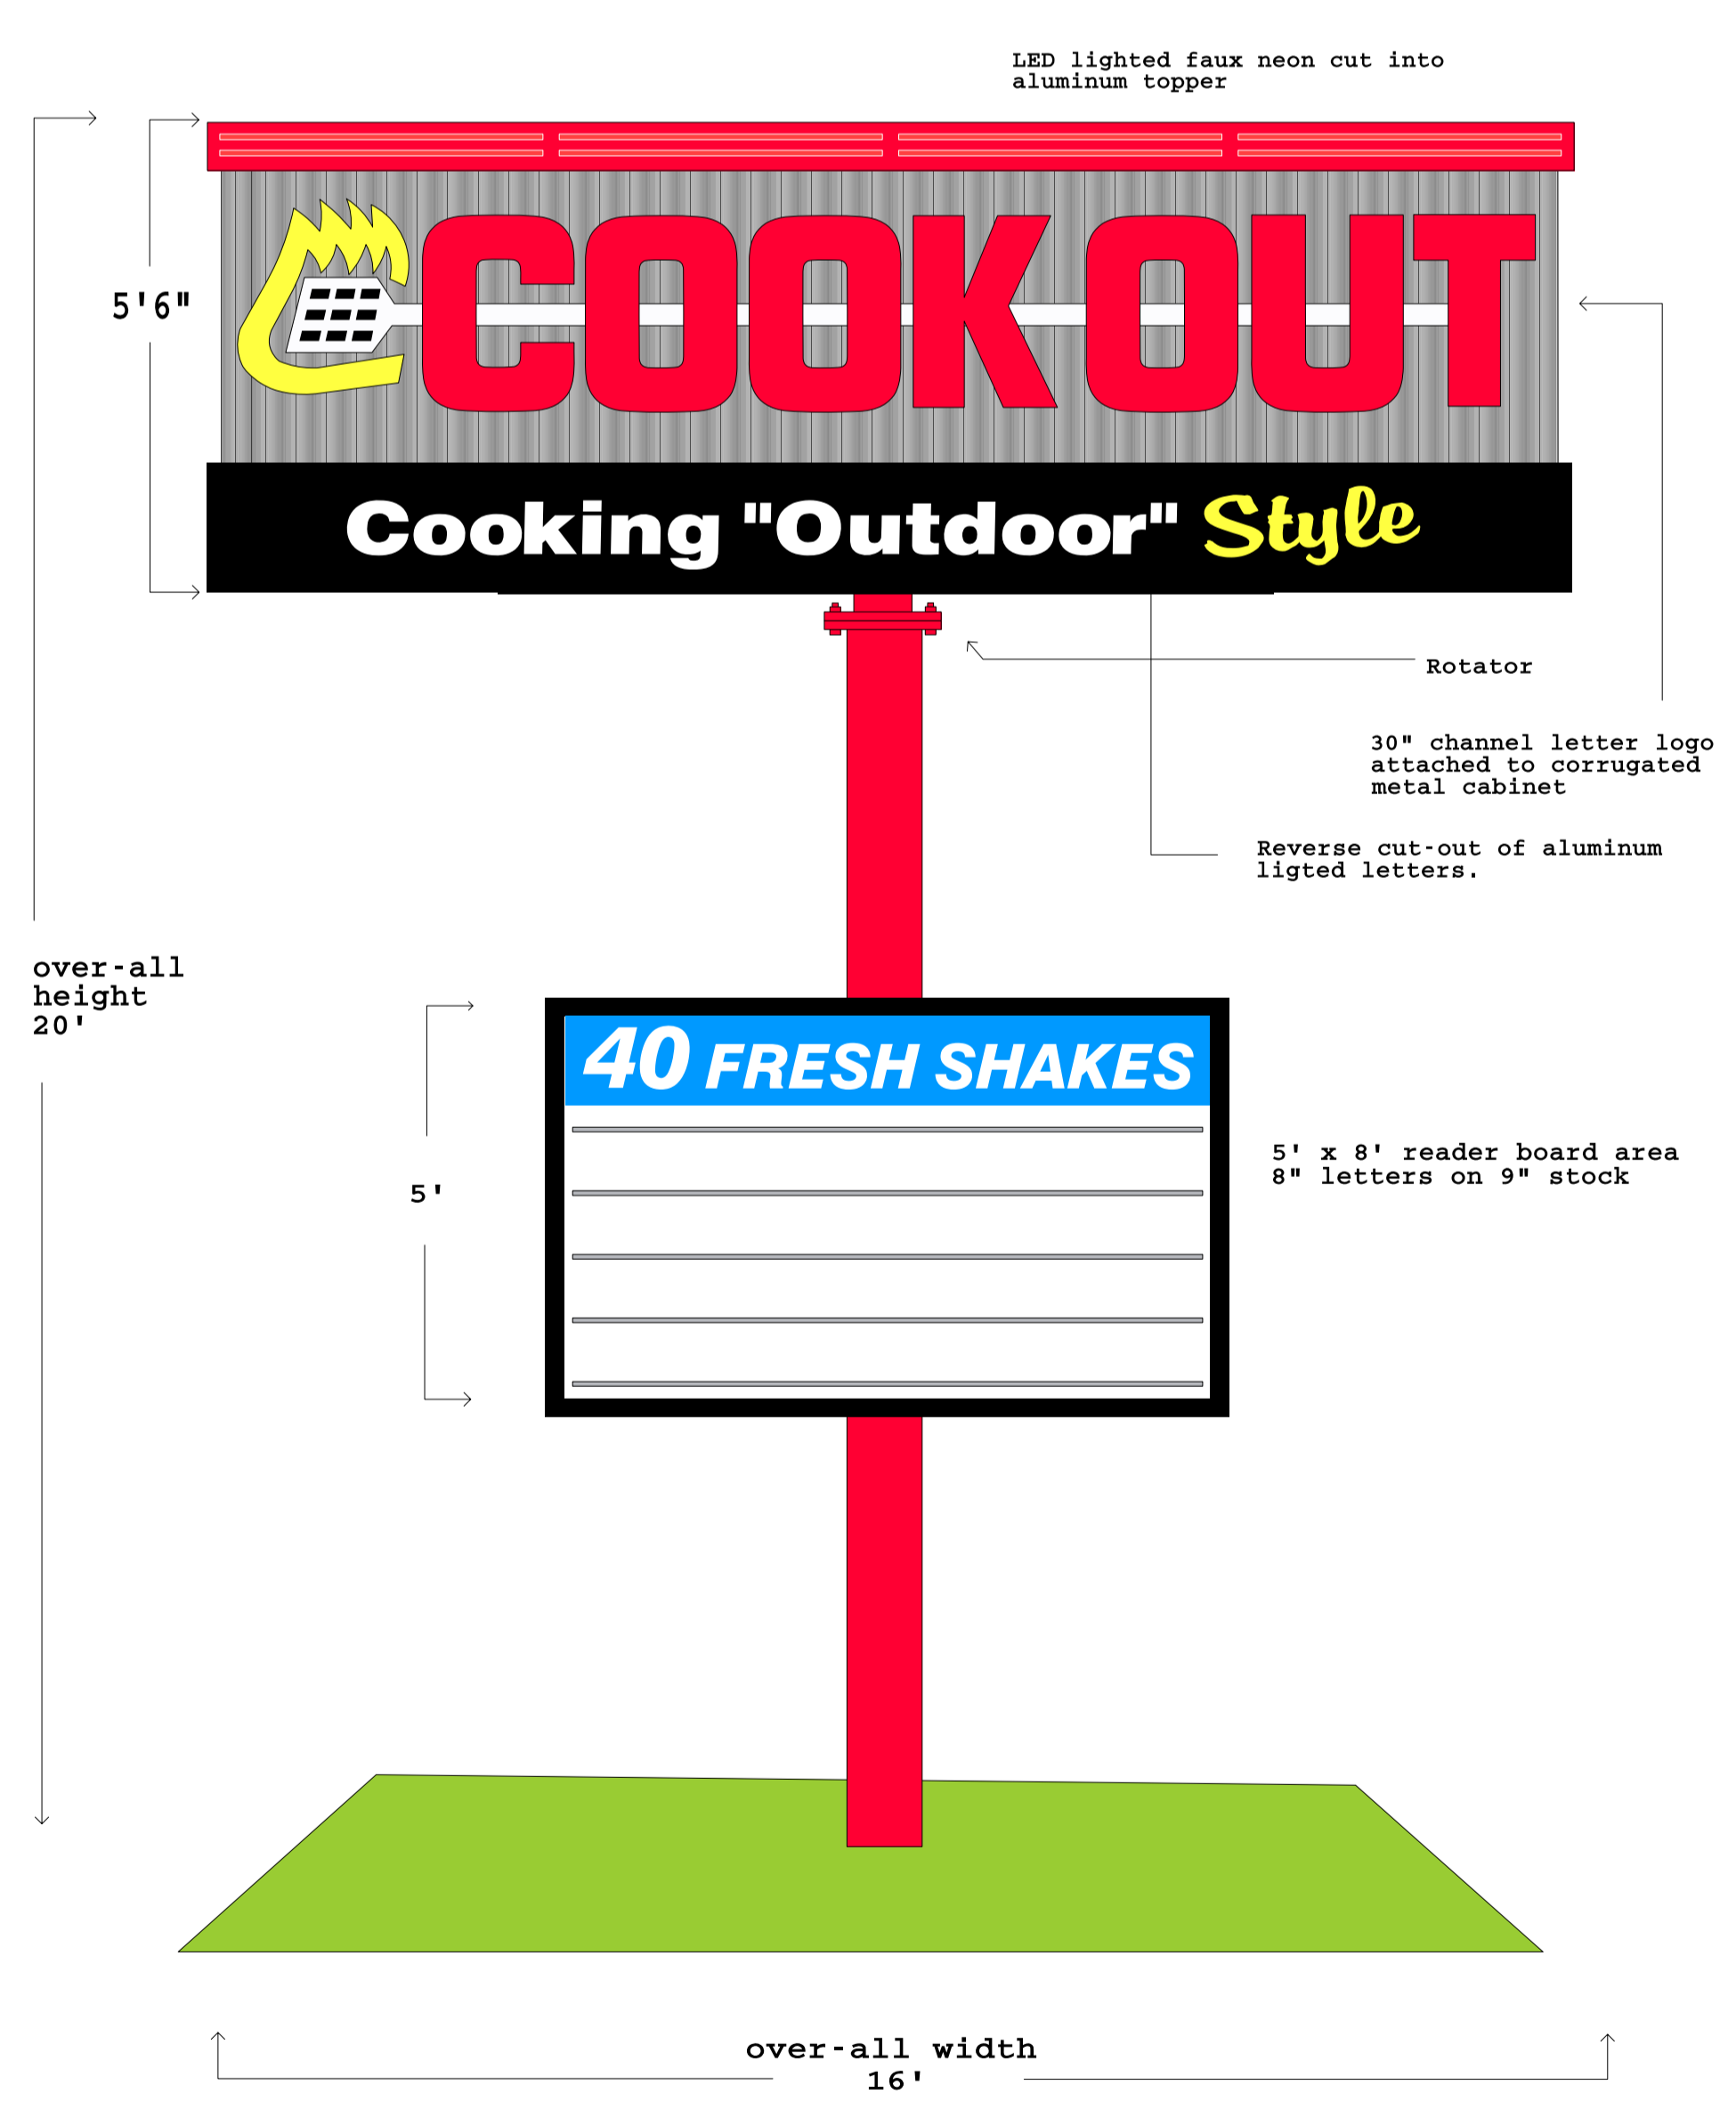

5 Existing double sided pylon

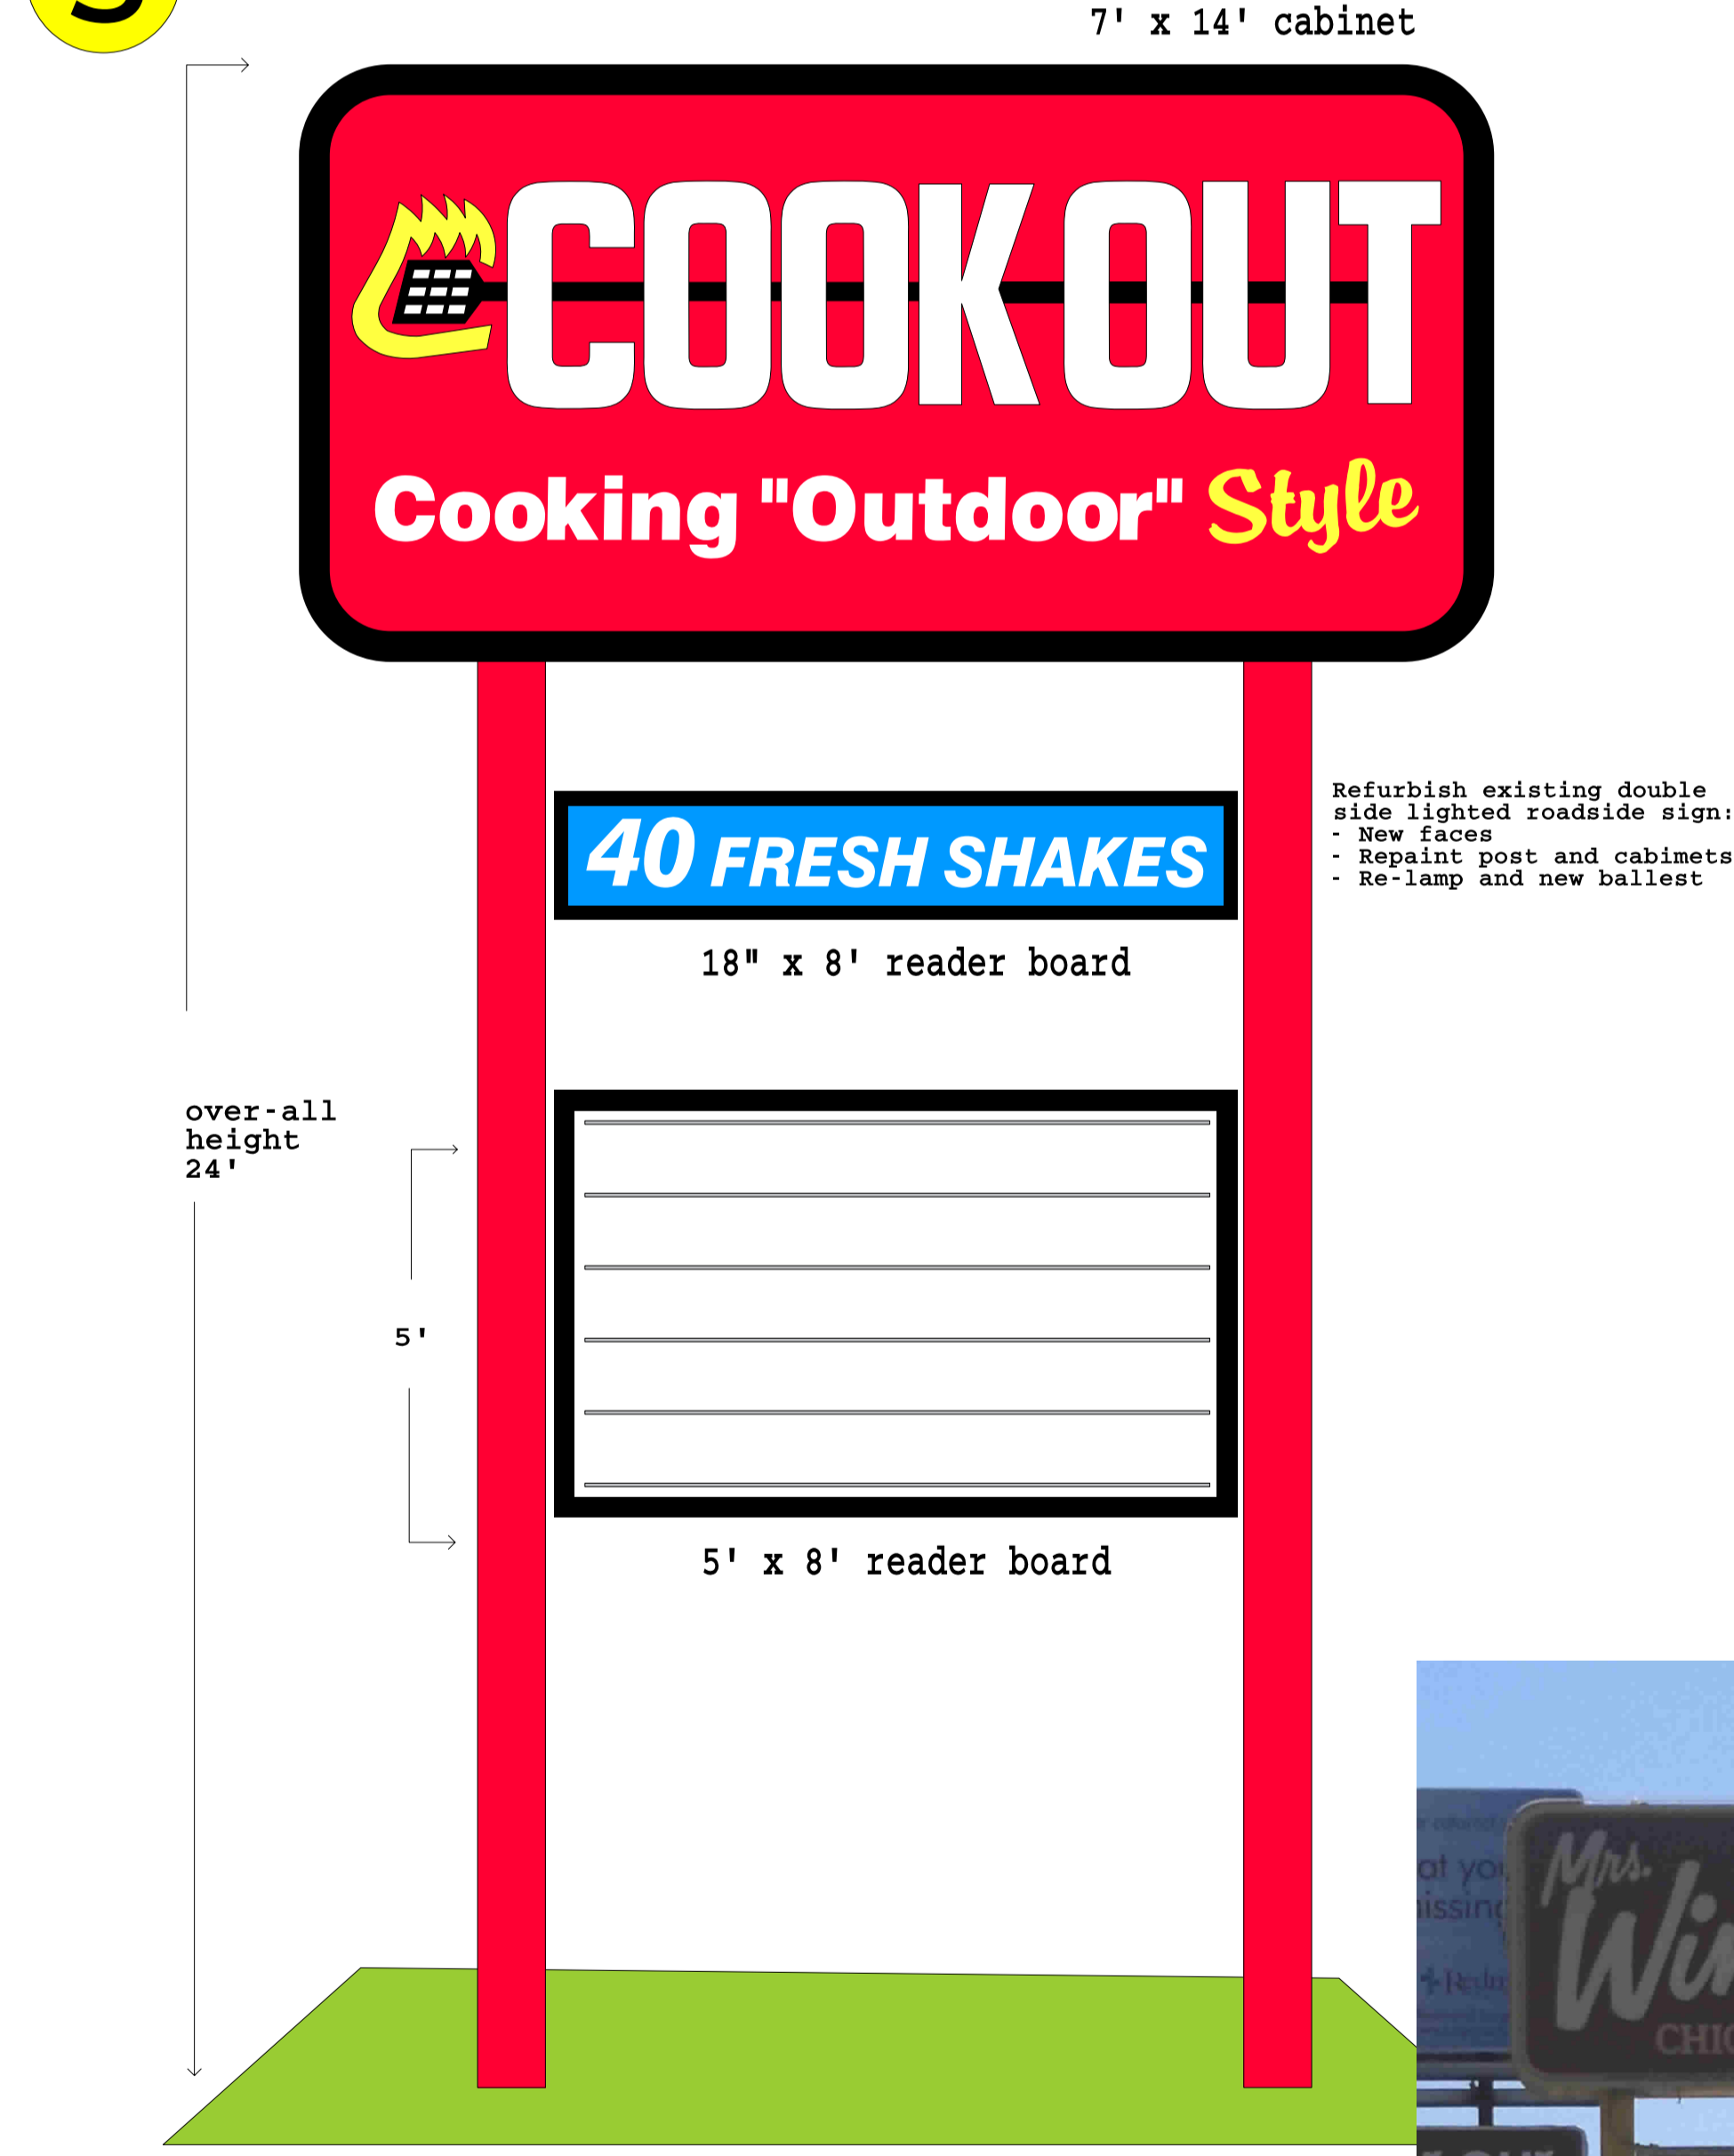

SCOPE OF JOB

- 1 (2) rows of neon (515') around top of building
- 2 (2) Channel letter panel signs 14' wide x 5'8" high installed on right and left side of building.
- 3 (1) Channel letter logo 2' high x 14'6" wide installed on front of building.
- 4 (1) Double sided ROTATING lighted freestanding roadside sign. (reuse existing steel posts)
- 5 (1) Refurbish existing roadside pylon
- 6 7 Interior menu and lighted tray sign **not pictured**
- 8 (2) drive up (4) panel menus (supplied by Cook Out) we will convert them to digital printed panels. **not pictured**