



Nashville (Gallatin Pike)
Cook Out Sign Drawings

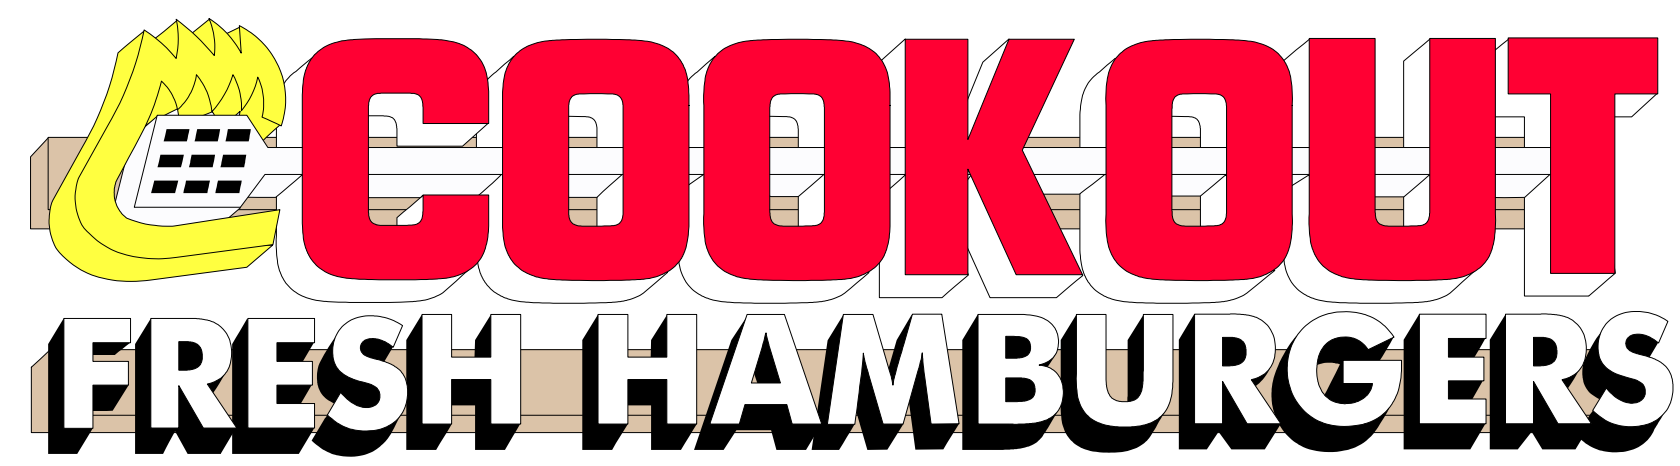


2 Replace panels in existing pylon sign

Existing KFC pylon posts

New faces in existing reader-board cabinet

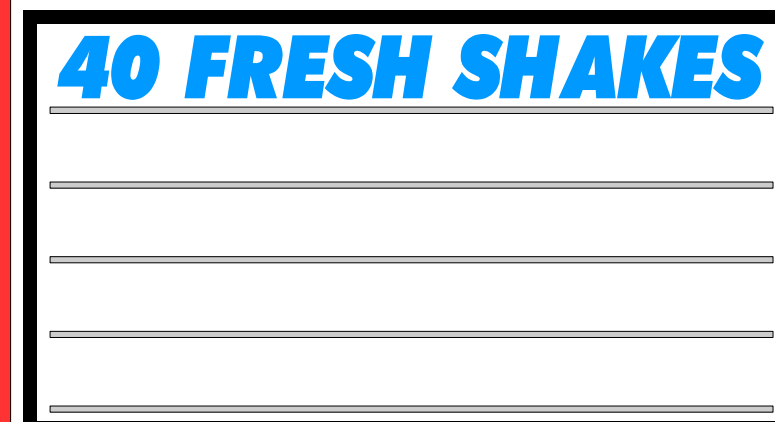

8'

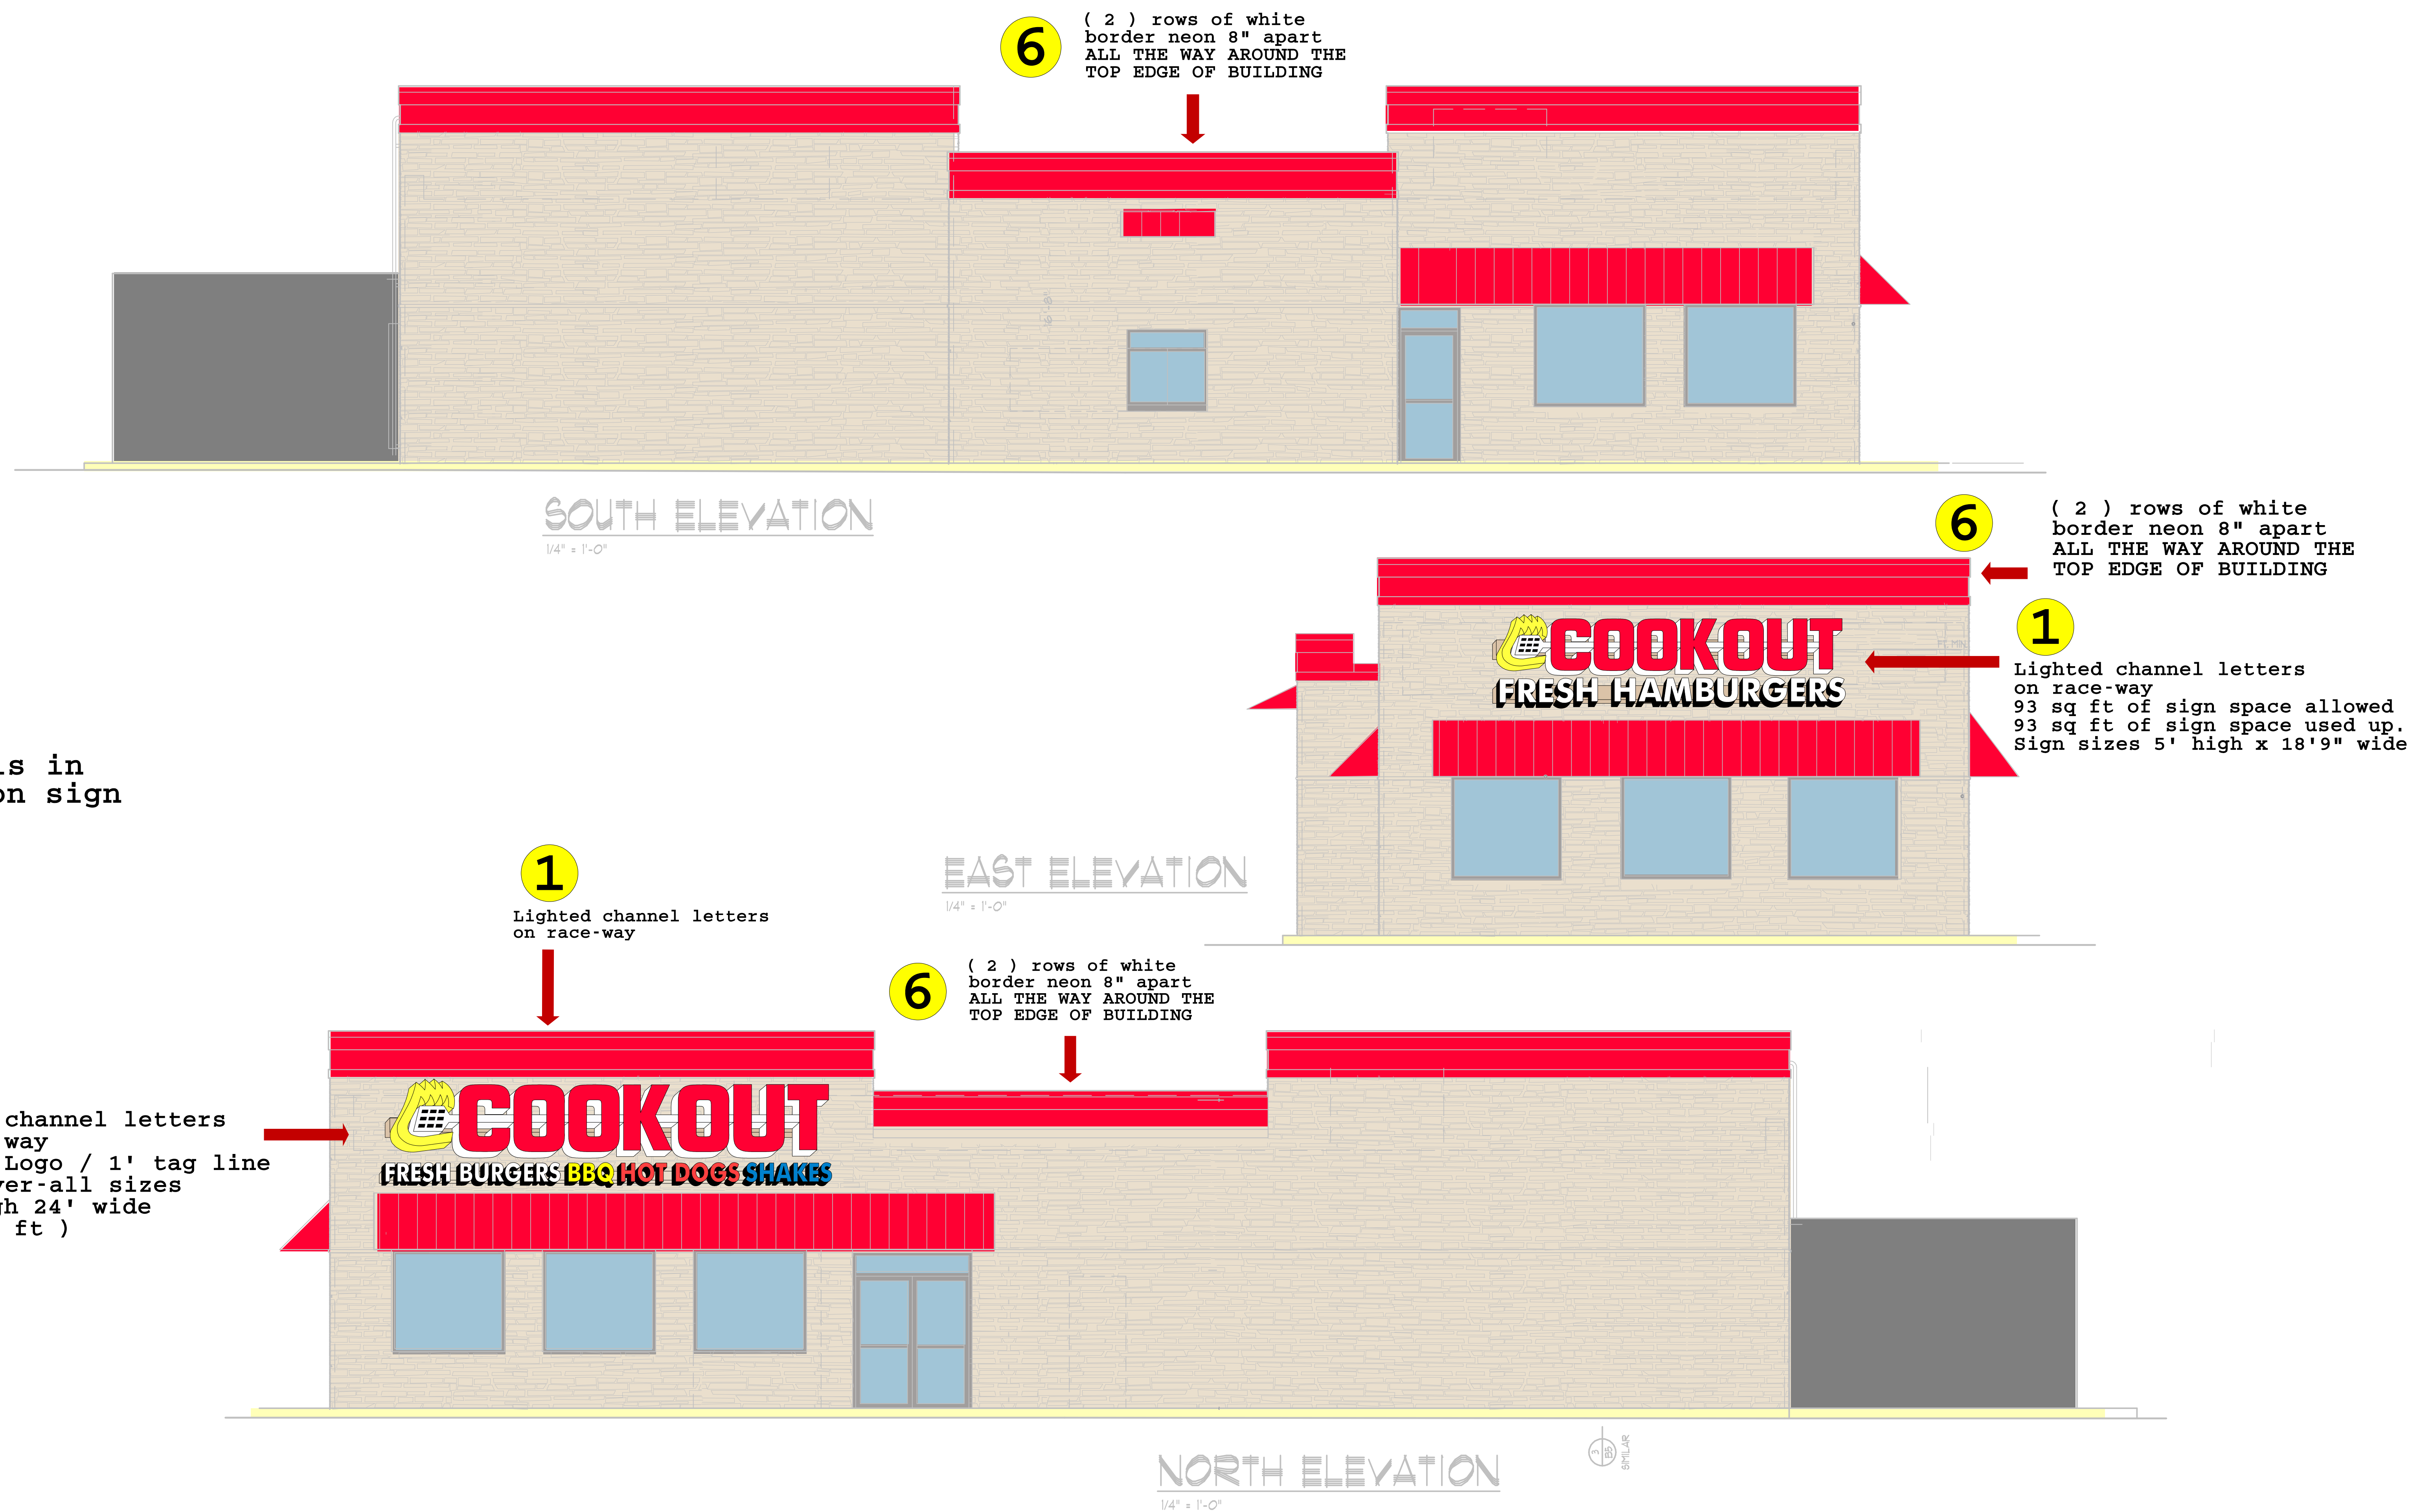

- SCOPE OF JOB**
- 1 Building signs: Lighted channel letters
 - 2 Freestanding double sided pylon sign:
 - 3 (1) drive-up preview menus.
(1) drive-up ordering menus.
 - 4 5 Interior menu and lighted tray sign **not pictured**
 - 6 - 560' of white neon (2) lines of border around top of building.

Cook Out exterior menu signs Model FS2014



scale 3/4" = 1'