



Cooksville TN Cook Out

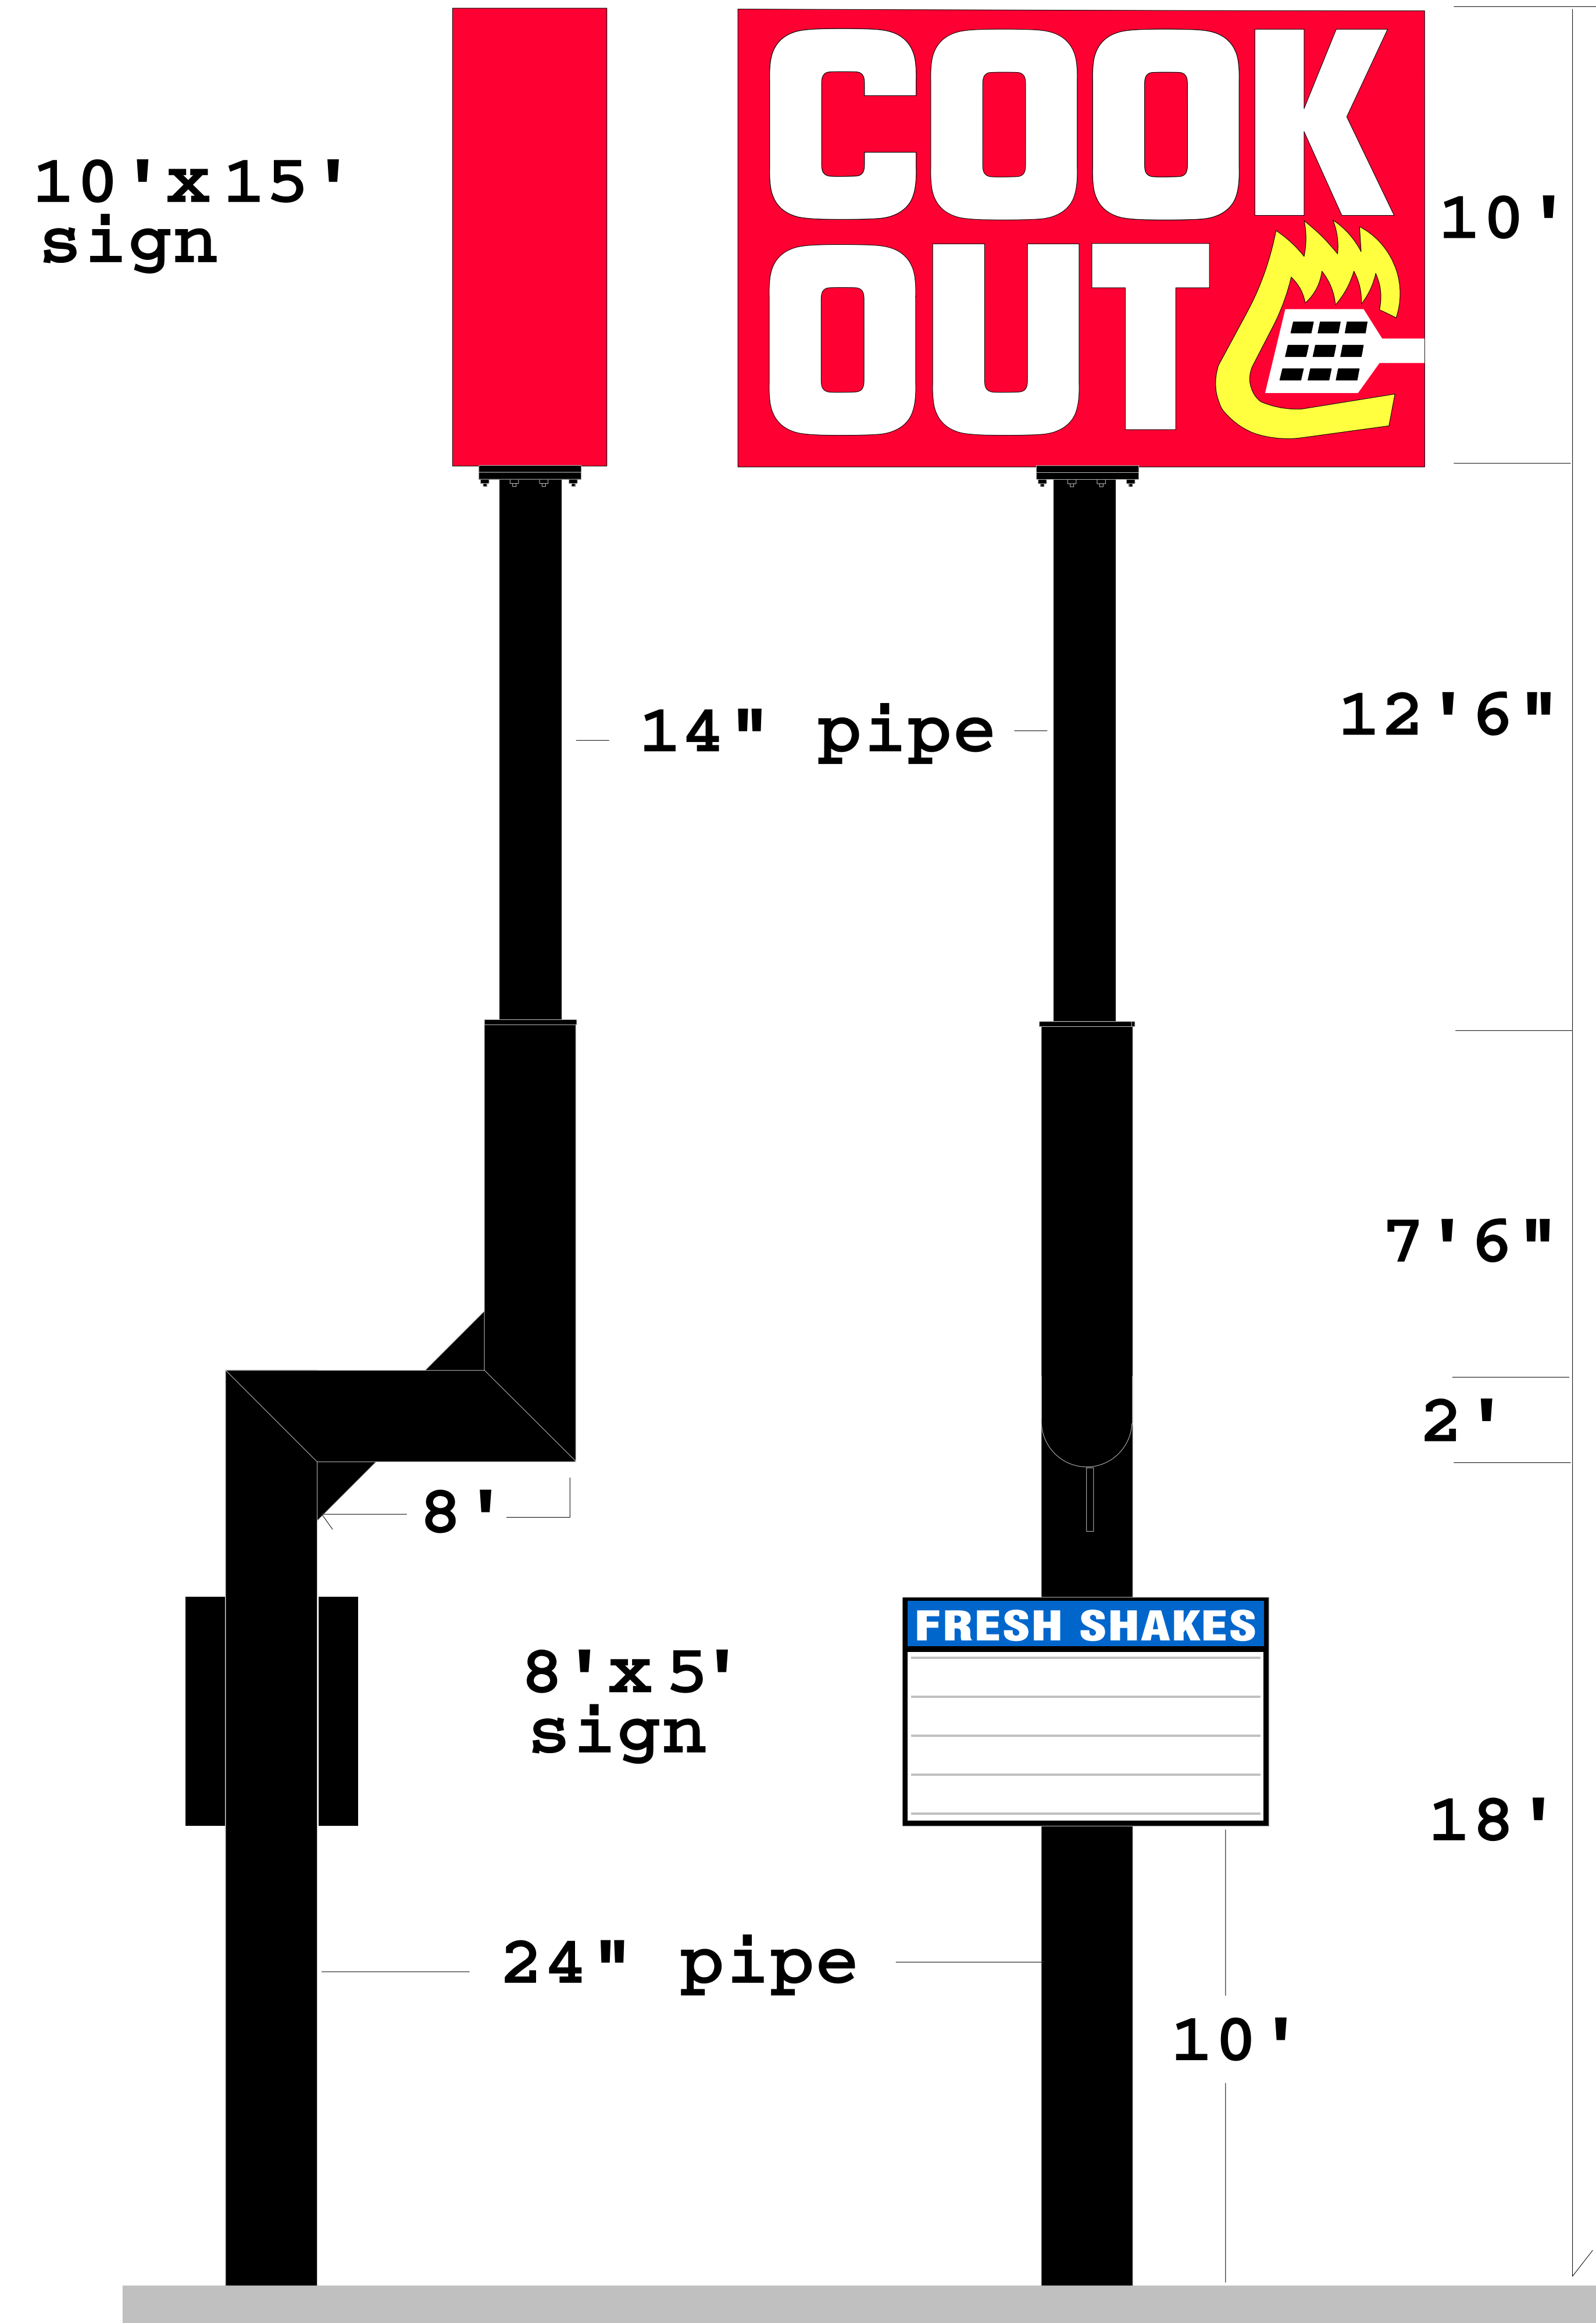

1 Logo on building front

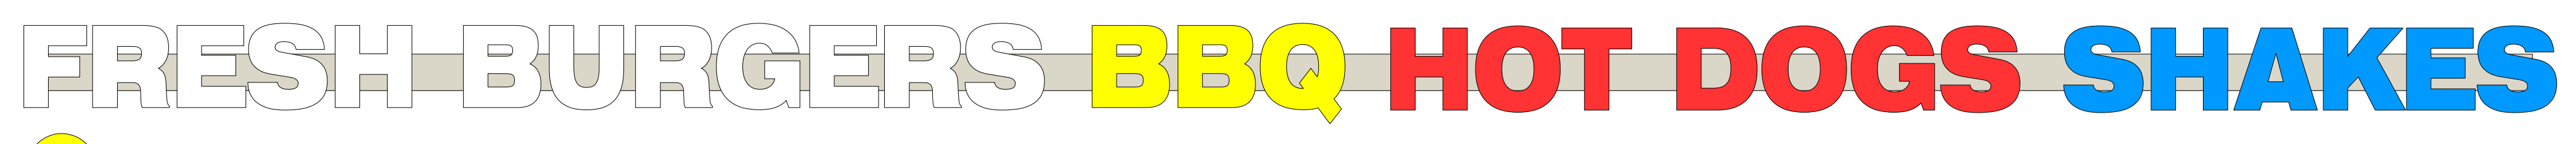


3 Logo and tag lines on right and left side of building



SCOPE OF JOB

- 1 Logo on building front and back
- 2 500' of neon (2) rows of white neon border around top edge of building
- 3 Logo and tag lines on left side of building
- 4 50' tall pylon on off-set pole.
- 5 (2) drive-up preview menus.
- 6 (2) drive-up ordering menus. Walk-up menu sign

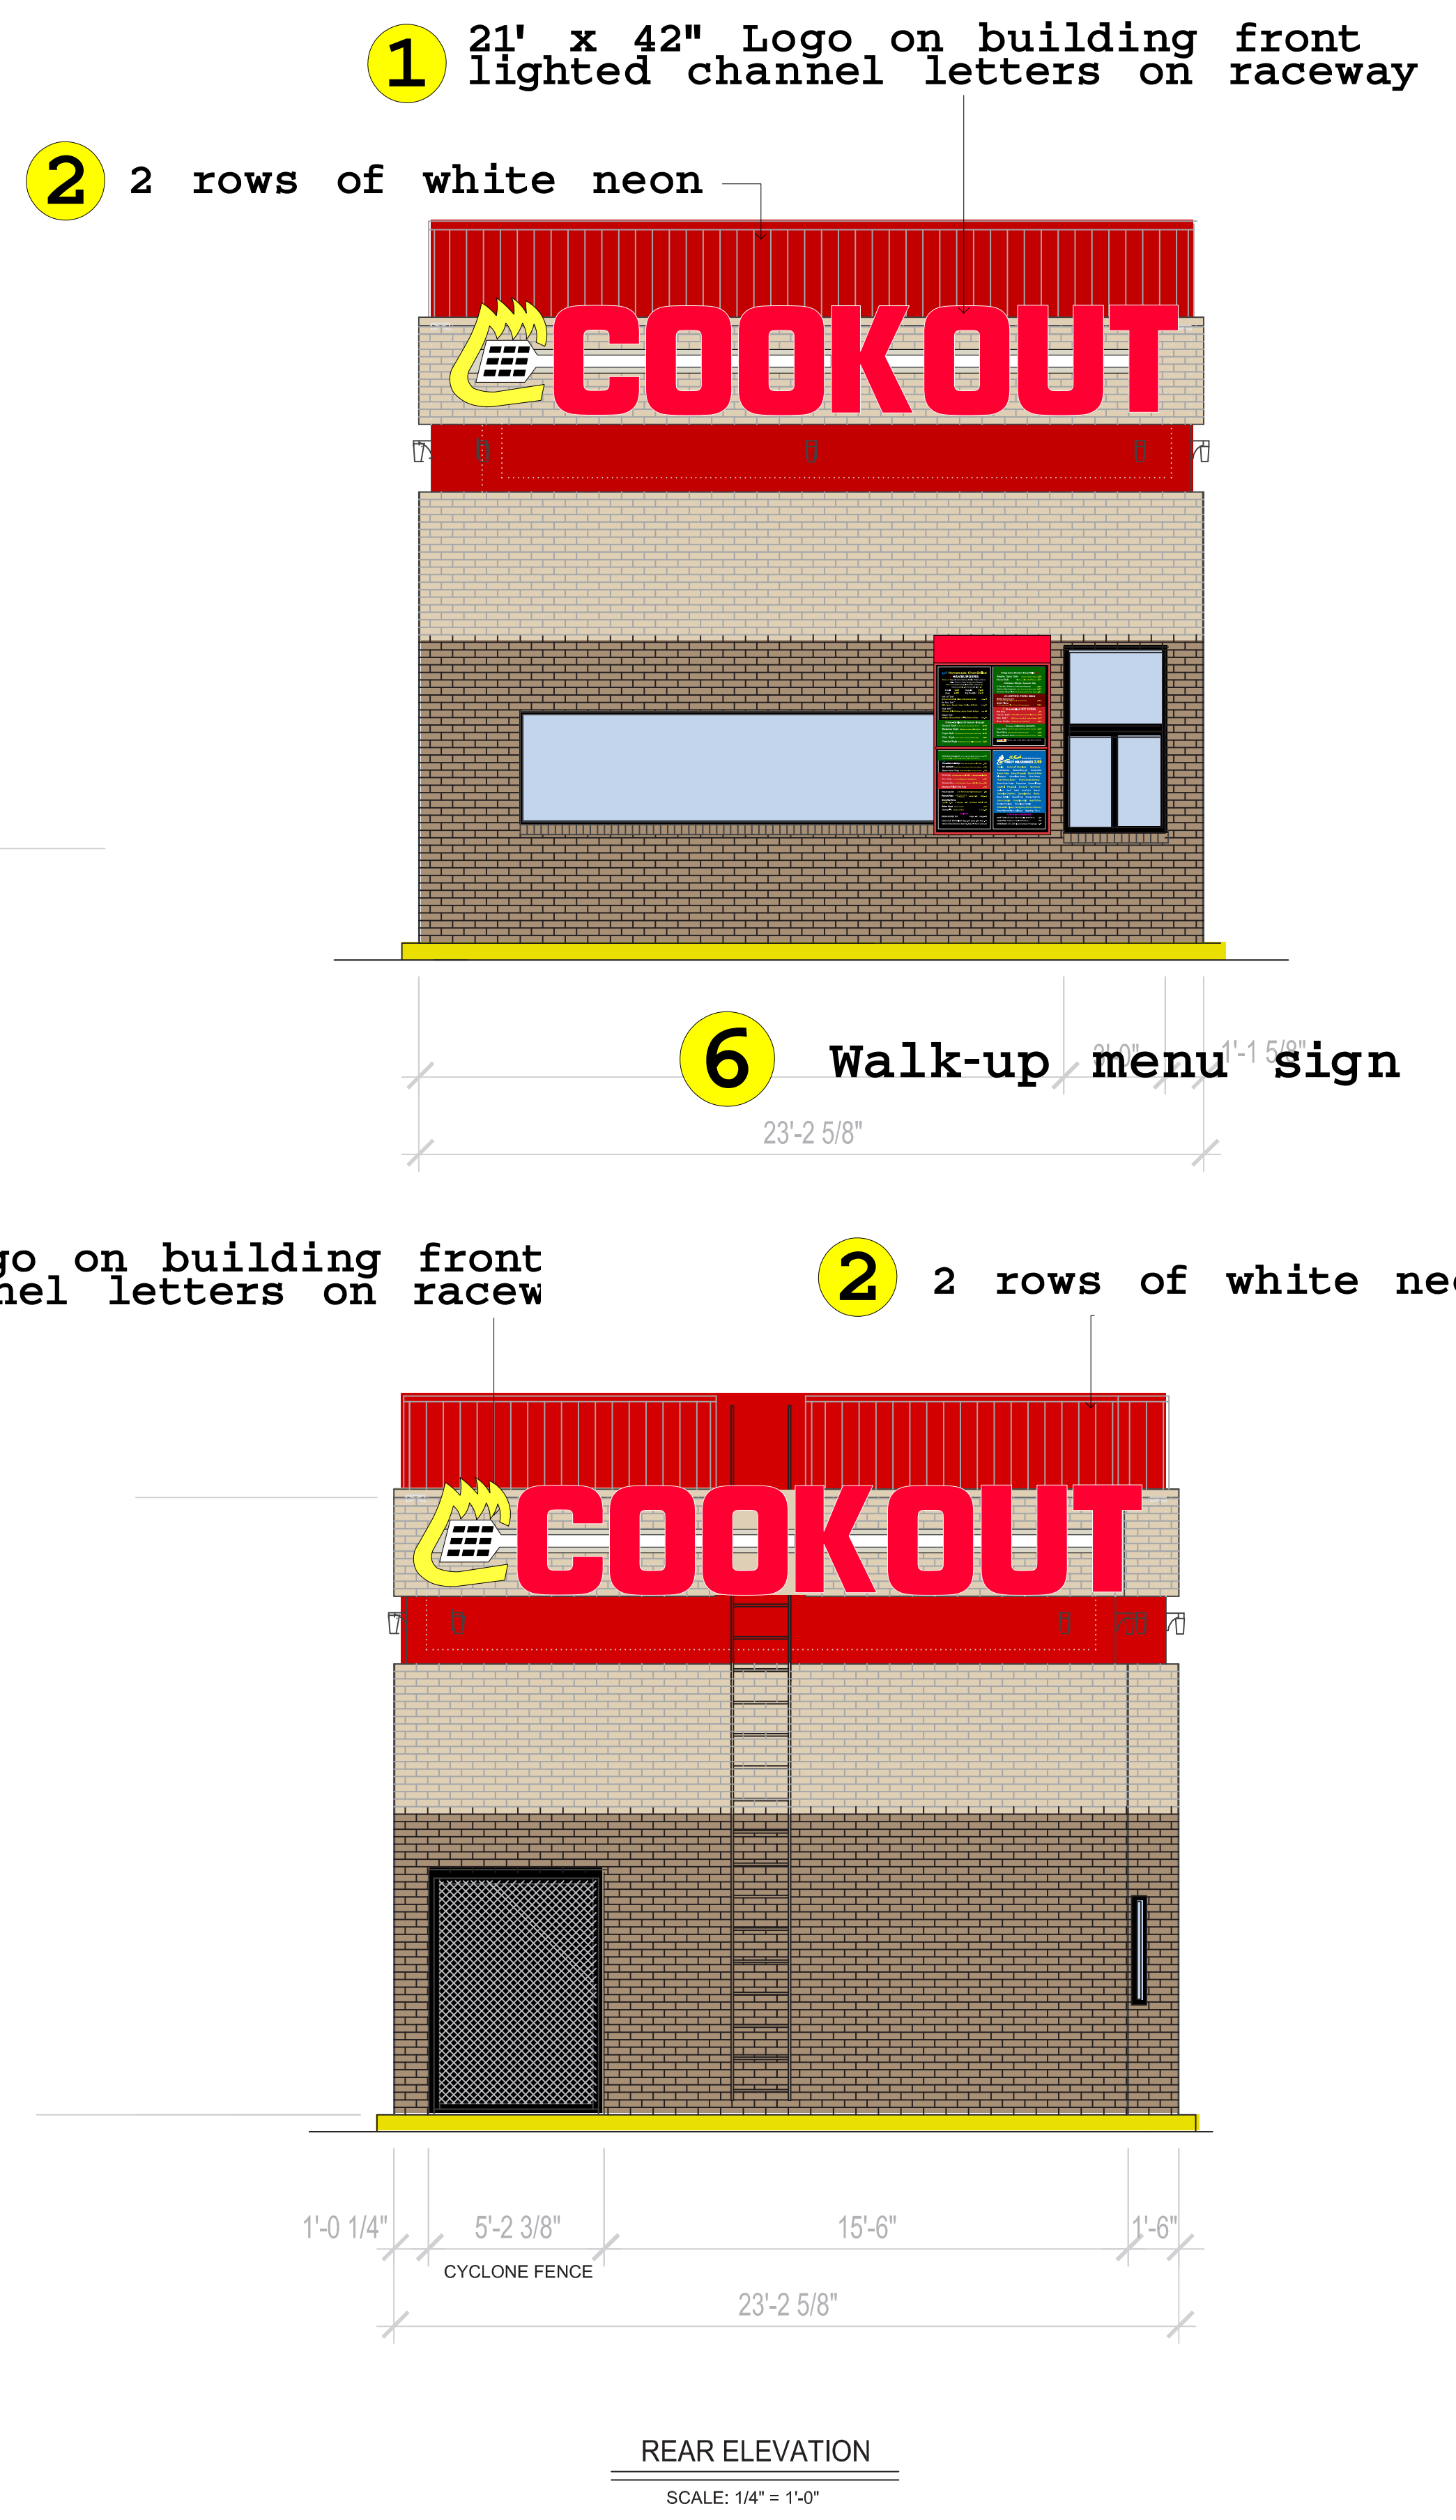

Cook Out exterior menu signs Model FS2014



scale 3/4" = 1'



803-533-7446
 313 John C Calhoun Drive
 Orangeburg SC 29115
 Linford Oberholtzer
 lin@brandritesign.com
 Mobile 803-707-4512