



Warner Robins (Russell Pkwy) GA
Cook Out

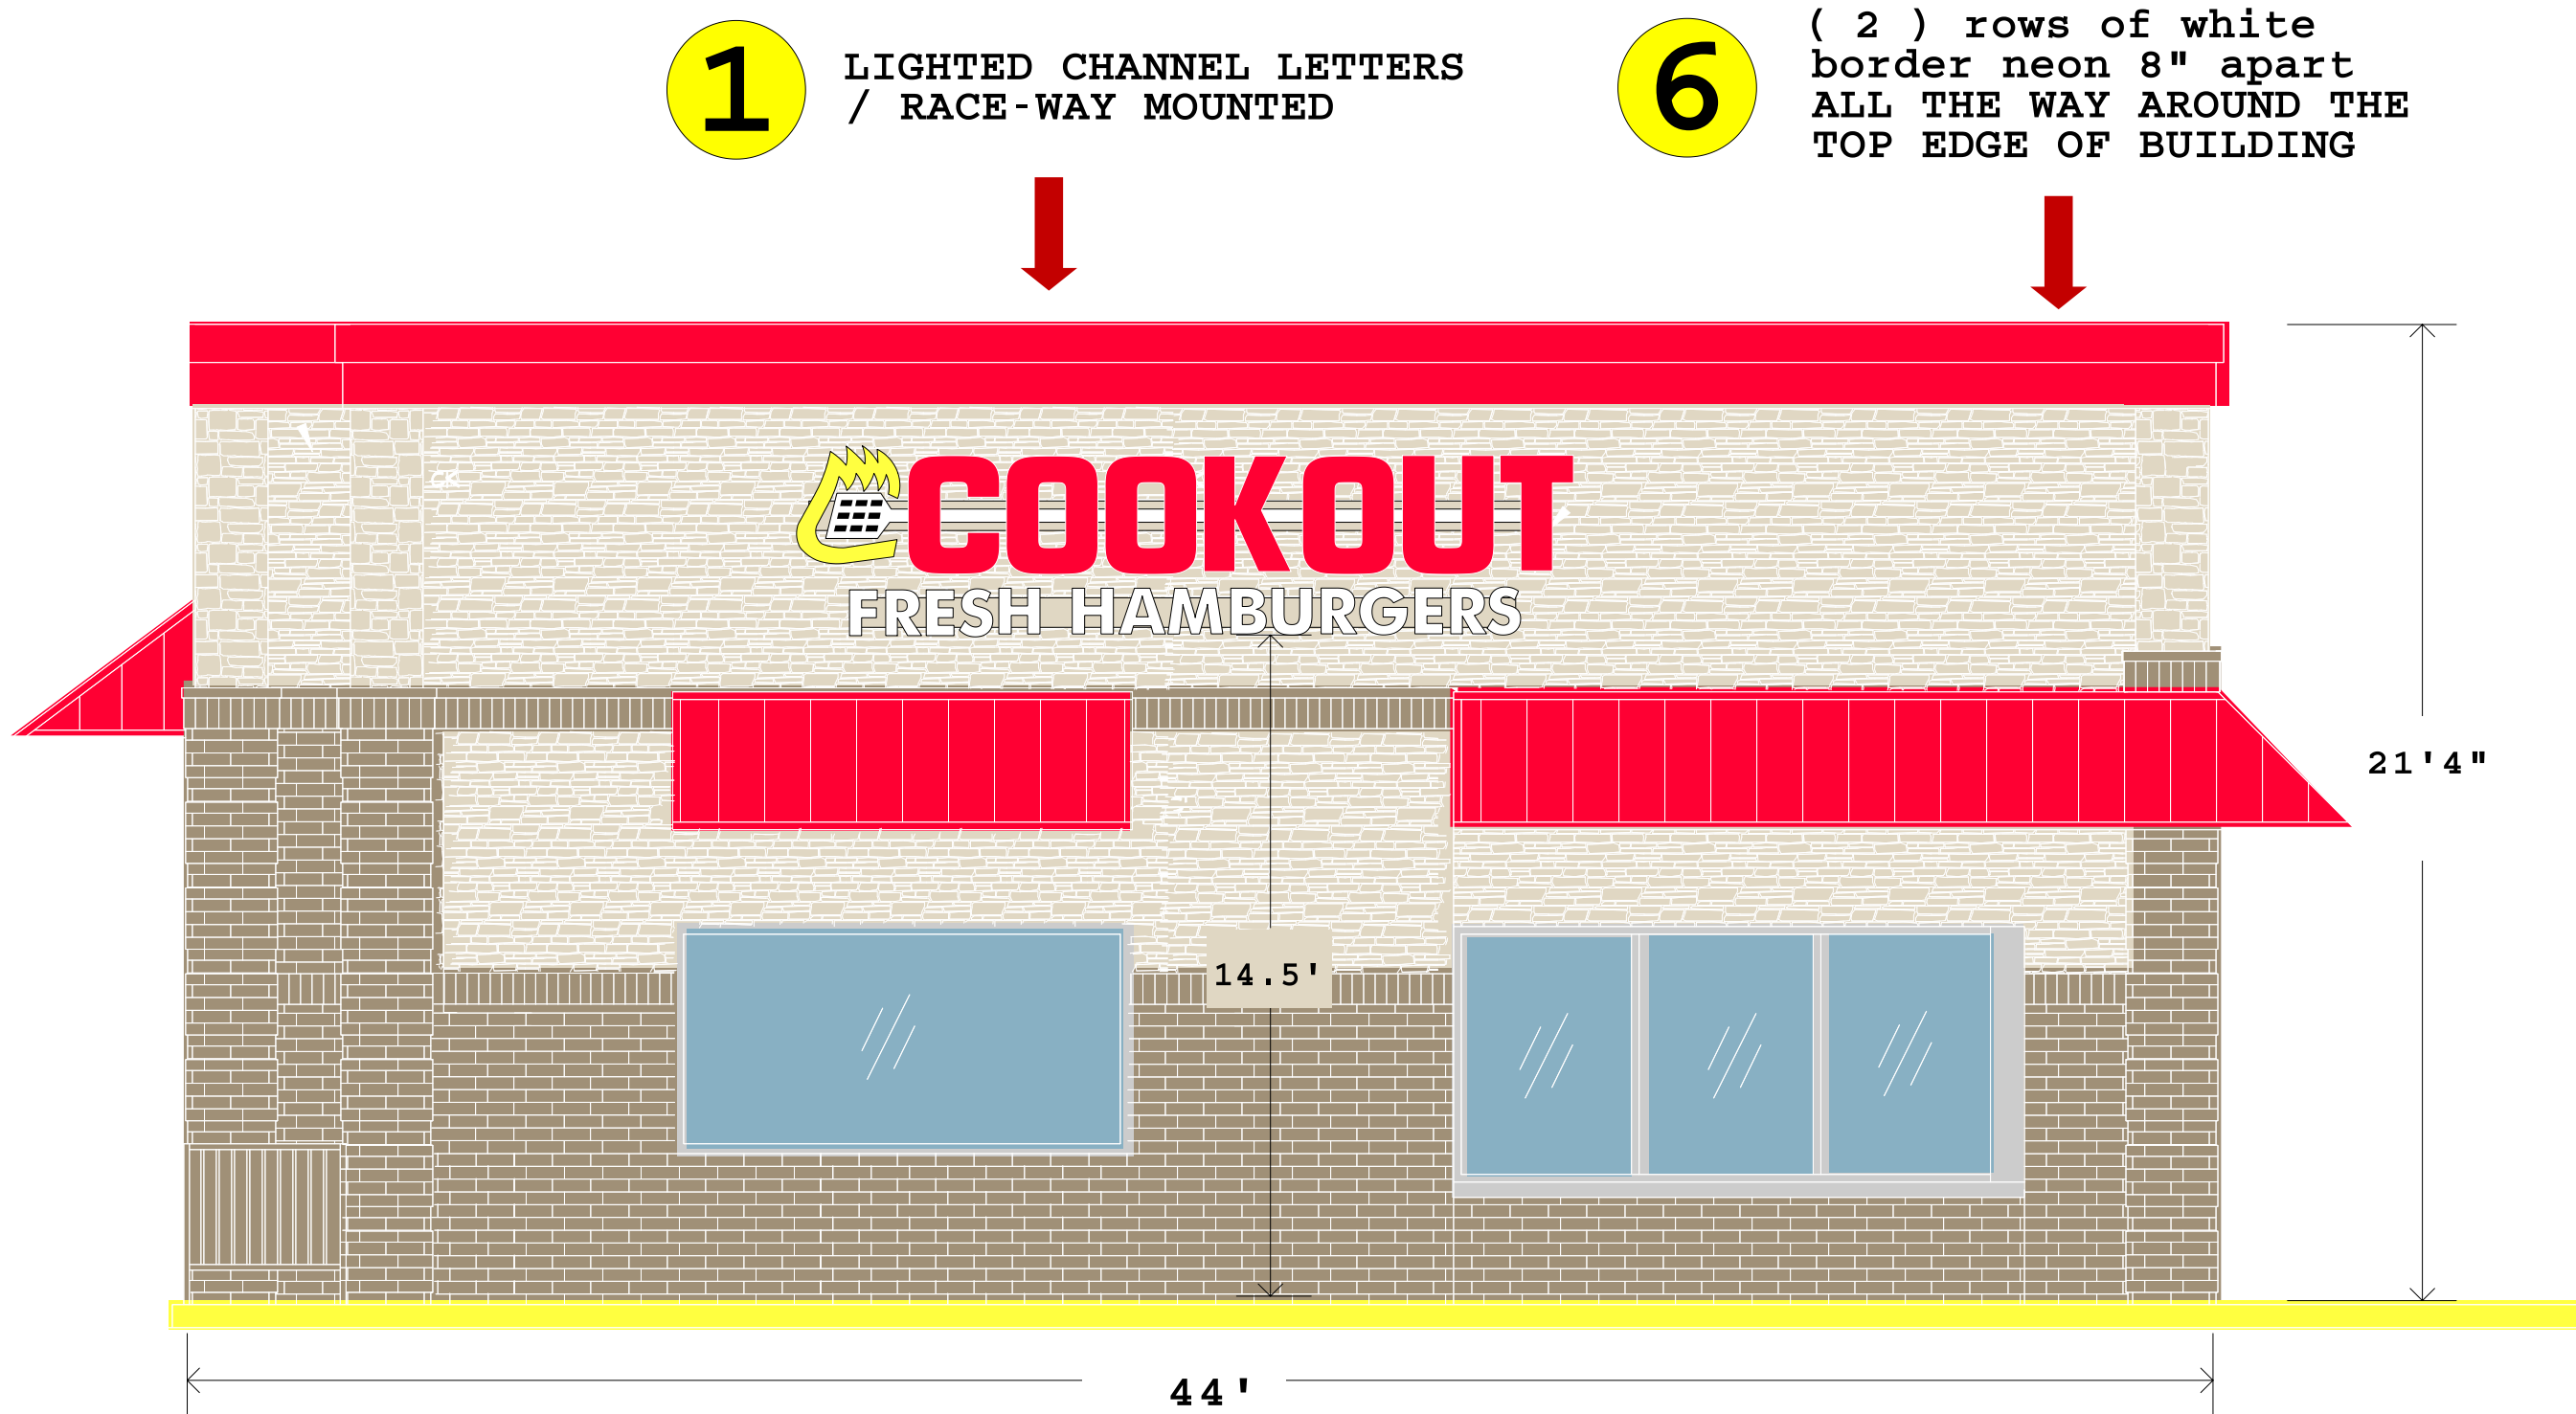


- 1 Front wall building sign:
- Logo 17" wide x 32" high
- Fresh Ham 12" high
- Over all sizes: 4'high x 17' wide
- Square footage used by this sign 68'
- LED lighted channel letters w/
- race way.
- UL listed electrical.

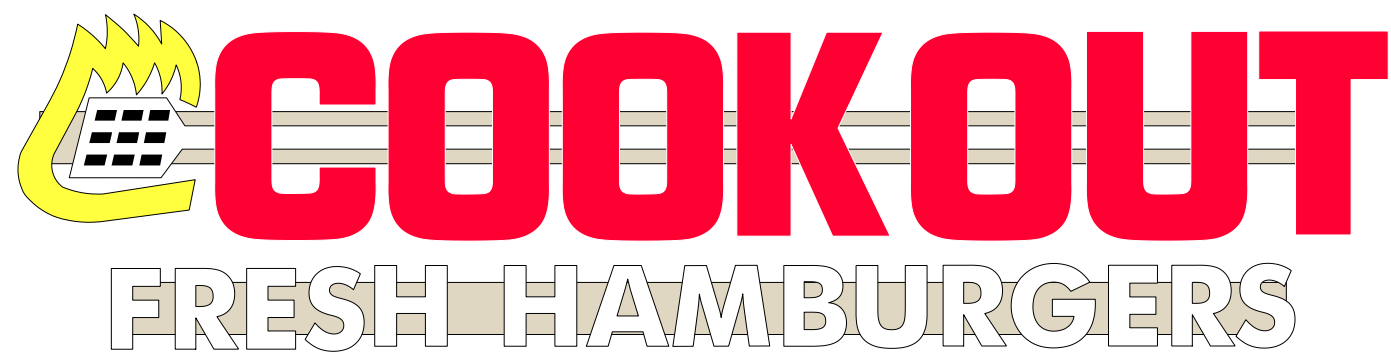

- Right wall sign:
- Logo 17" wide x 3' high
- Square footage used by this sign 51'
- LED lighted channel letters w/
- race way.
- UL listed electrical.




- Right wall sign:
- Logo 17" wide x 32" high
- Tag line 10" high x 25' wide.
- Over all sizes: 4'high x 25' wide
- Square footage used by this sign 100'
- LED lighted channel letters w/
- race way.
- UL listed electrical.

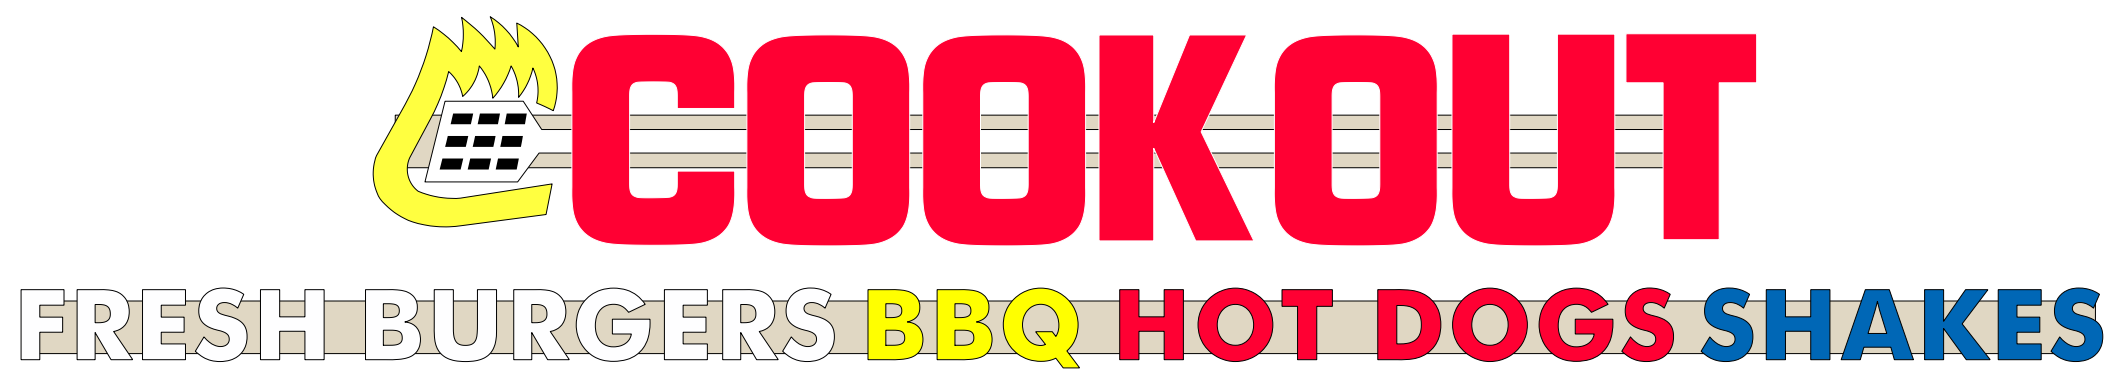

- 1 LIGHTED CHANNEL LETTERS
/ RACE-WAY MOUNTED


- 6 (2) rows of white
border neon 8" apart
ALL THE WAY AROUND THE
TOP EDGE OF BUILDING

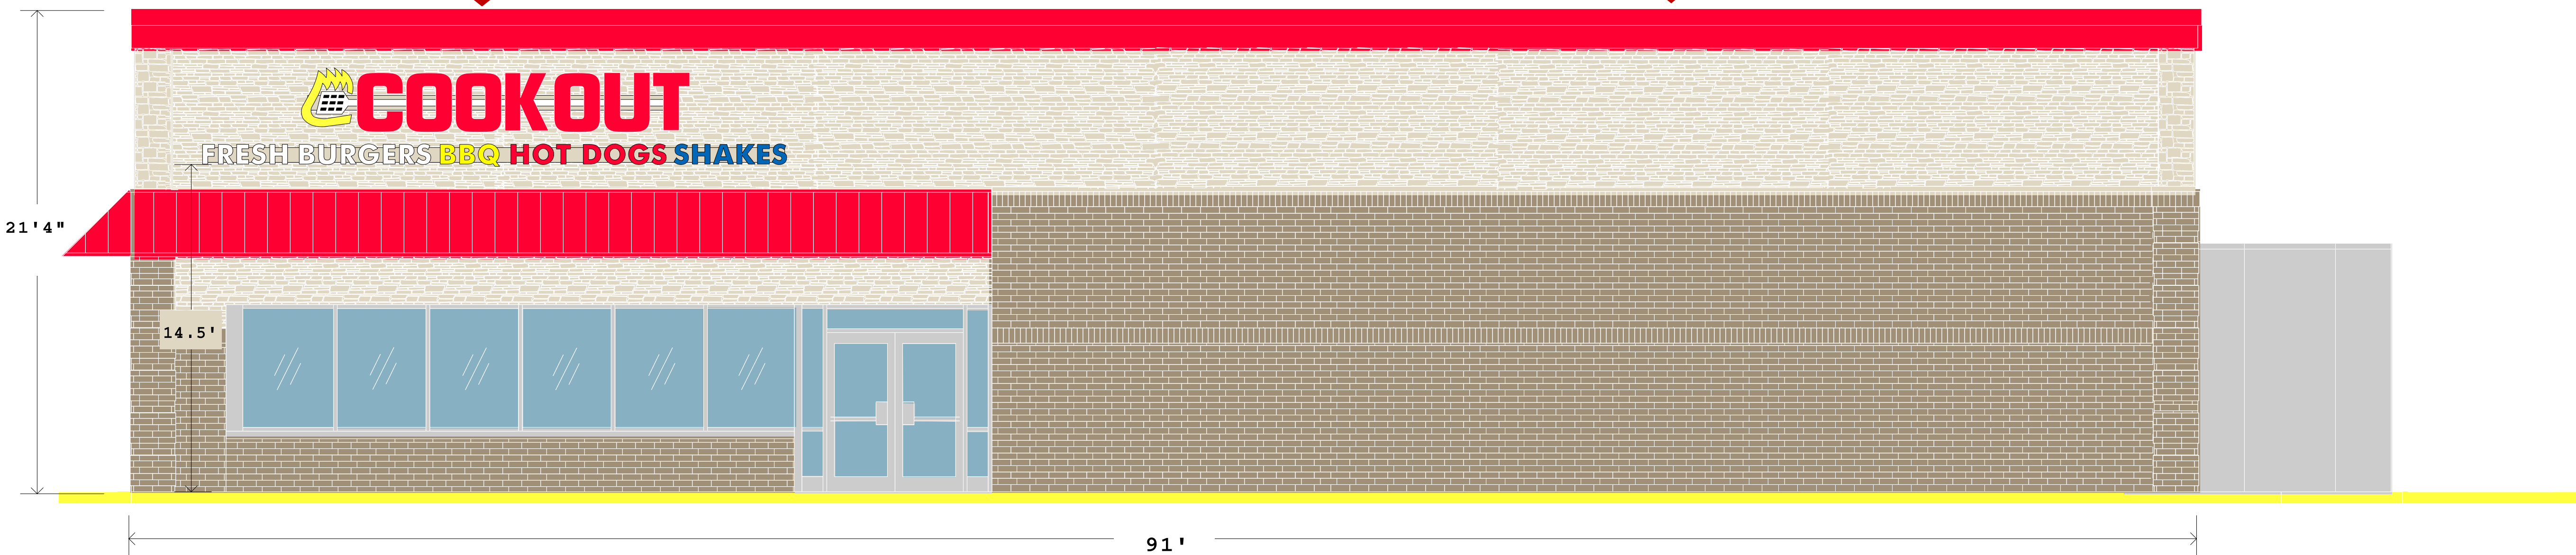

- Re-furb existing pylon sign:
- Double sided.
- Replace faces in top sign and
- changeable message sign.
- Replace lamps and ballast.
- Repaint existing cabinets and post



15.5' x 7.25'

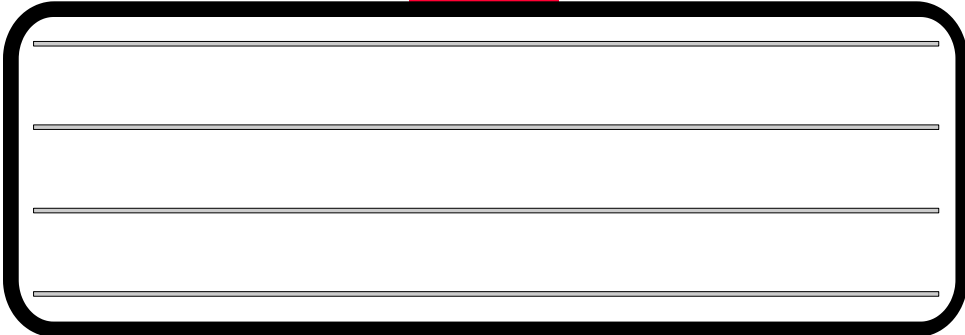

3.5'x 10'

SCOPE OF JOB

- 1 Building wall signs: Front, Right and left sideds.
- Channel letters on race-way.
- 2 Refurb existing freestanding double sided pylon sign:
- 3 (1) drive-up preview menus.
(1) drive-up ordering menus.
- 4 5 Interior menu and lighted tray sign **not pictured**
- 6 - 560' of white neon (2) lines of border
around top of building.

Cook Out exterior menu signs
Model FS2014



scale 3/4" = 1'



803-533-7446
313 John C Calhoun Drive
Orangeburg SC 29115
Linford Oberholtzer
lin@brandritesign.com
Mobile 803-707-4512