


Gainesville GA
Cook Out sign drawing

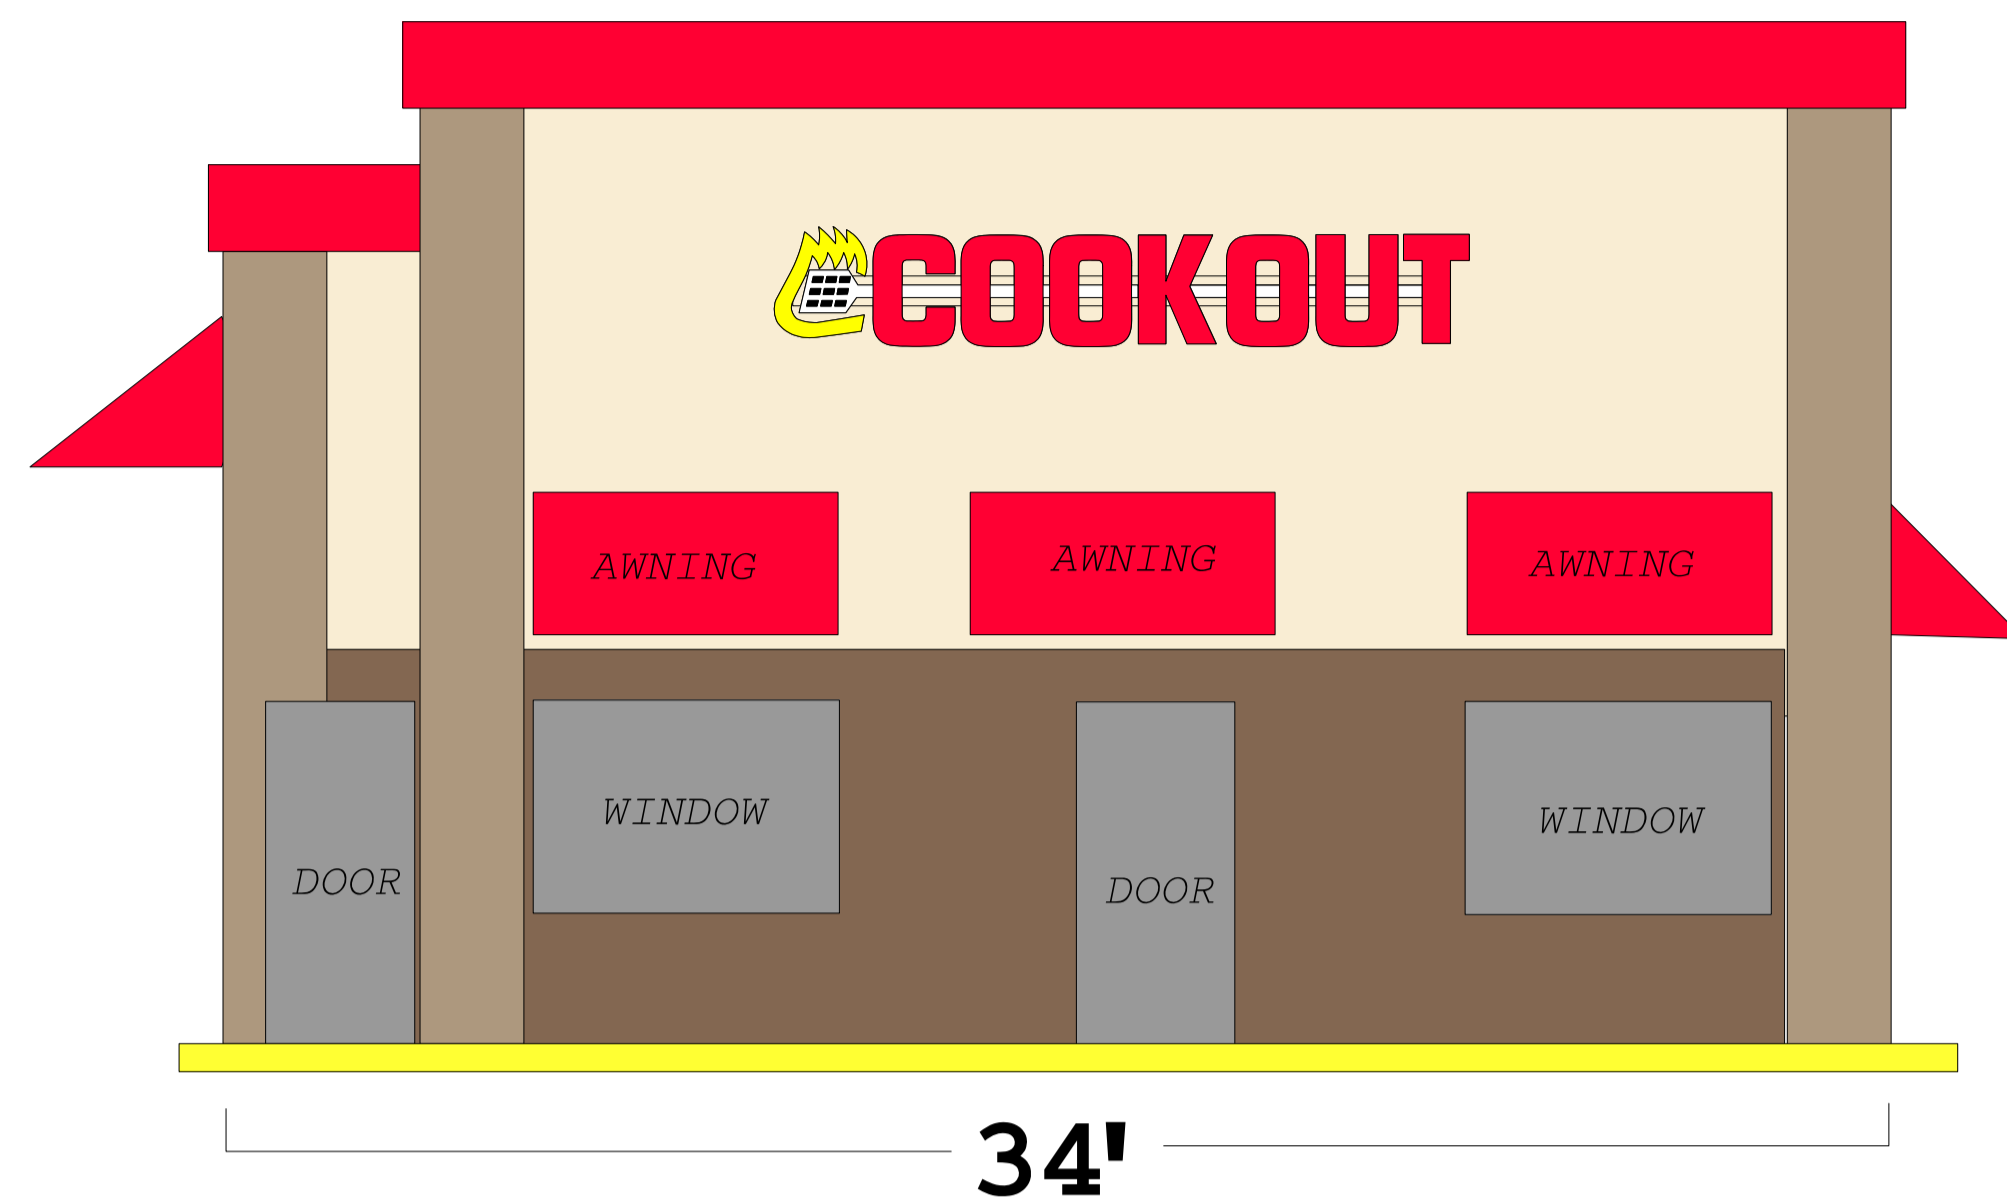


6' high x 6' wide



SCOPE OF JOB

- A Front wall Building sign (Logo)
- B New monument style pylon
- C Supply and Install lighted menus
 - (1) drive-up ordering menu
 - (1) drive-up preview menu
 - Dining room menu

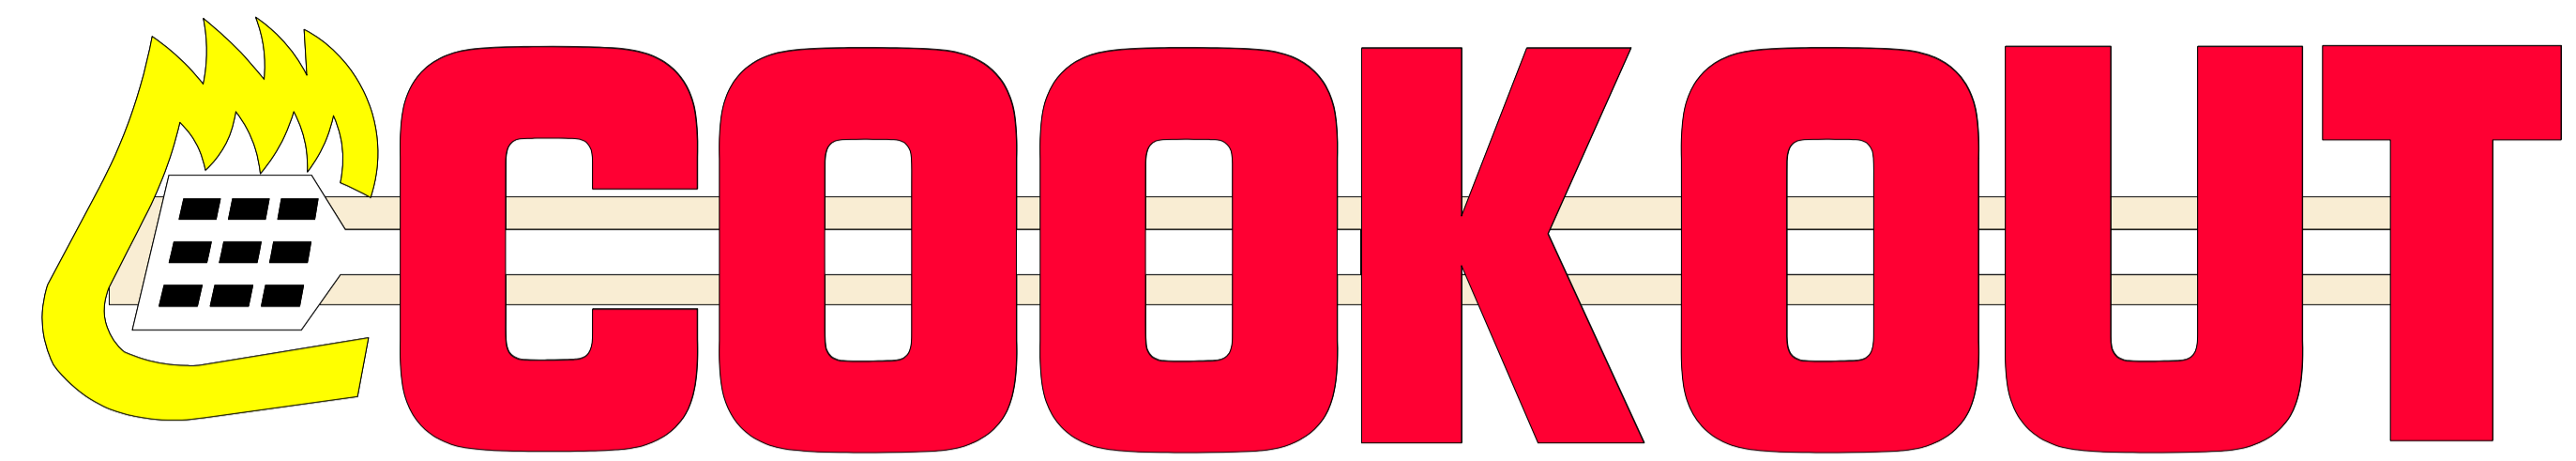


Front wall sign

CHANNEL LETTERS / RACE-WAY MOUNTED

- 29" high X 14' wide = 33.9 SQ FT
- LED lighted
- UL listed electrical

34 IS MAX ALLOWED

17'6" wide

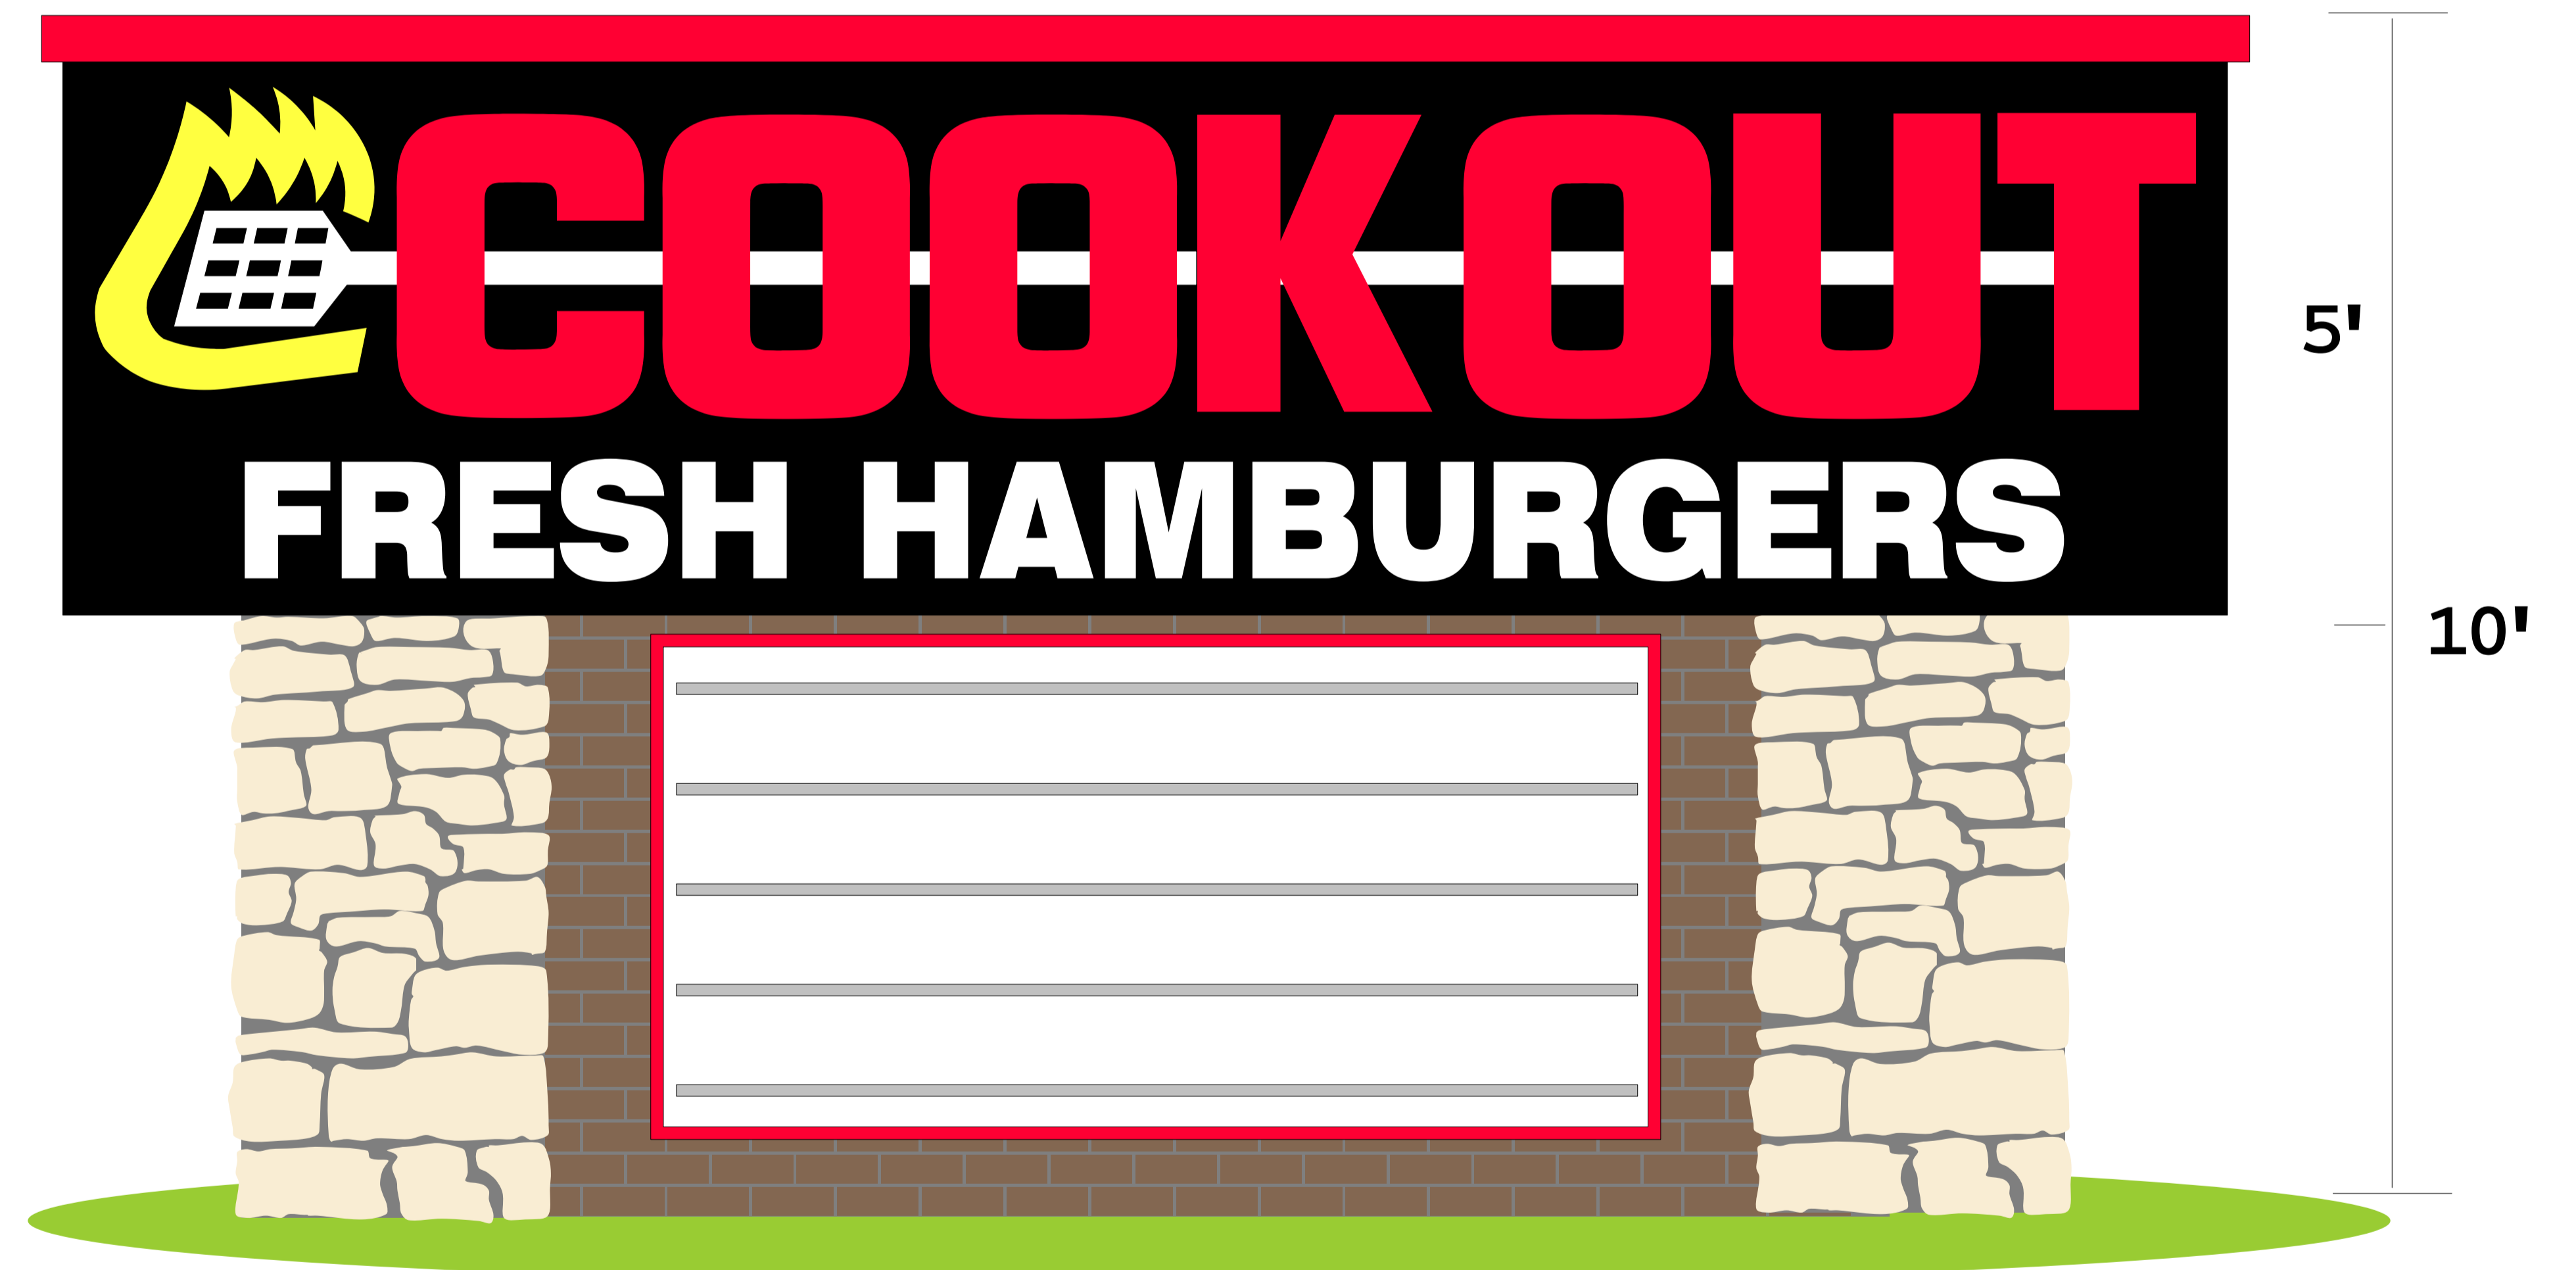

Double sided Roadside monument sign:

- Top ID area: 17'6" wide x 5' high / 4' x 8' Readerboard
- over-all height 10' (max allowed)
- Total of 120 sq ft of sign area (max allowed)
- Powder coated aluminum panel sign w/ lighted LED Channel Letters.
- Reader board: aluminum cabinet w/ flat faces / LED lighted.

Brick and Stone work supplied by Cook Out



803-533-7446

313 John C Calhoun Drive
Orangeburg SC 29115

Linford Oberholtzer
lin@brandritesign.com
Mobile 803-707-4512