- 8' wide x 6' high LOGO sign
- Powder coated aluminum back-panels w/ lighted channel letters
- 28" Logo / LED lighted (GE LEDs )/ UL listed electrical

32' wide x 2' high TAG LINE sign

- Powder coated aluminum back-panels w/ lighted channel letters
- 20" letters / LED lighted (GE LEDs )/ UL listed electrical

## FRESH BURGERS/BBQ/HOT DOGS/SHAKES



Dining room side




8' wide x 6' high LOGO sign

- Powder coated aluminum back-panels w/ lighted channel letters
- 28" Logo / LED lighted (GE LEDs )/ UL listed electrical

32' wide x 2' high TAG LINE sign

- Powder coated aluminum back-panels w/ lighted channel letters
- 20" letters / LED lighted (GE LEDs )/ UL listed electrical

## FRESH BURGERS

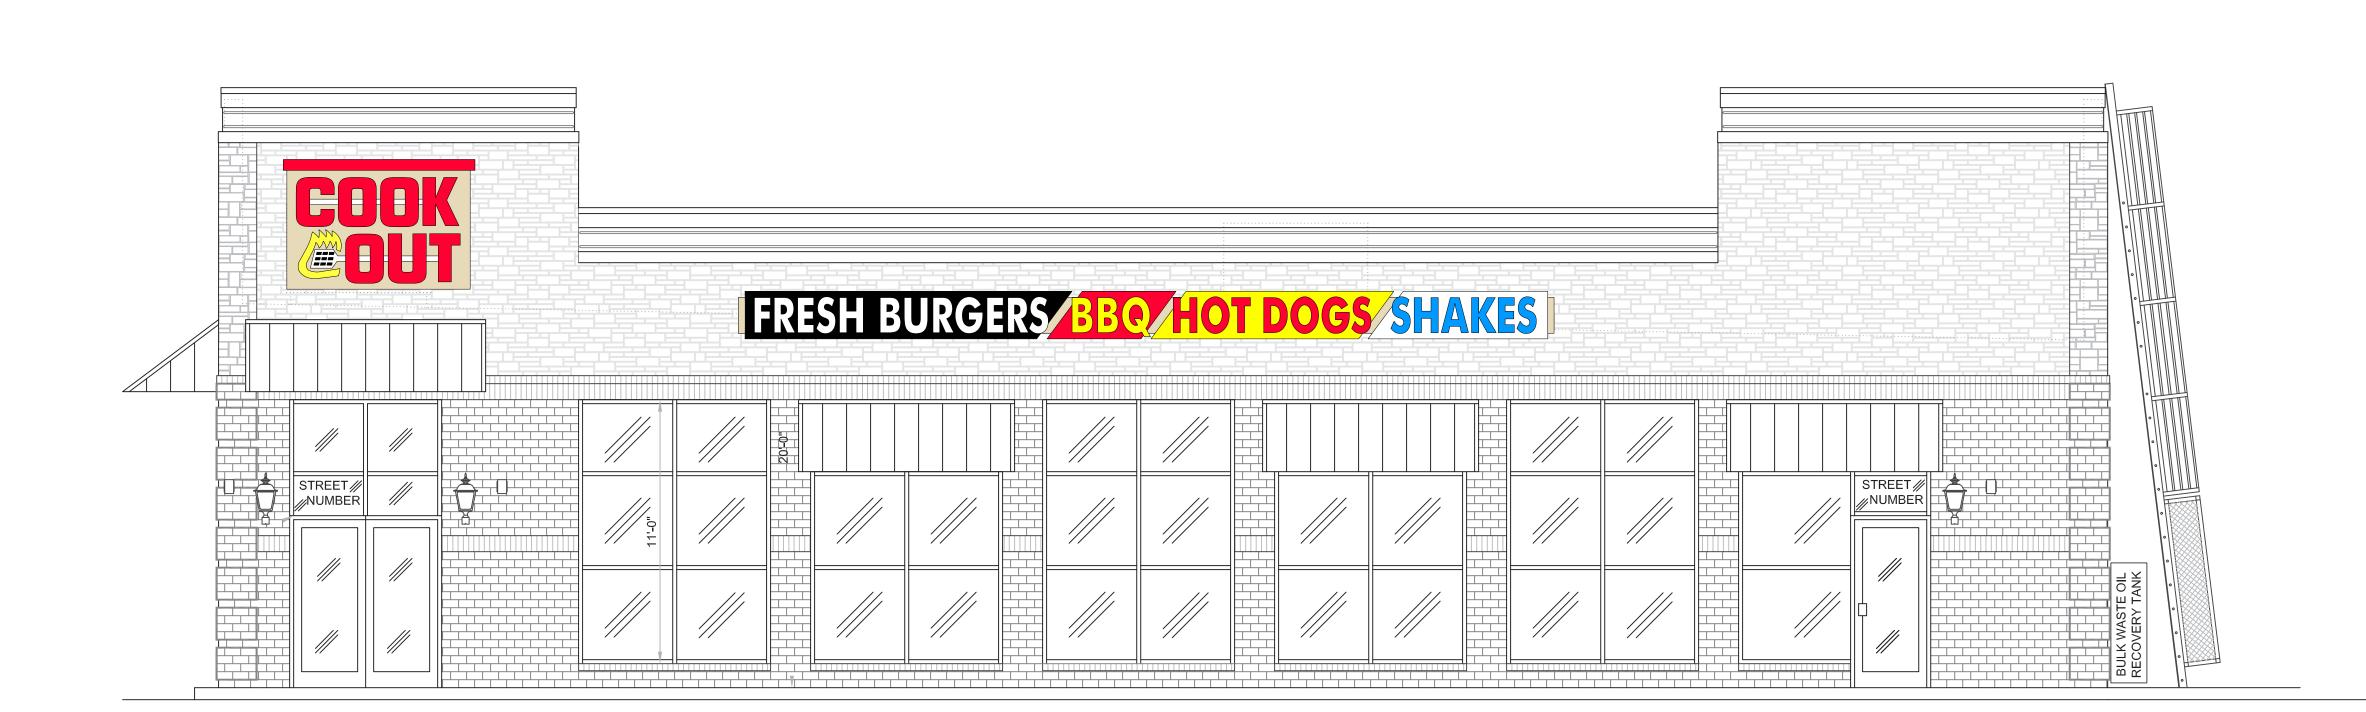

Front




16' wide x 3'6" high LOGO sign

- Powder coated aluminum back-panels w/ lighted channel letters
- 30" Logo / LED lighted (GE LEDs )/ UL listed electrical



- 19'6" x 5' double sided aluminm panel
- sign with channel letter copy - GE LED lighted channel letters
- UL listed electrical
- Powder coated finish

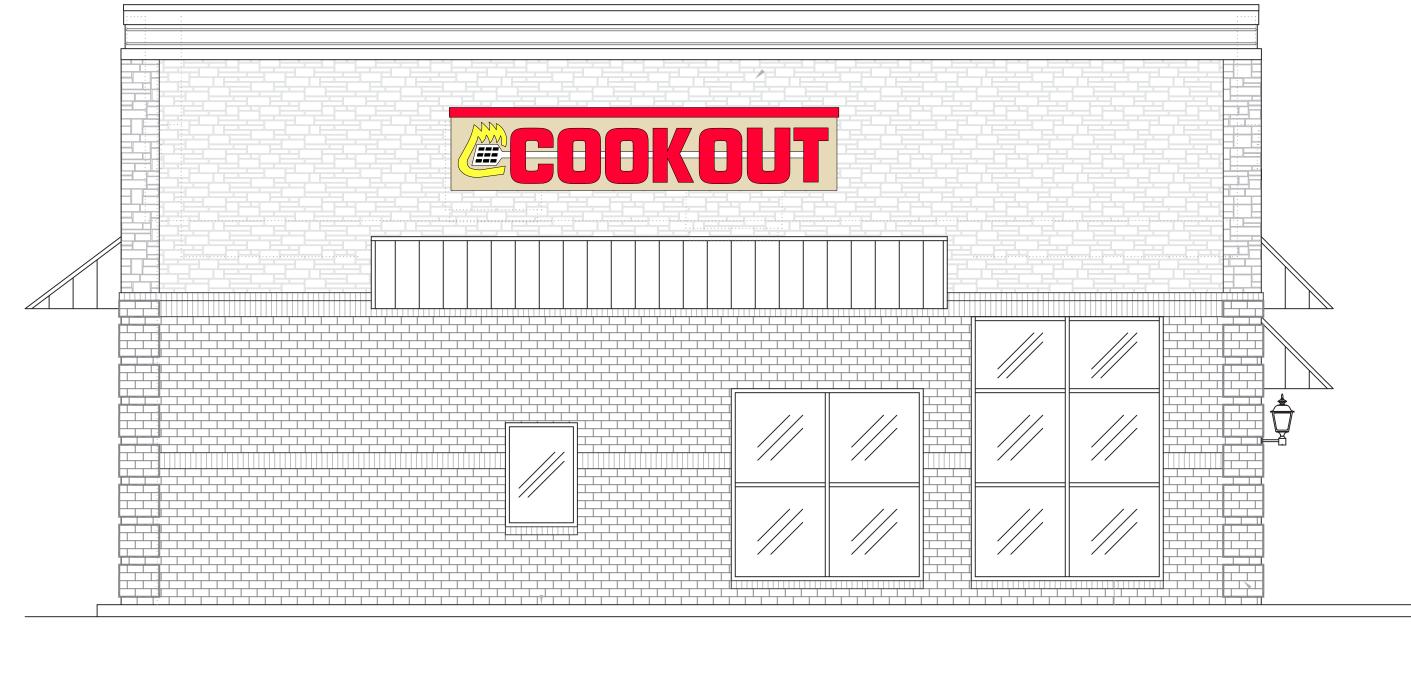

Scope of job

Supply and install building signs:

- LOGO sign drive-thru side
- LOGO sign front
- LOGO and TAG LINE sign dining room side

Supply and install PYLON

Supply and install (2) bands of NEON around building

Supply and install (2) ORDER MENU


Supply and install DINING ROOM MENU

Supply and install DINING ROOM TRAY SIGN

Supply and install DIRECTIONAL signs


- (2) ENTER / EX sign

- (2) DRIVE THRU directional signs

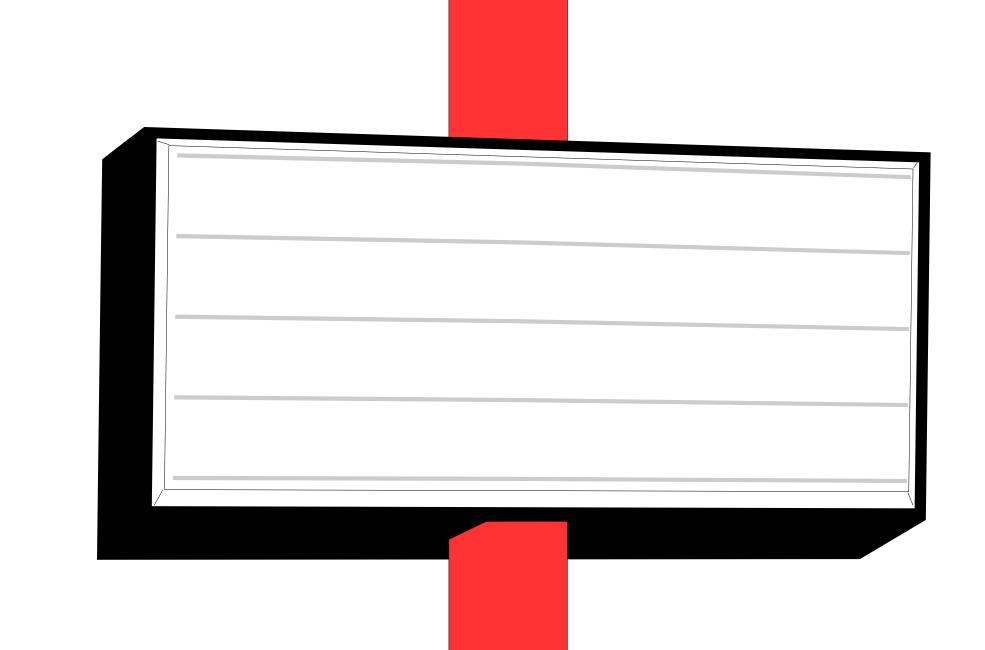

4' x 8' double sided reader board with

- pan-formed white
- plastic faces. Changeable copy track
- for (4) lines of 8" on 9"
- changeable letters/numbers
- UL listed electrical
- LED lighted
- Powder coated
- aluminum cabinet (black)

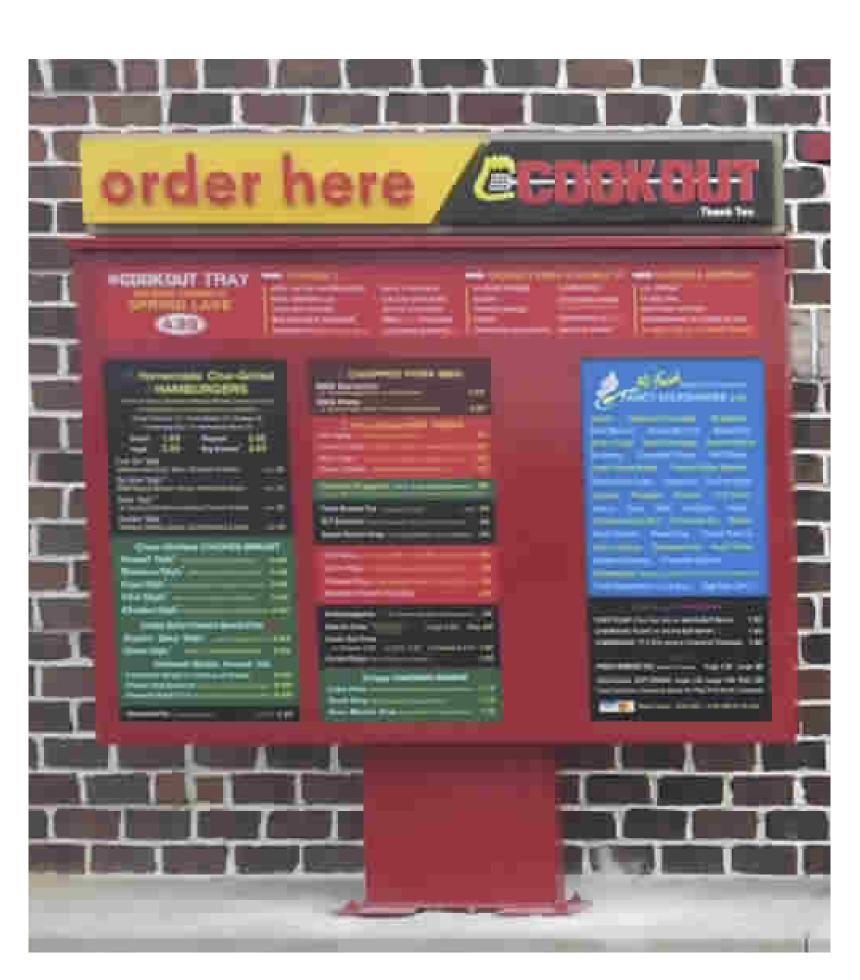

New - style order menus

City codes: Building 280 square is max allowed on building

- signs use all 280 sq ft

pylon 130 sq ft max allowed - sign uses all 130 sq ft



803-533-7446 313 John C Calhoun Drive Orangeburg SC 29115 Linford Oberholtzer lin@brandritesign.com