





FRESH BURGERS BBQ HOT DOGS SHAKES
2' high x 30' wide

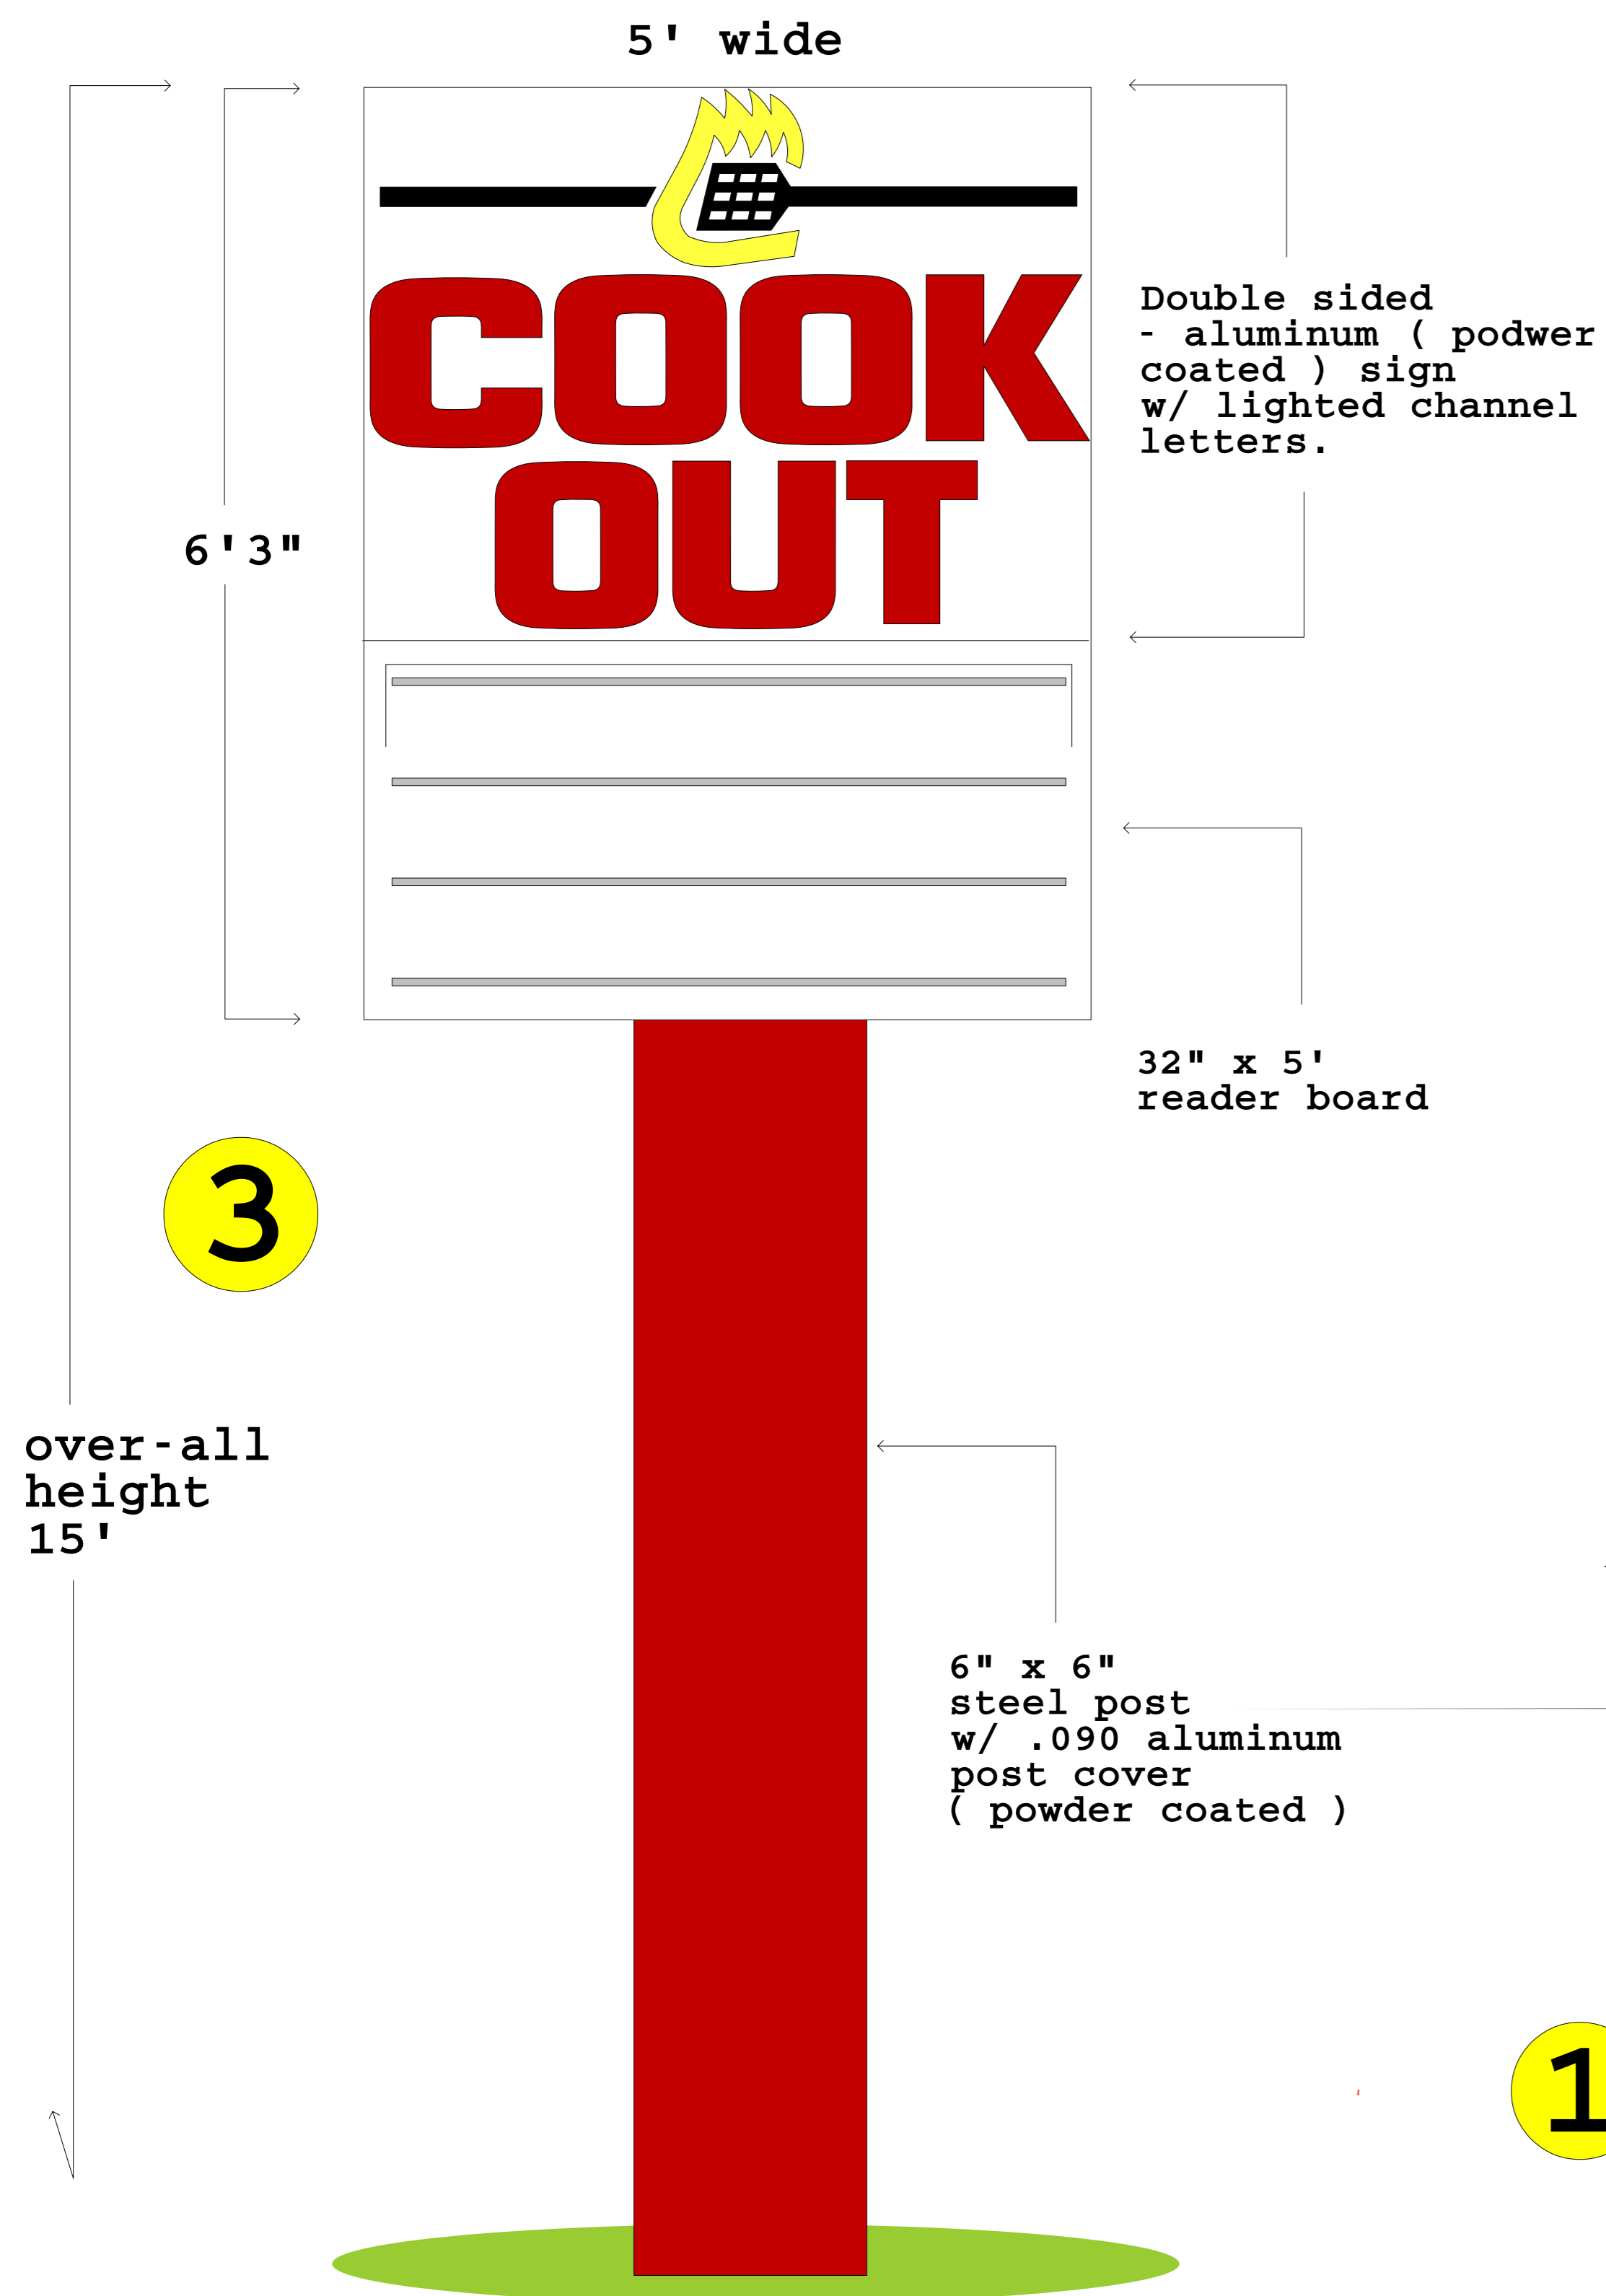

1 Neon:
(2) rows of white neon on the red trim across the front and part way down both sides.

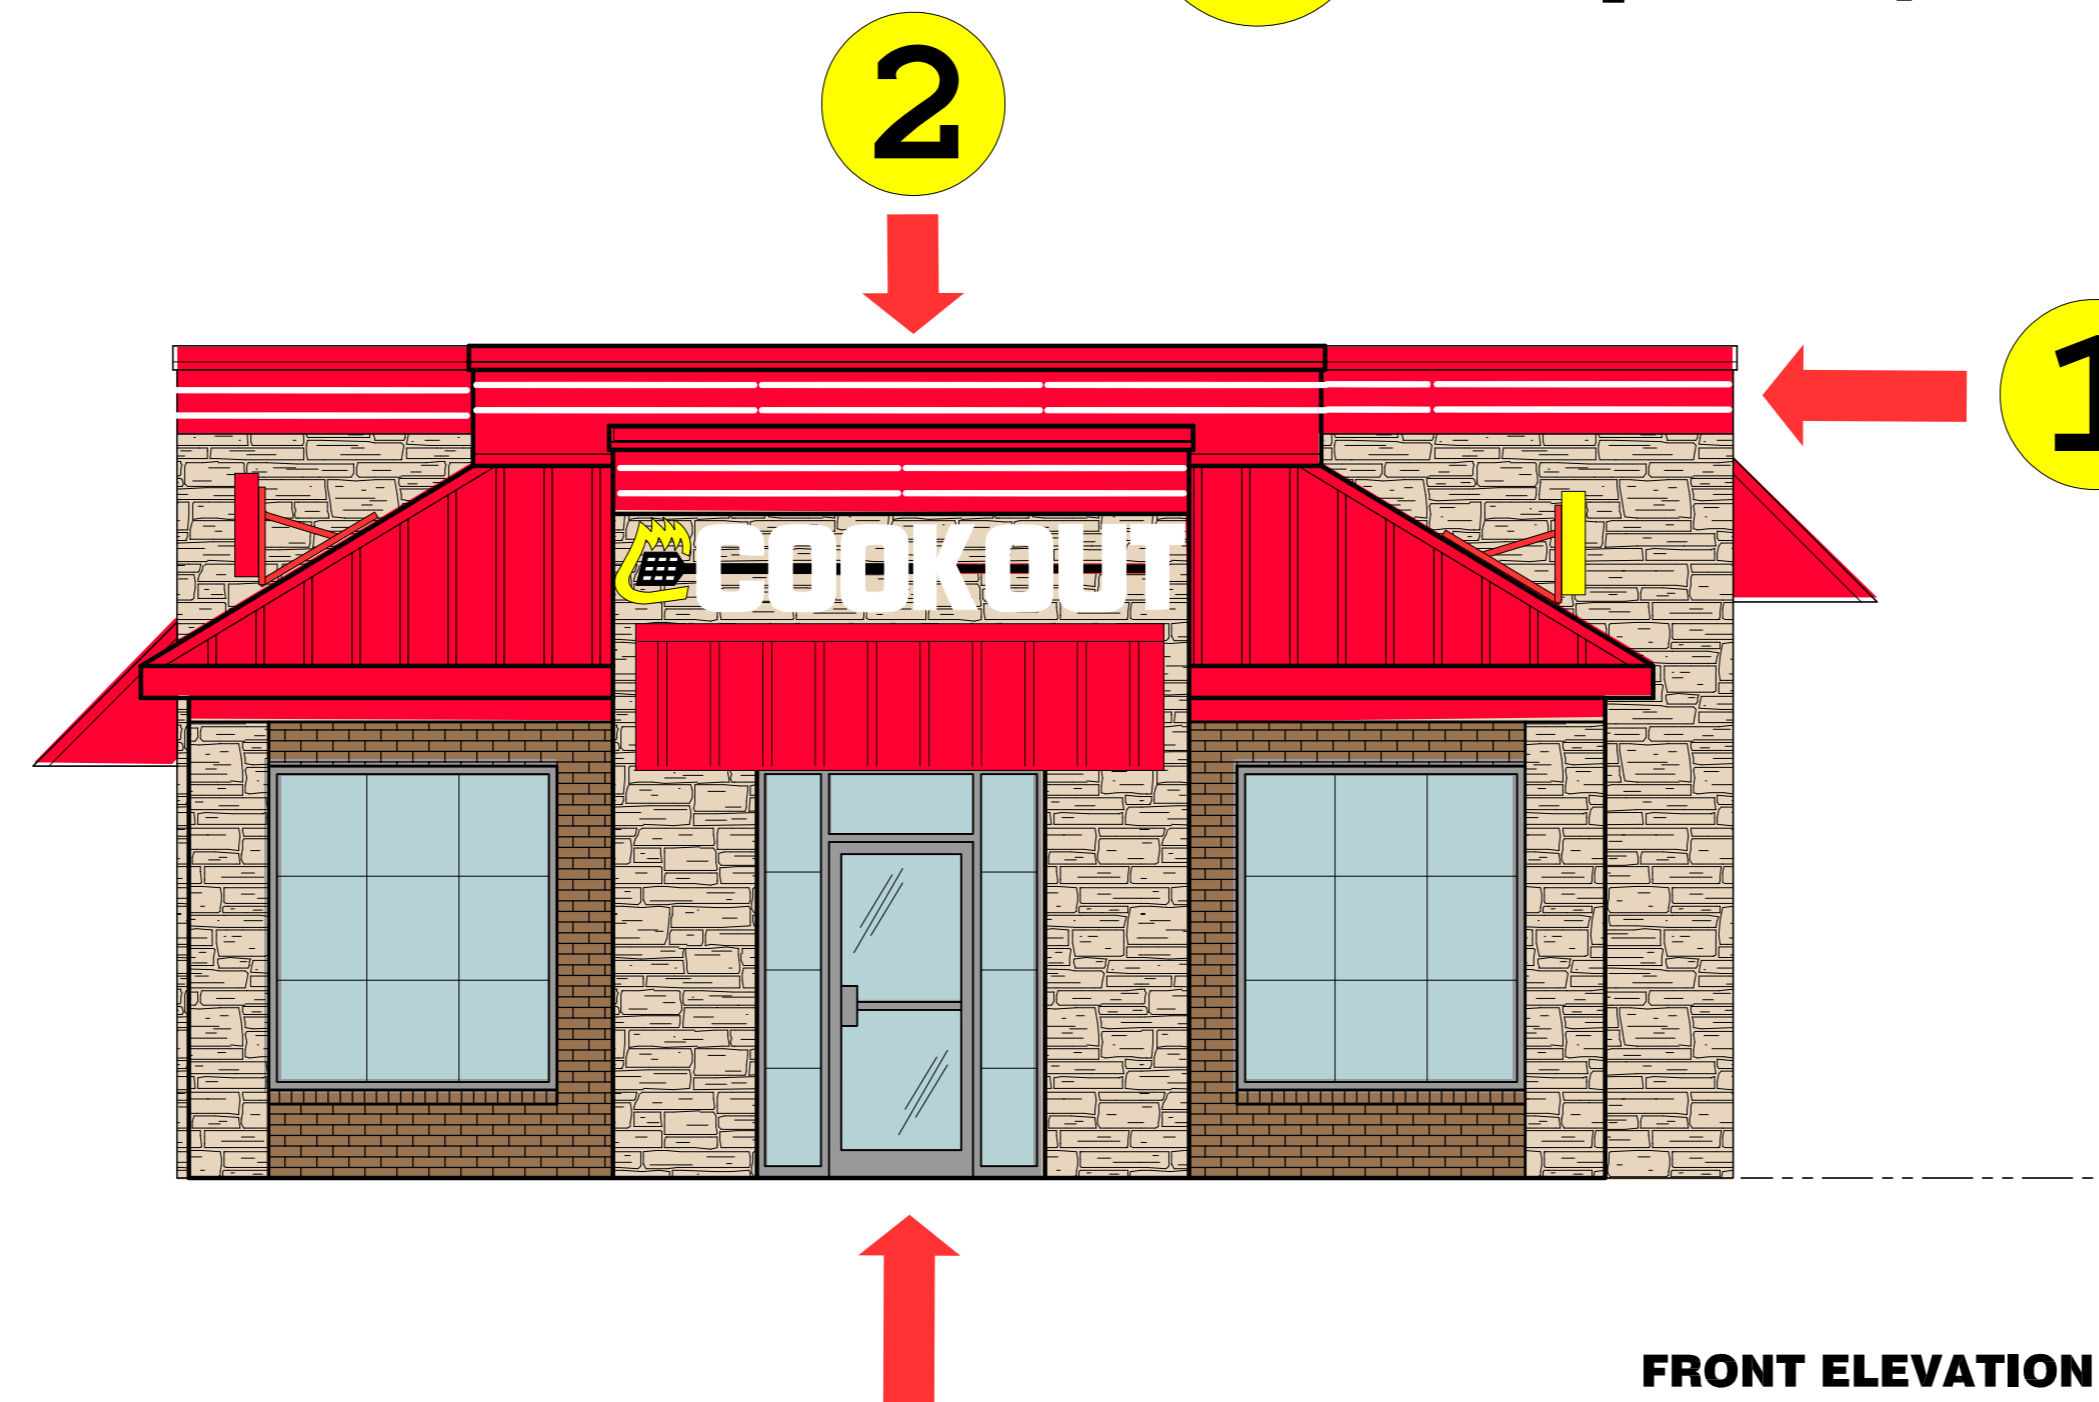

- Building signs:
- Front wall
- Logo: lighted channel letters.
 - Raceway mounted - powder coated aluminum raceway.
 - LED lighting.
 - UL listed electrical.
- Roof mounted
- (2) logos w/ slogan: lighted channel letters. (remote power supplies.
 - LED lighting.
 - Powder coated steel roof brackets.
 - UL listed electrical.
- Wall mounted tag line
- (1) set of channel letters on race-way
 - LED lighted / UL listed

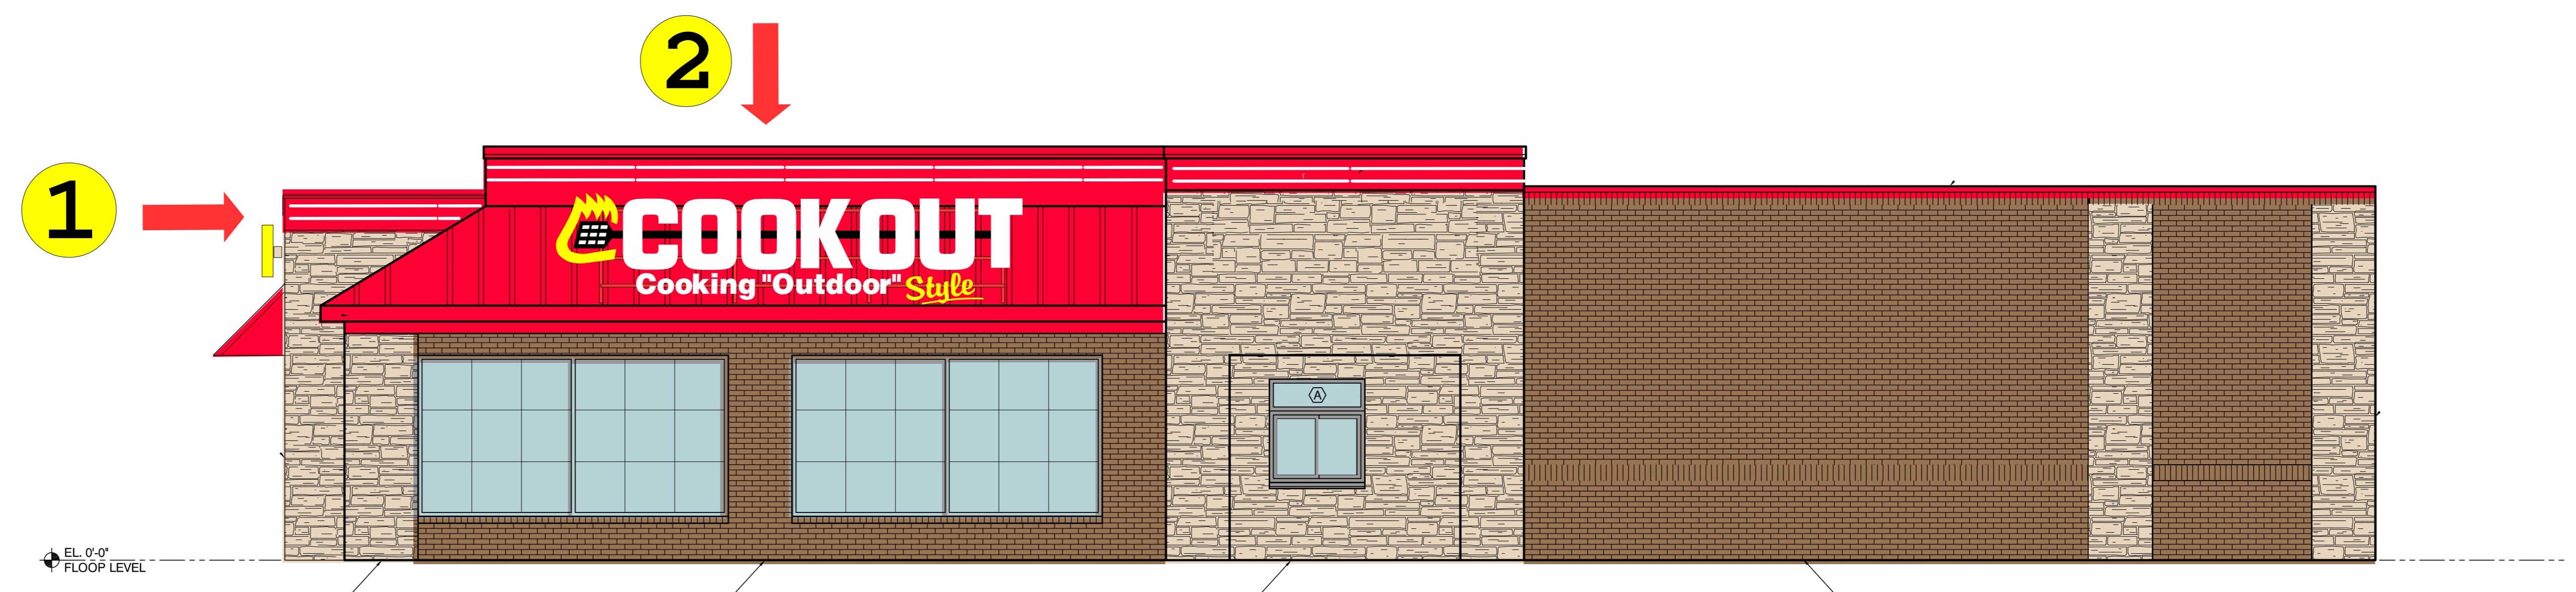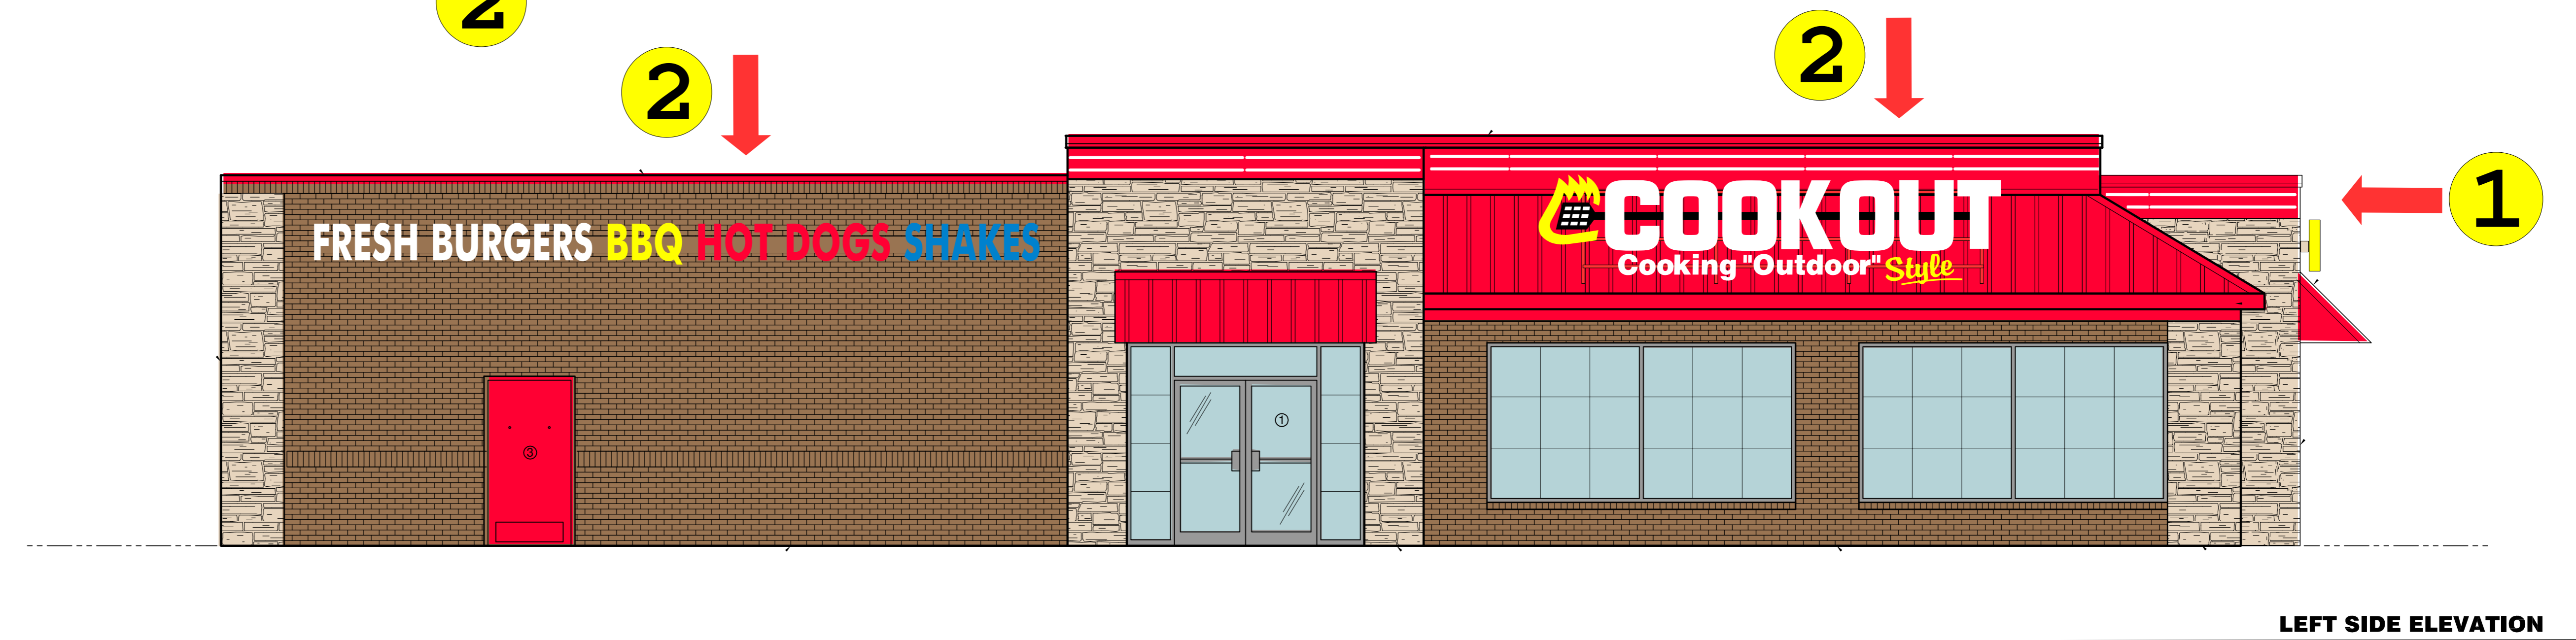

SCOPE OF JOB

- 1** Supply and install (2) rows of white neon on front and part way down both sides of building (370' of 15mm neon)
- 2** (Channel letter signs w/LED lighted.
- 3** (1) double sided channel letter pylon w/ changeable letter readerboard.
- 4** (2) drive-up ordering menus.
- 5 6** Interior menu and lighted tray sign **not pictured**



scale 3/4" = 1'