




pylon sq ft  
**100**

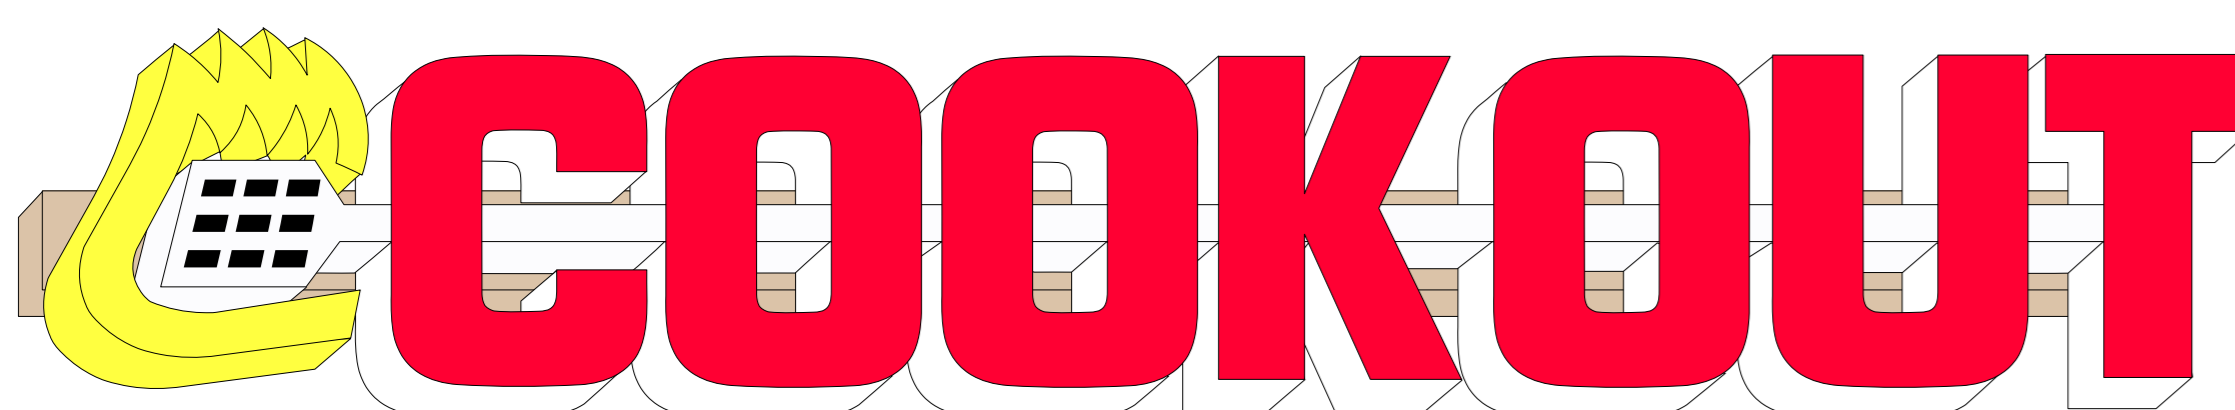



27" high x 14'4" wide Lighted logo

wall signs total sq ft  
**64**



1 ( 2 ) rows of white border neon 8" apart ALL THE WAY AROUND THE TOP EDGE OF BUILDING

2 27" high x 14'4" wide Lighted logo - channel letters on race-way. - LED lighting. - 5.5" deep letters - UL listed electrical. - Color matched race-way powder coated.

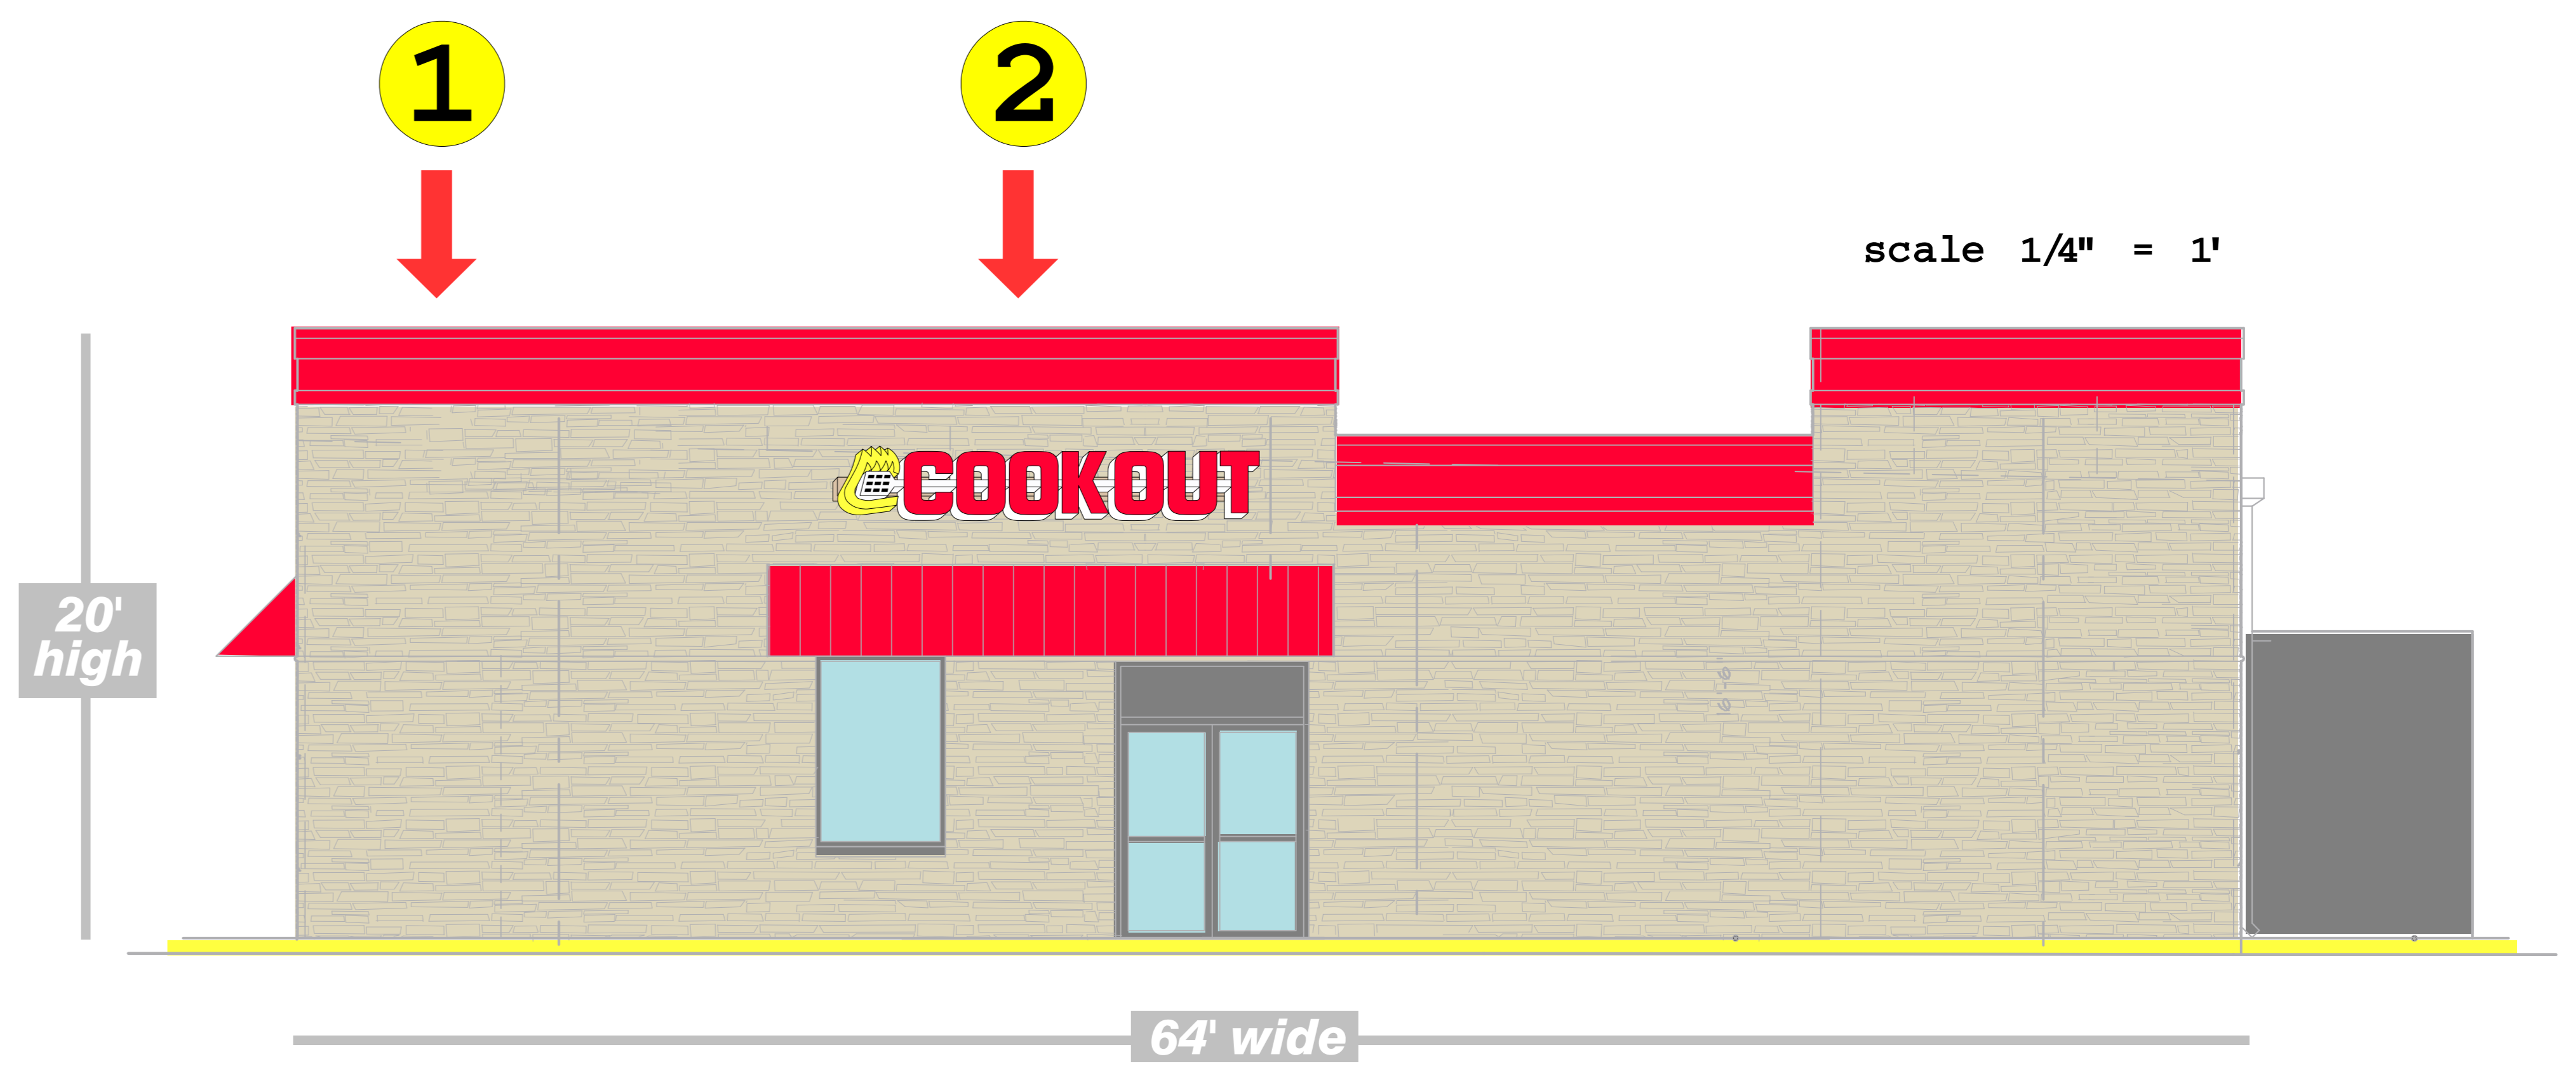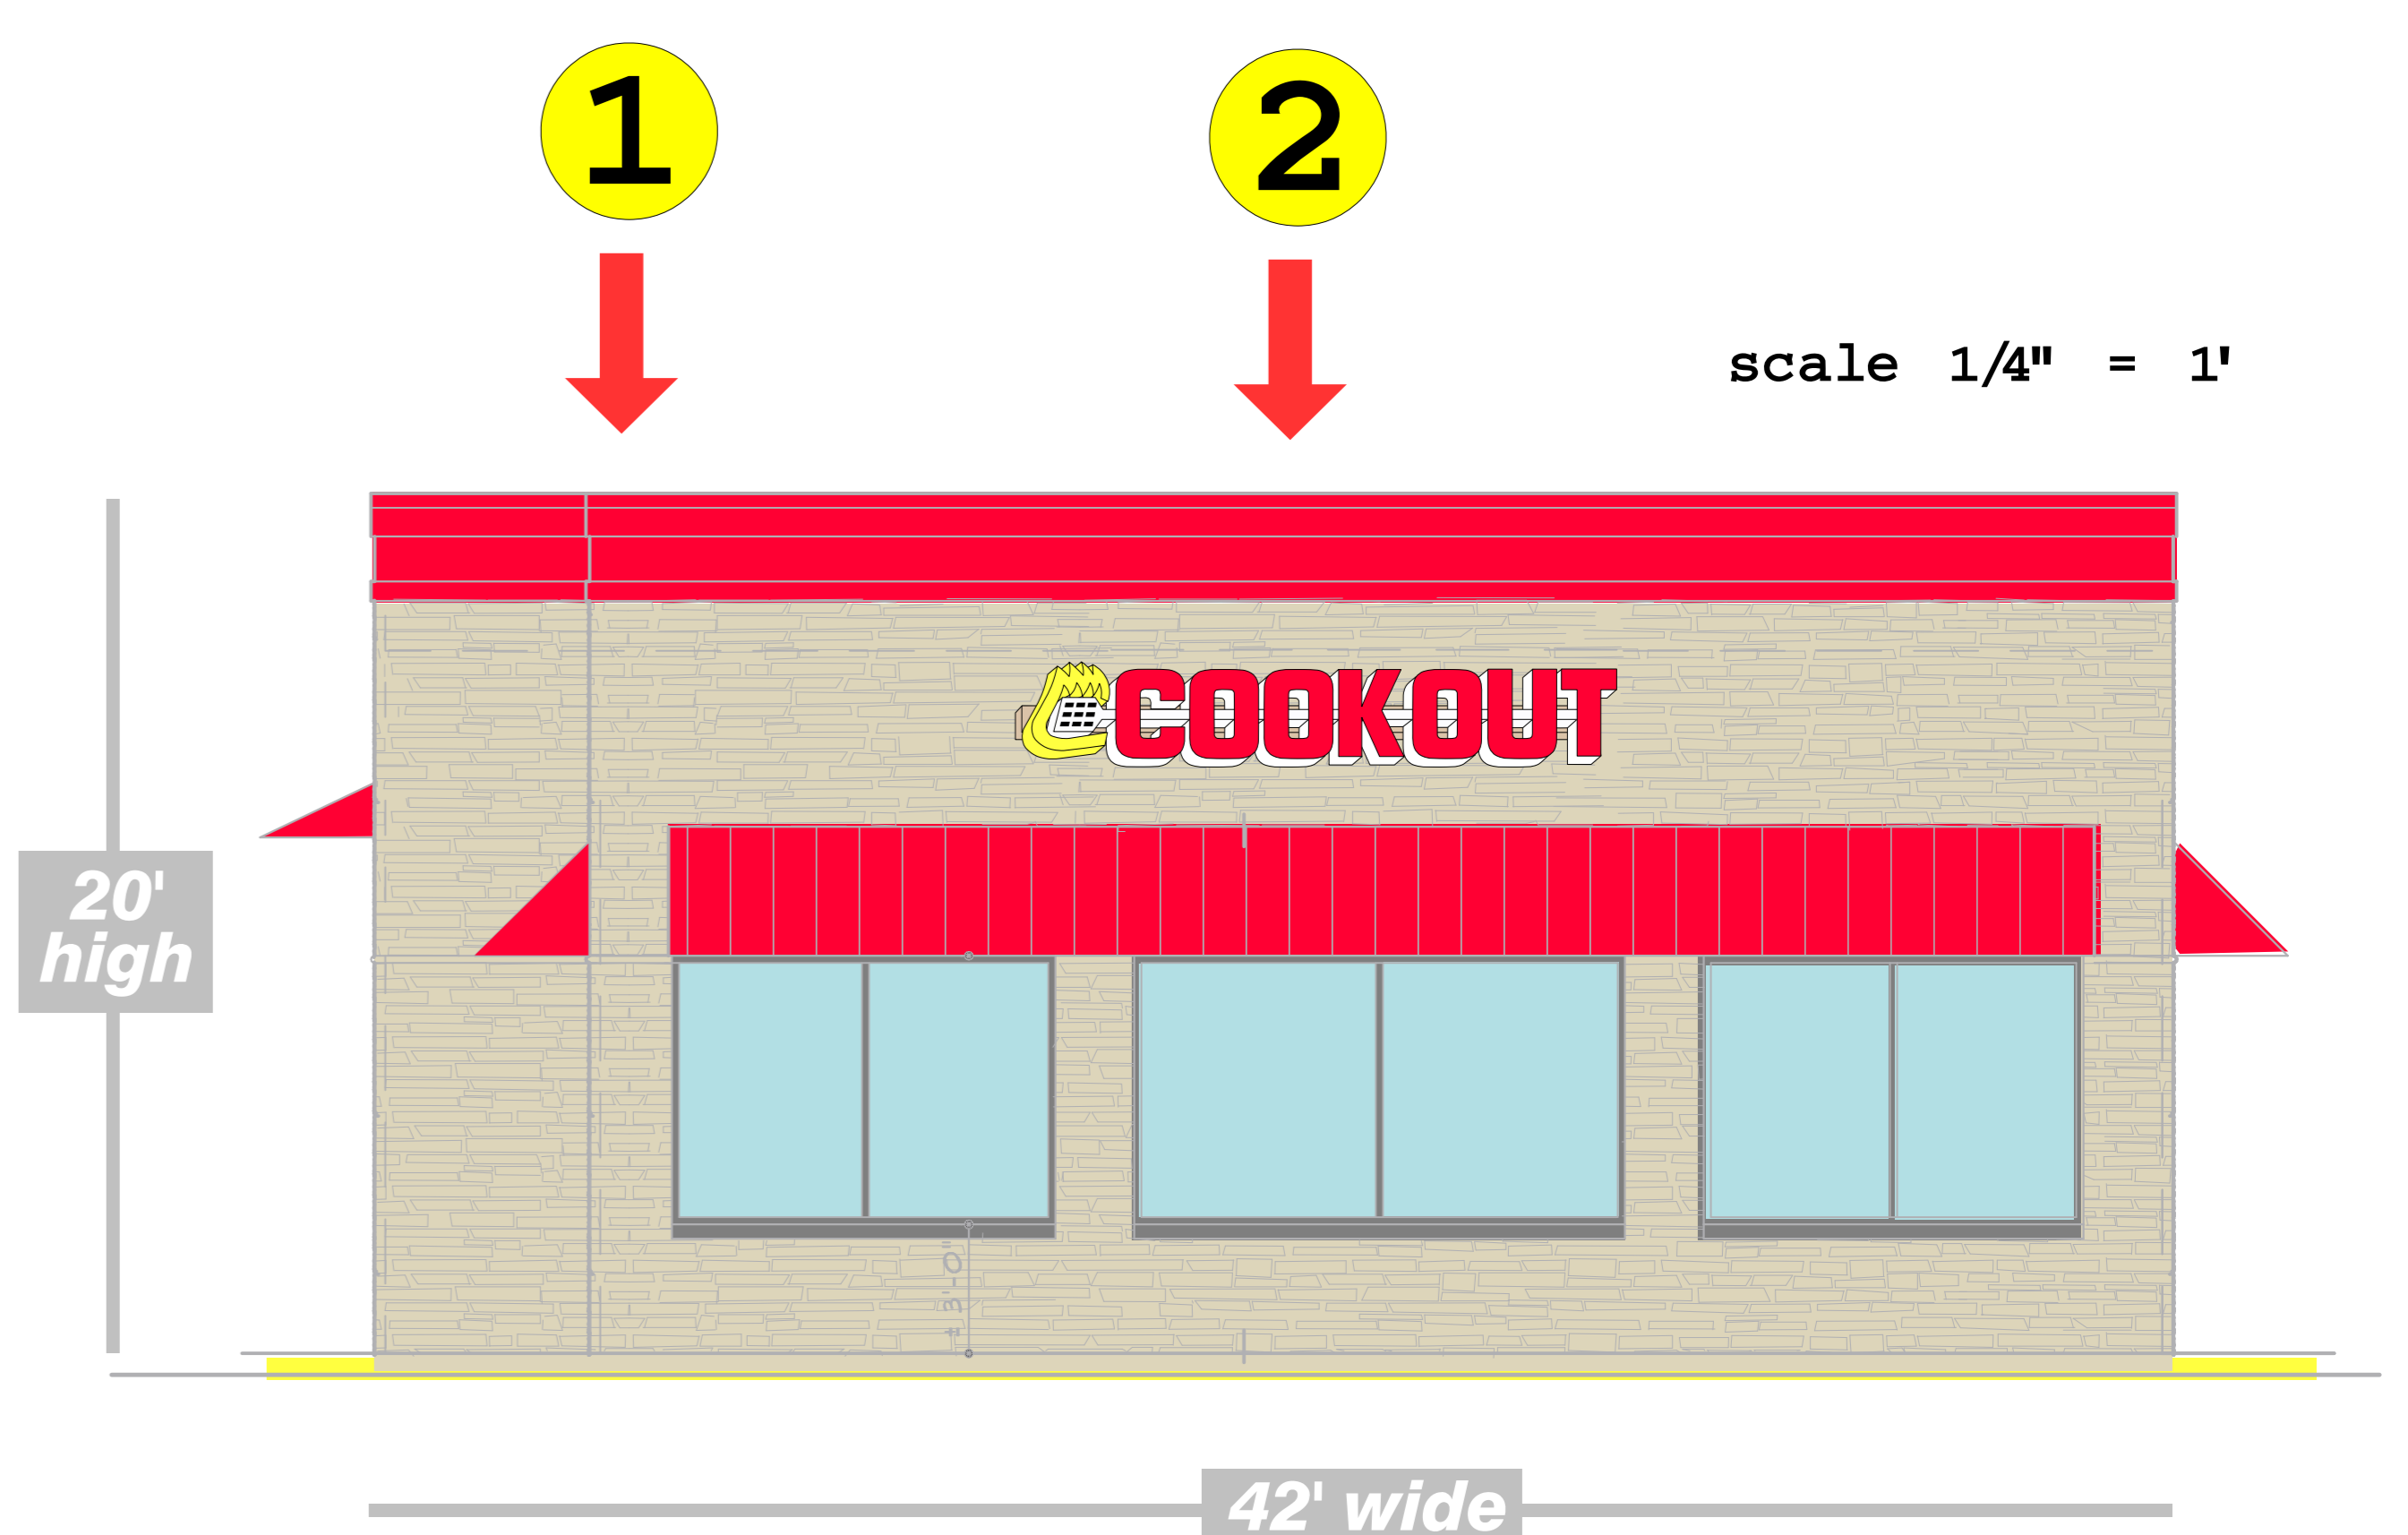

**SCOPE OF JOB**

- 1 Supply and install white neon border around top of building
- 2 Supply and install (2) channel letter logos on race-way front and side of building
- 3 Supply and install double sided lighted pylon
- 4 (2) drive-up ordering menus.
- 5 6 Interior menu and lighted tray sign **not pictured**

Cook Out exterior menu signs Model FS2014



803-533-7446  
313 John C Calhoun Drive  
Orangeburg SC 29115  
Linford Oberholtzer  
lin@brandritesign.com  
Mobile 803-707-4512