

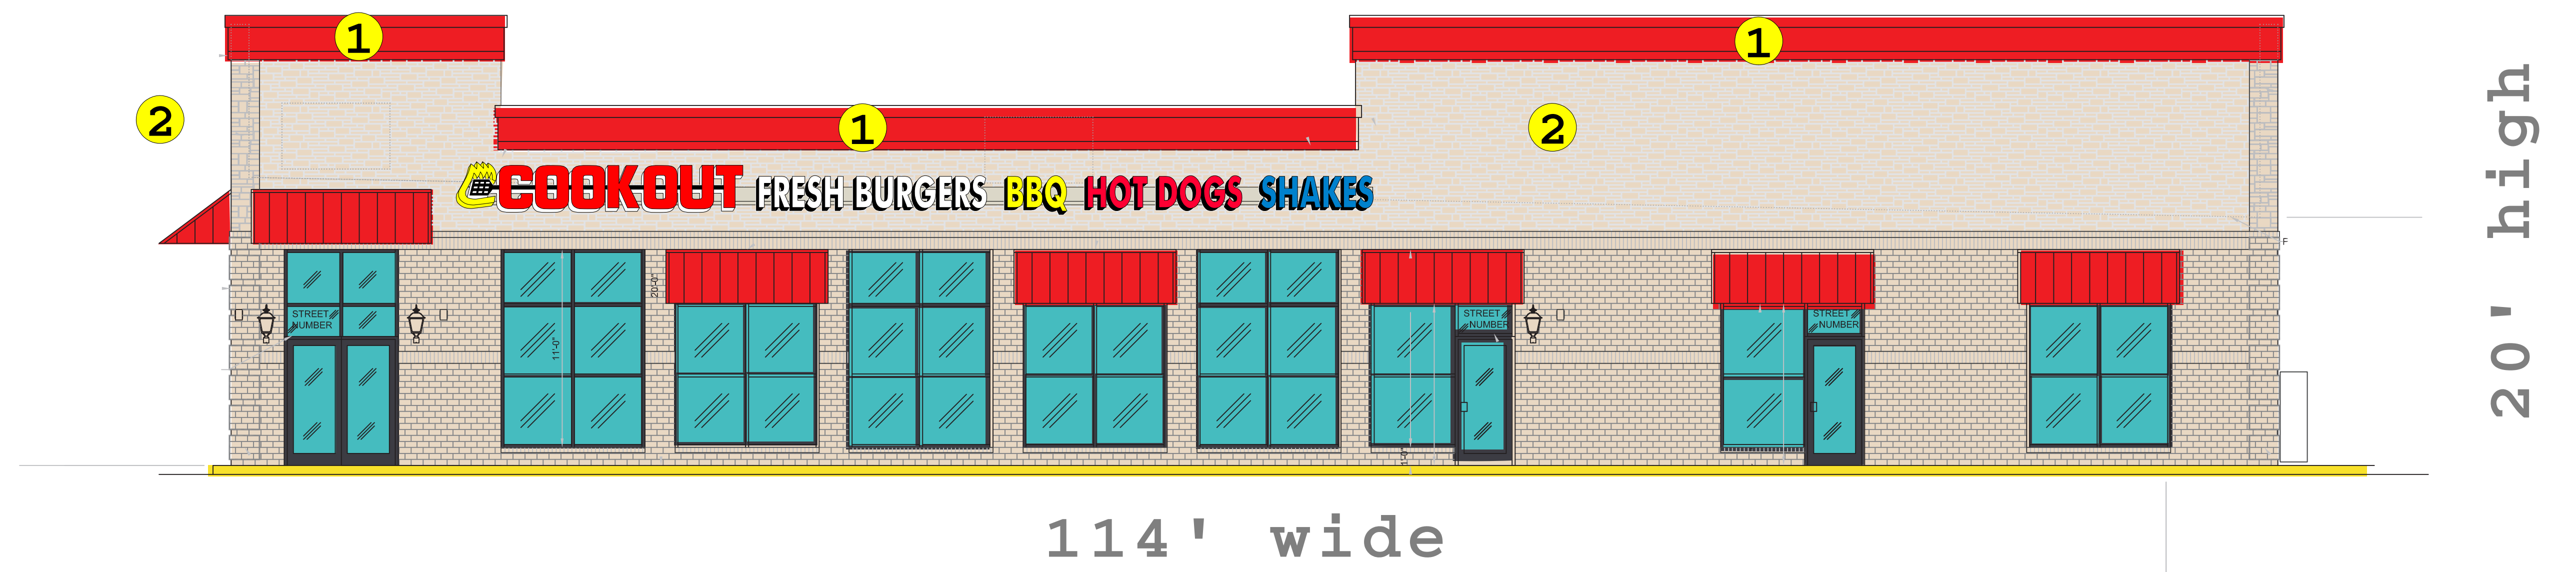
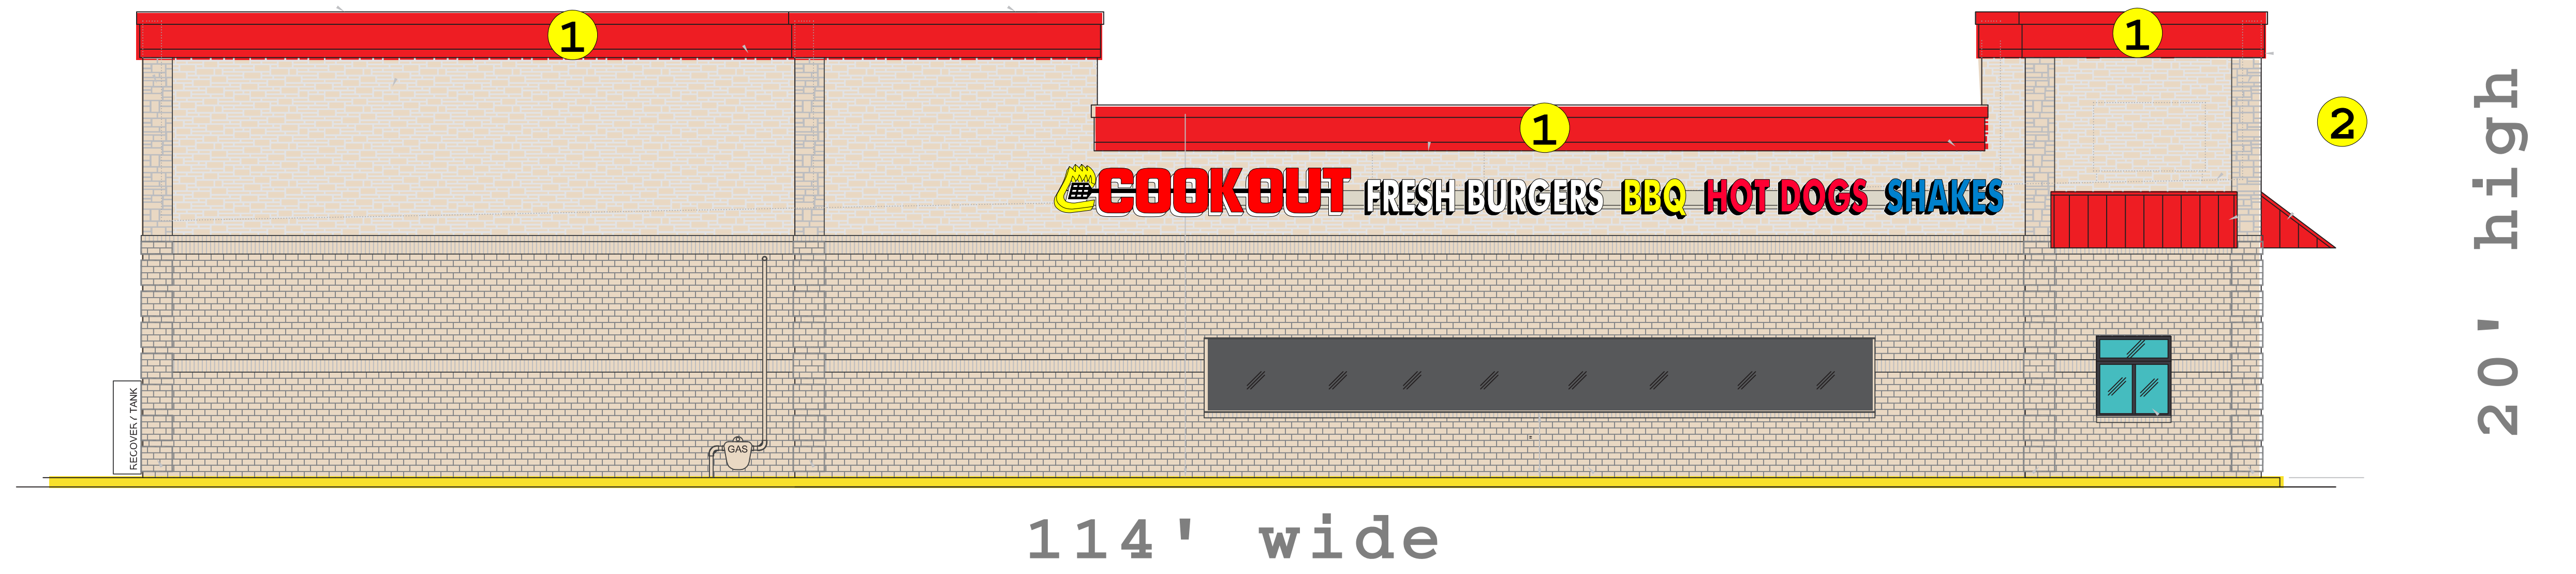
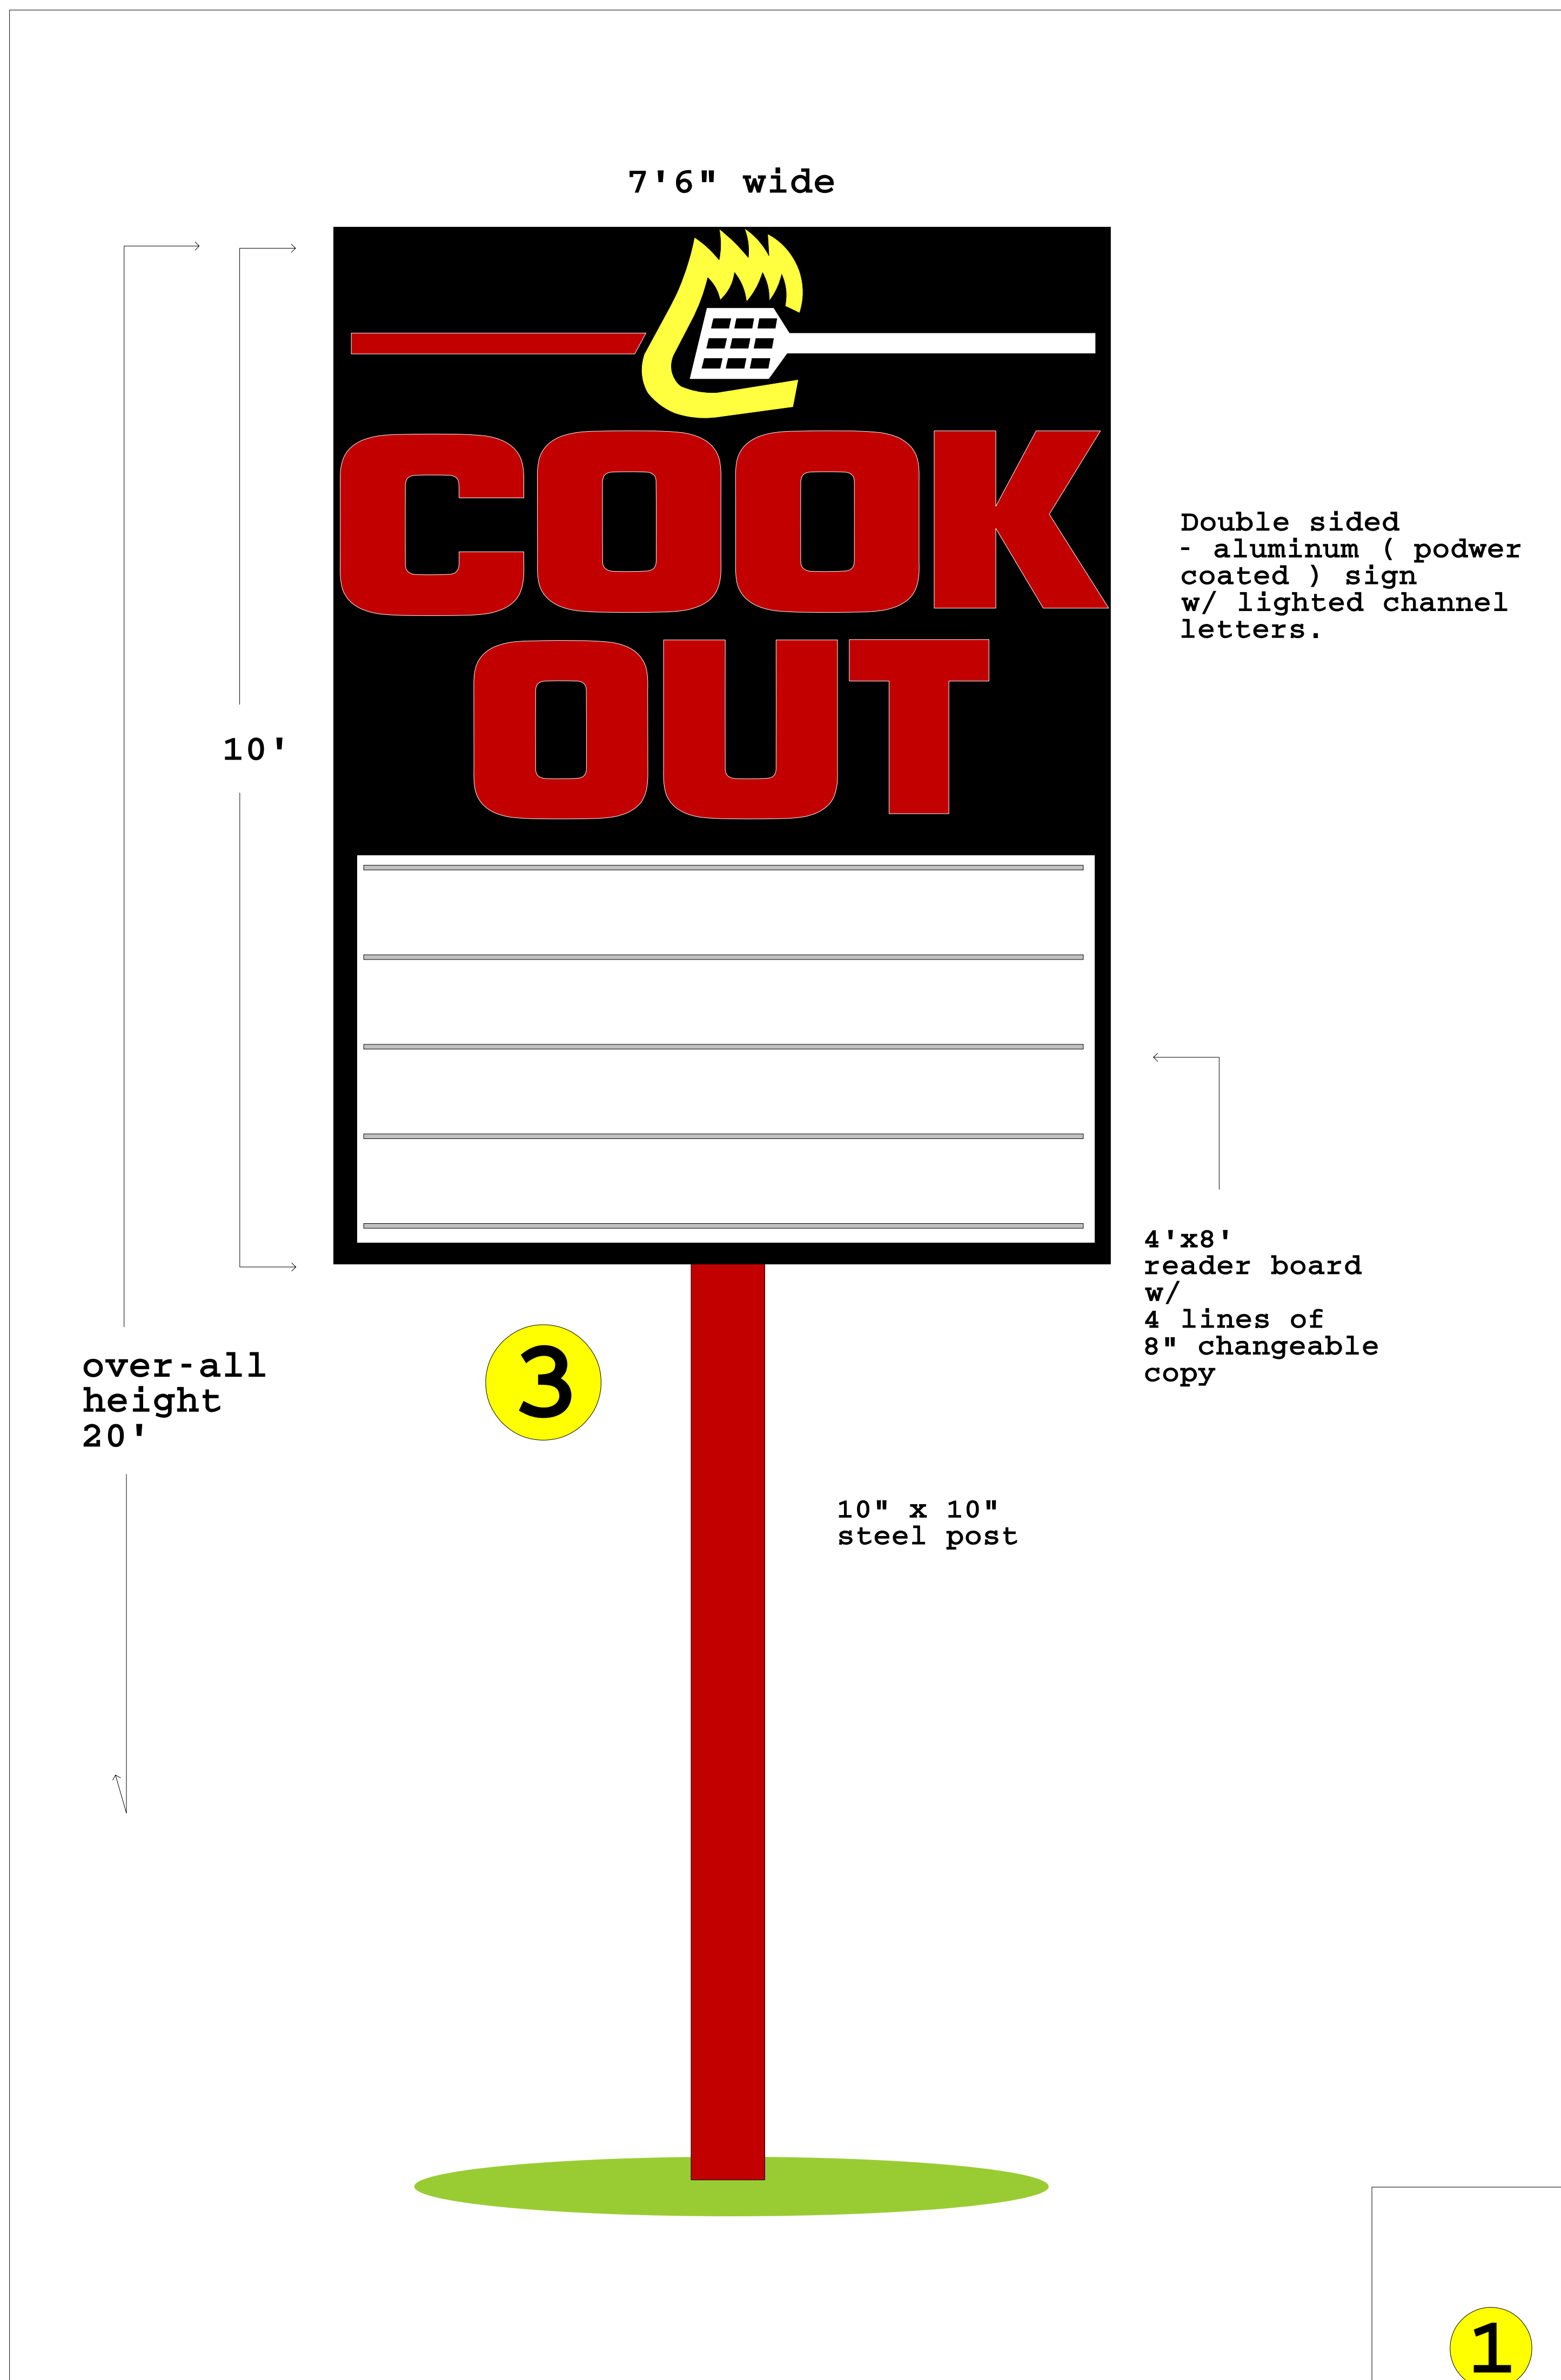


Lexington KY Cook Out sign drawings

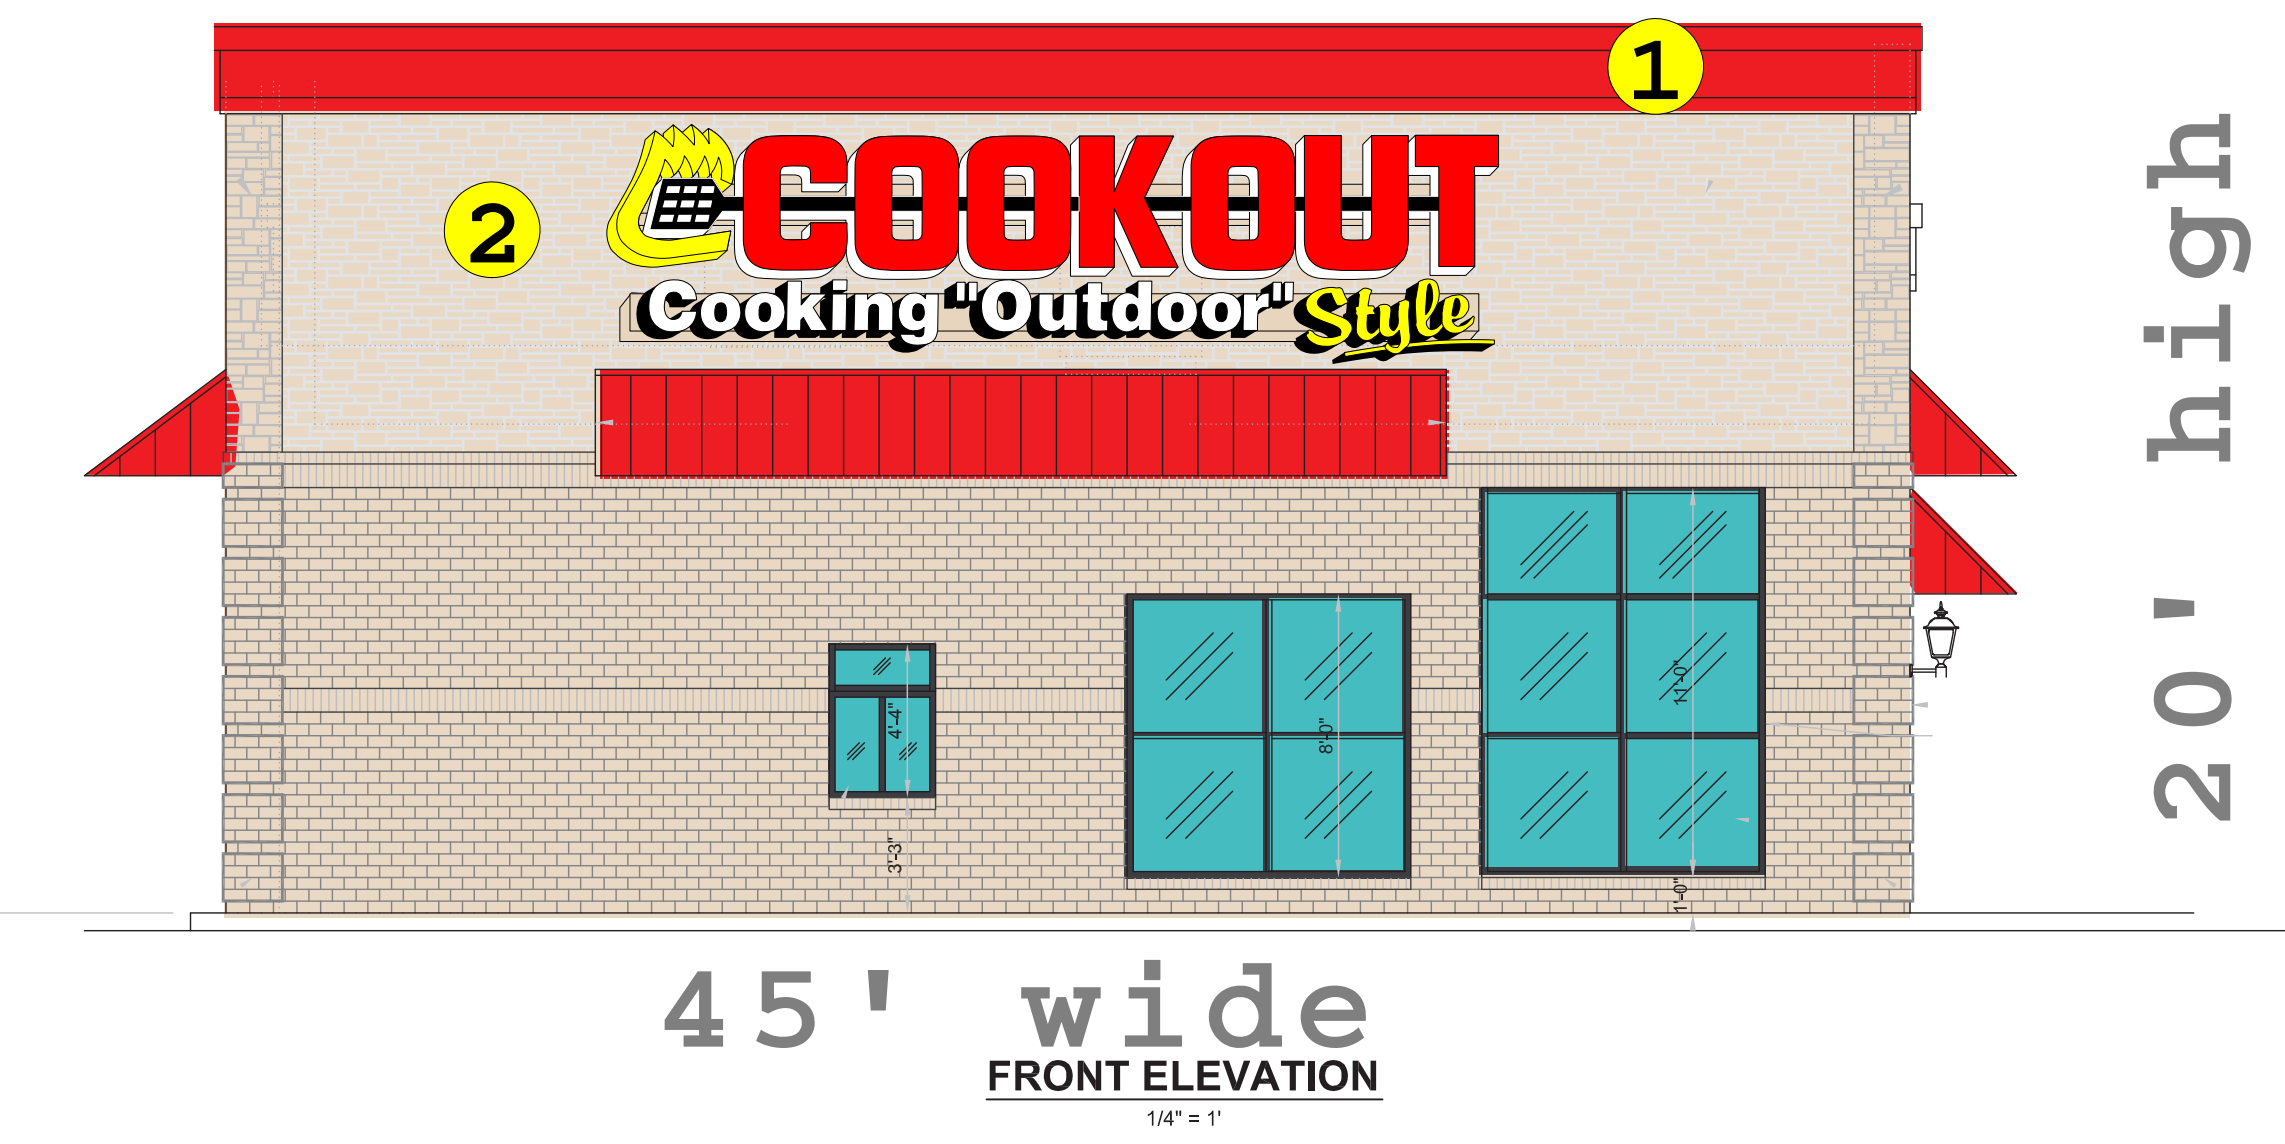

Building wall signs
 - channel letters on powder coated race-way
 - 50,000 hour LED lighted
 - UL listed electrical
 - 3/16" plastic faces
 - .040 aluminum side-wall

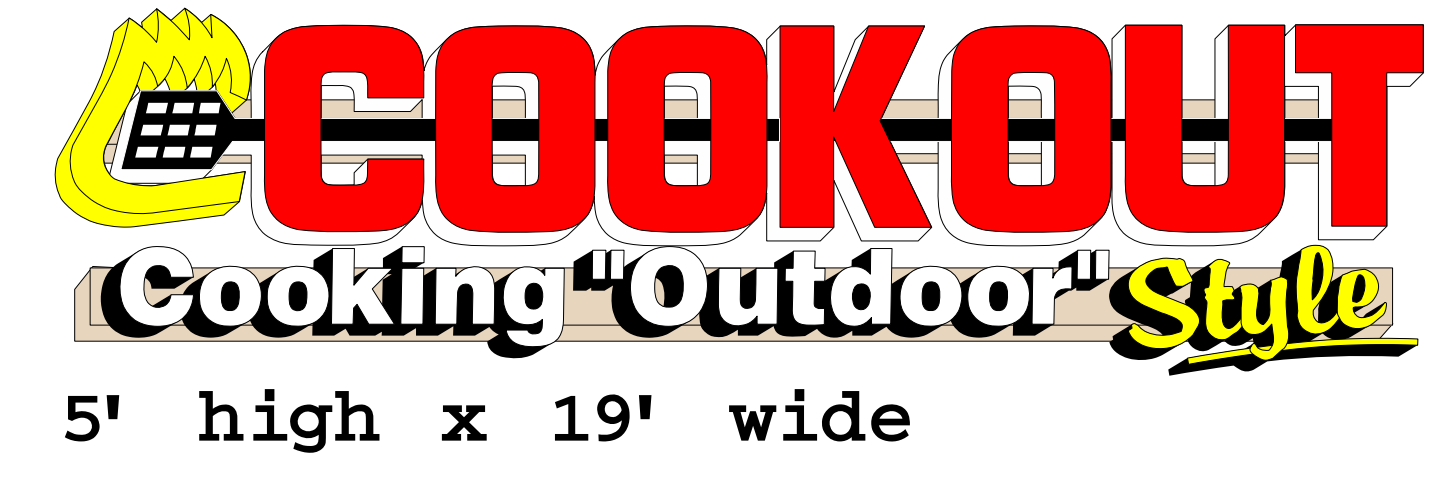

SCOPE OF JOB

- 1 Supply and install (2) rows of white neon all the way around top of building
- 2 Wall signs (channel letters) on 3 walls
- 3 (1) double sided channel letter pylon w/ changeable letter readerboard.
- 4 (4) drive-up ordering menus.
- 5 6 Interior menu and lighted tray sign **not pictured**



803-533-7446
 313 John C Calhoun Drive
 Orangeburg SC 29115
 Linford Oberholtzer
 lin@brandritesign.com
 Mobile 803-707-4512

6' wide x 6' high