


Kinston NC Cook Out sign drawings

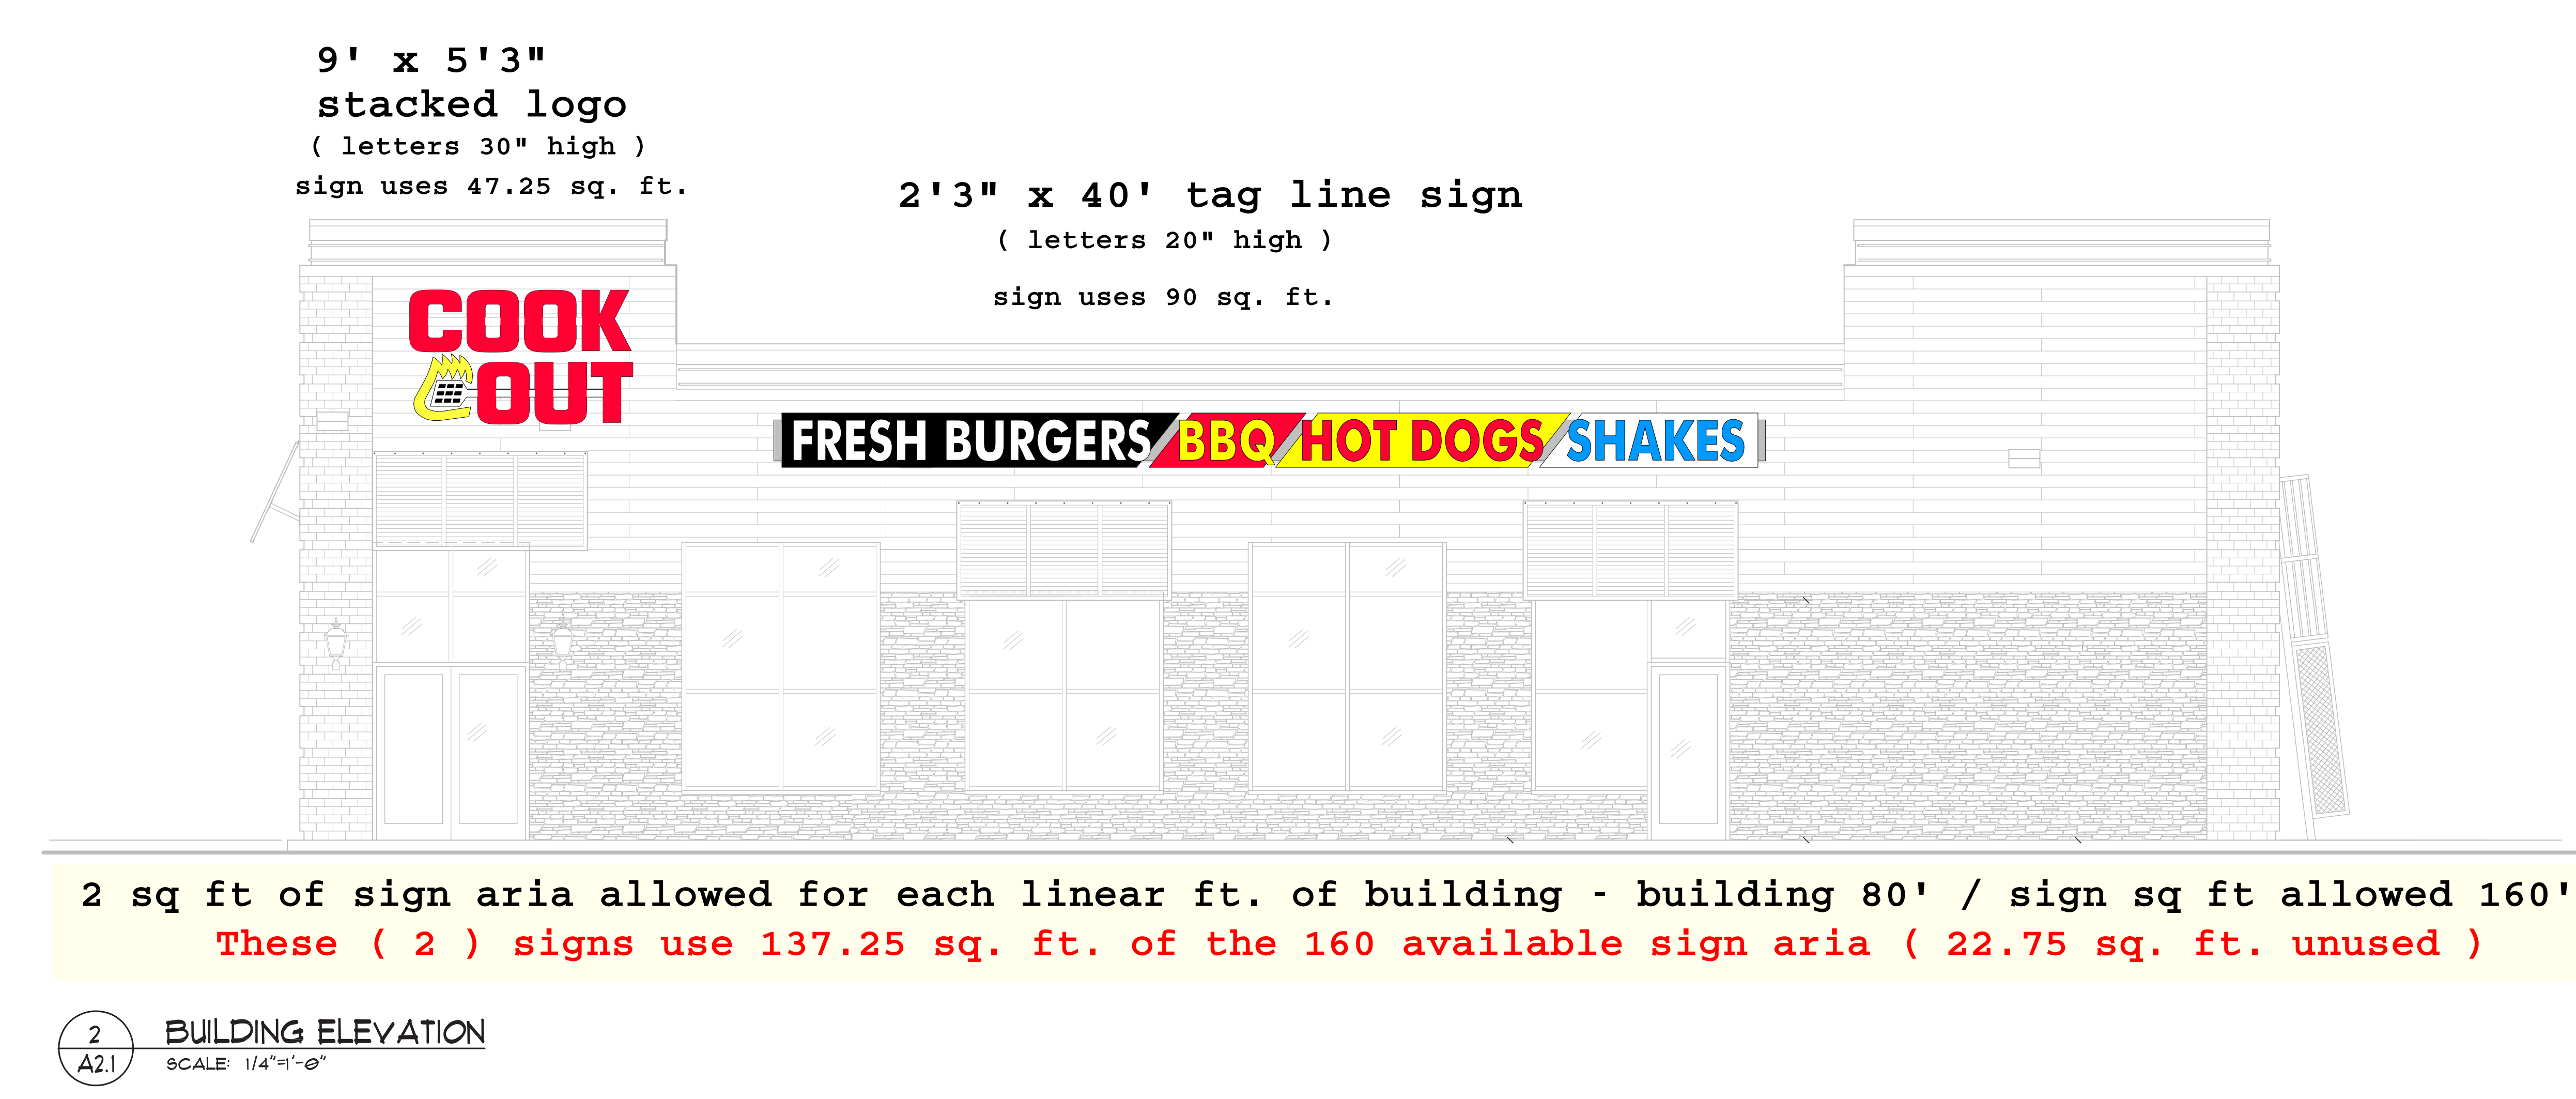

Building wall Signs:
- LED lighted, UL listed channel letters
on powder coated aluminum back- panels'

FRESH BURGERS BBQ HOT DOGS SHAKES
(1) Tag line / Dinning room side of building / powder-coated aluminum back-panel

COOK OUT
(1) Long logo signs / front of building



COOK OUT
(2) Stacked logo signs / on left and right sides of building / powder-coated aluminum back-panel

- Scope of job:
Supply and install all of the below:
- (1) building front wall sign
 - (2) building side wall logo signs
 - (1) building side wall tag lines
 - (2) free standing pylons
 - (4) menus 2 - drive thru 1- walk-up 1-dinning room menu
 - (1) interior tray menu
 - (2) entrance / exit signs

BrandRite
SIGN COMPANY INC.

803-533-7446
313 John C Calhoun Drive
Orangeburg SC 29115
Linford Oberholtzer
lin@brandritesign.com
Mobile 803-707-4512

(3) menus:
(1) walk-up and
(2) drive thrus

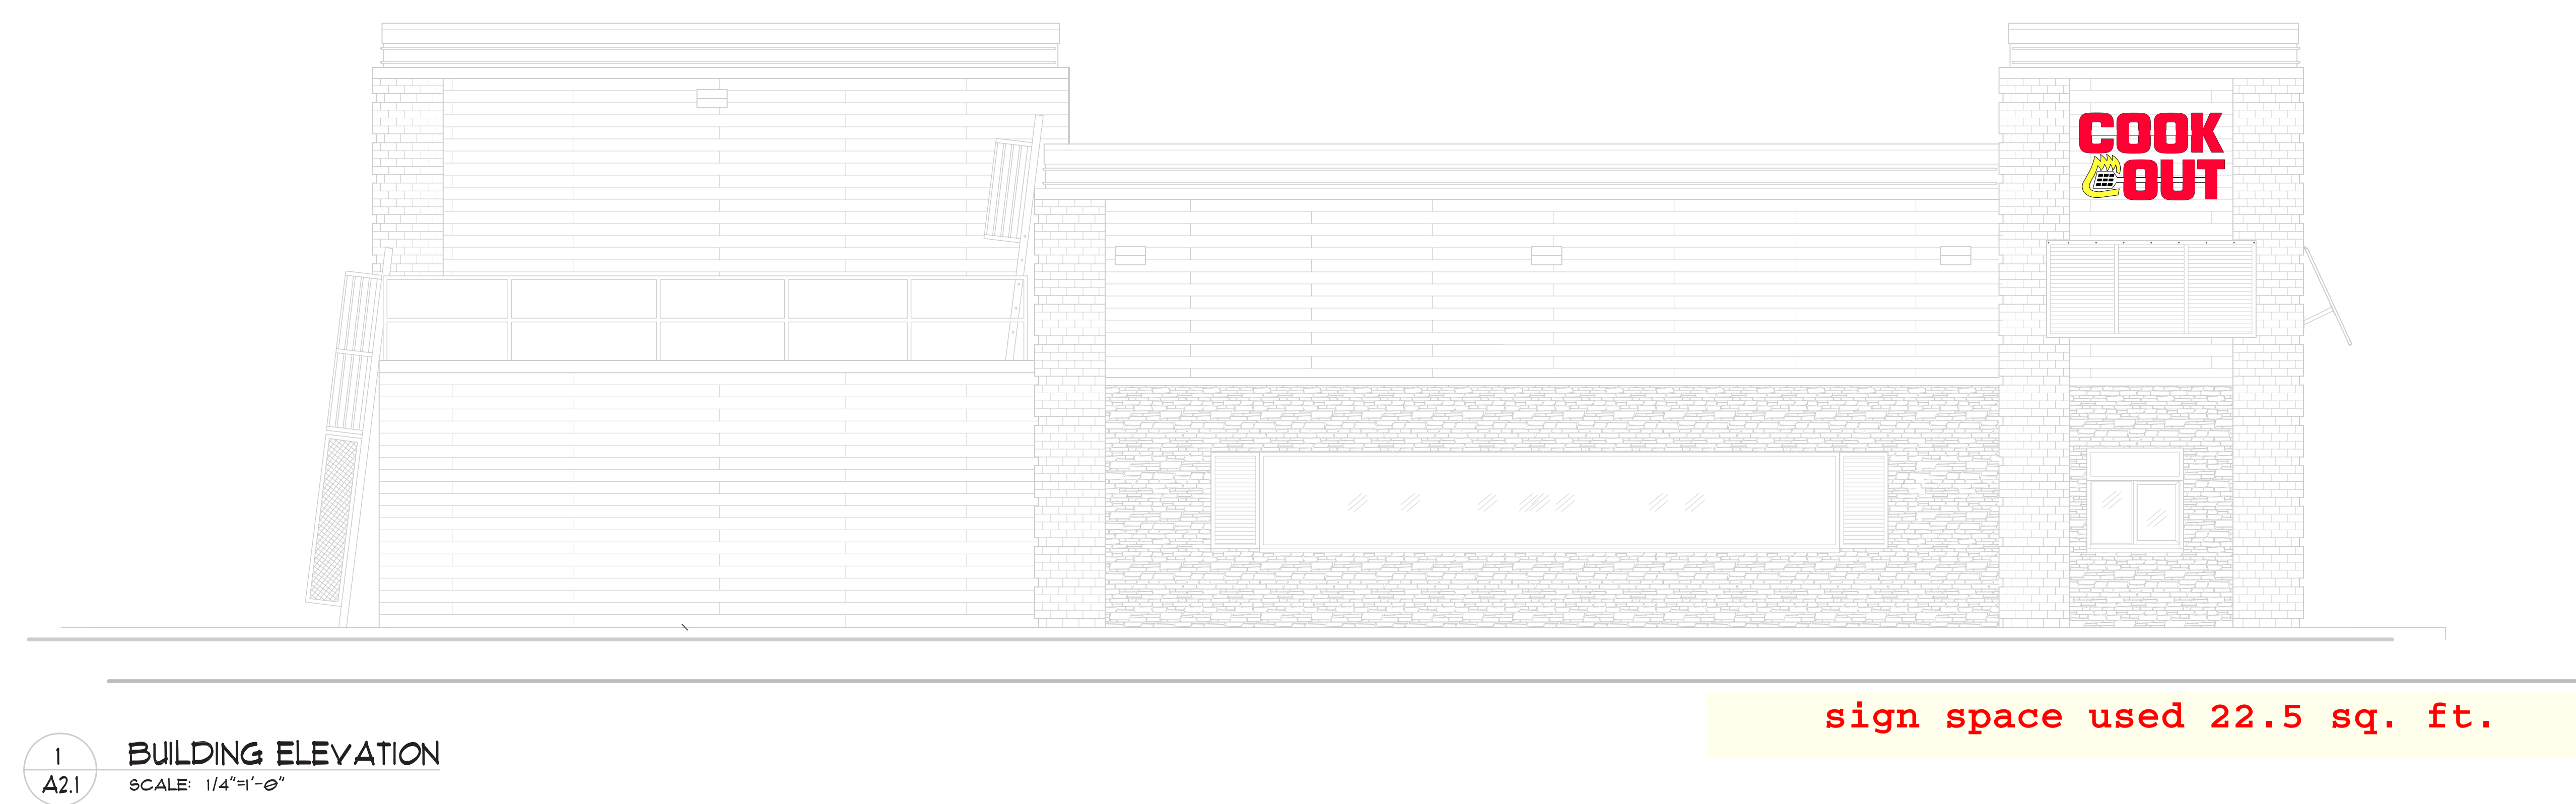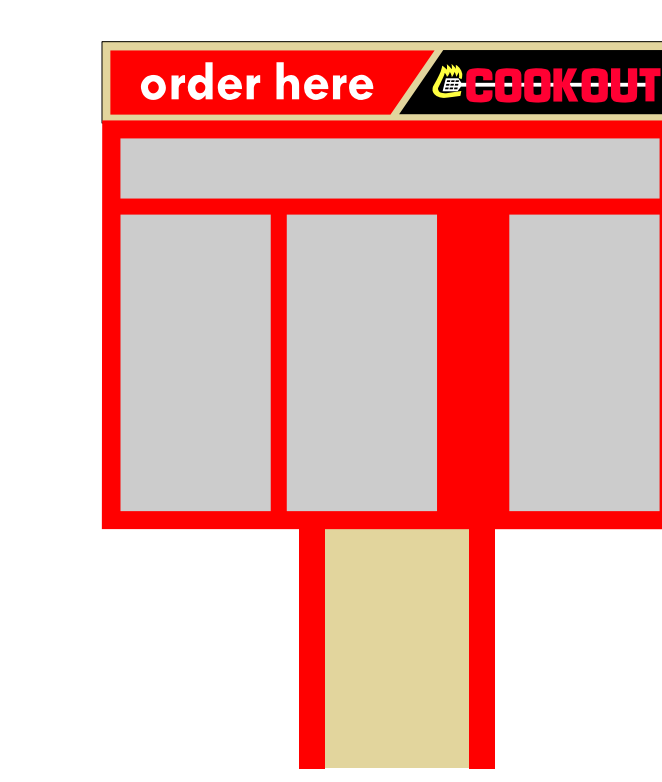

sign space used 22.5 sq. ft.

- Pylon sign:
- Top sign (ID) 12' wide x 4' high / powder coated aluminum cabinet with LED lighted channel letters / UL listed and labeled
 - Changeable message sign 8' wide x 4' high plastic faces / LED lighted / UL listed and labeled
 - Over-all height 15'
 - 8" steel pole

Changeable message letters by Gemni

