

EXTERIOR SIGNAGE NOTES


- 1

INSTALL 7' X 17' BOX SIGN WITH CHANNEL LETTERS
- 2

REFACE EXISTING PYLON FACE WITH A DIGITALLY PRINTED PAN FACE: (72" x 30" estimated size)  
FIELD VERIFY MEASUREMENTS



FARMERS HOME FURNITURE 7' HIGH X 17' WIDE STORE FRONT SIGN

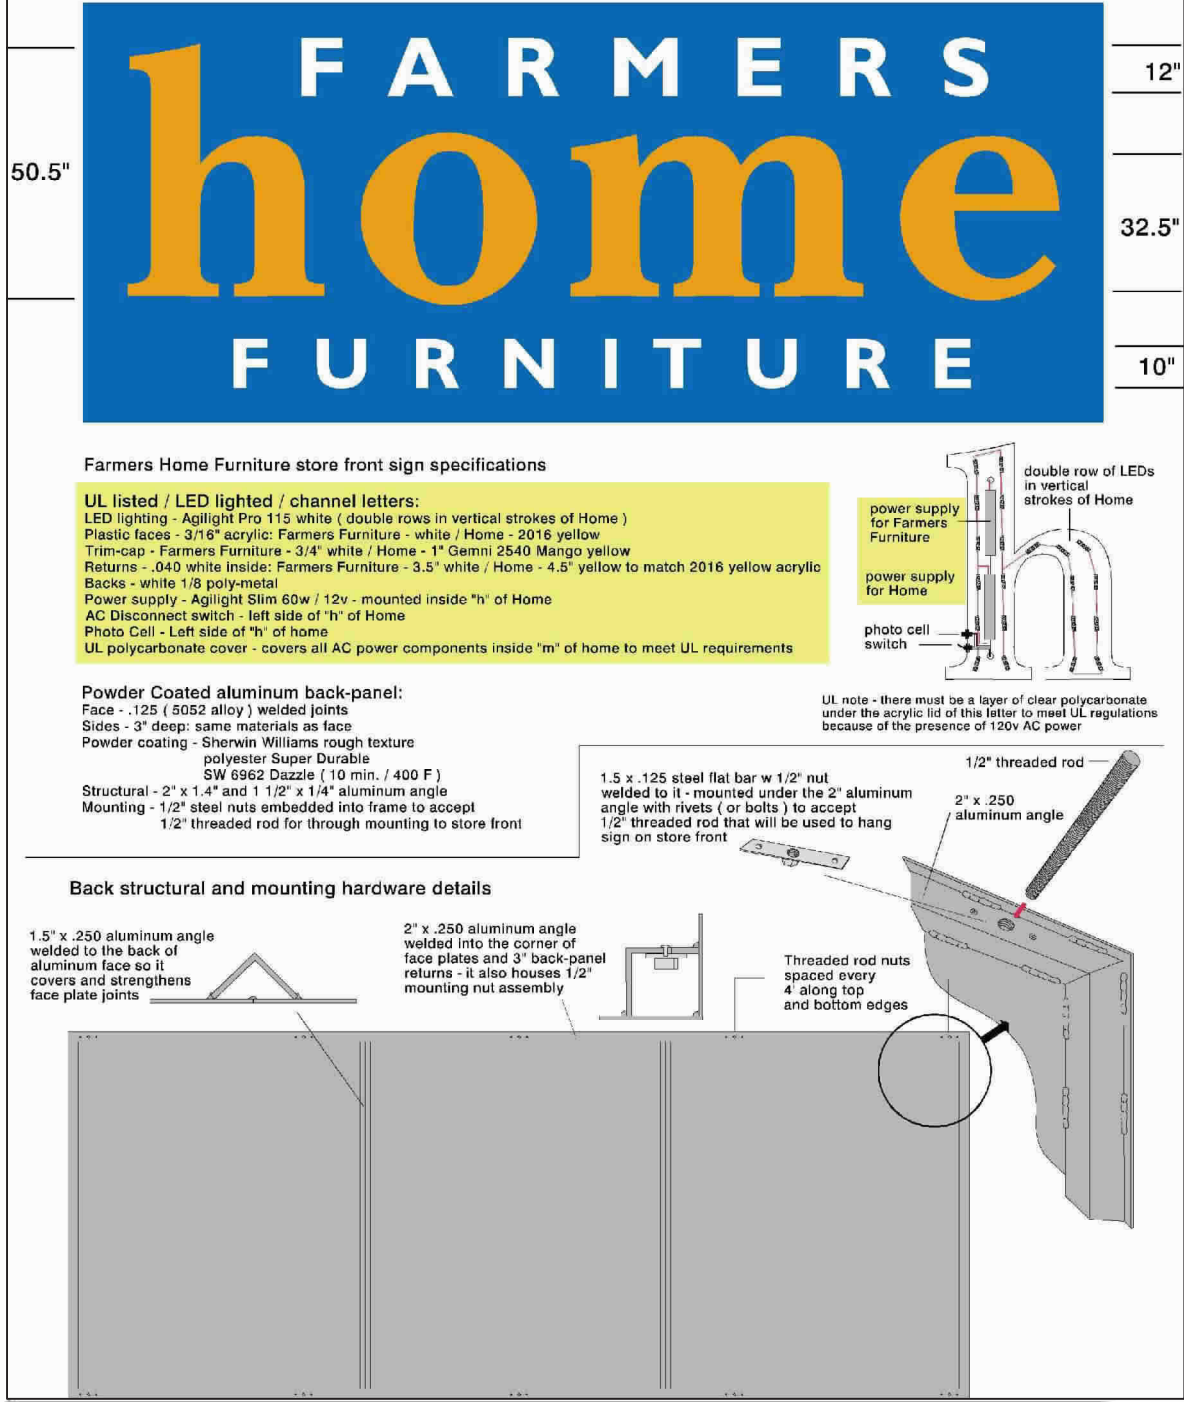

SPRINGFIELD, TN  
2007 Memorial Blvd 37172