


FARMERS HOME FURNITURE 7' HIGH X 17' WIDE STORE FRONT SIGN

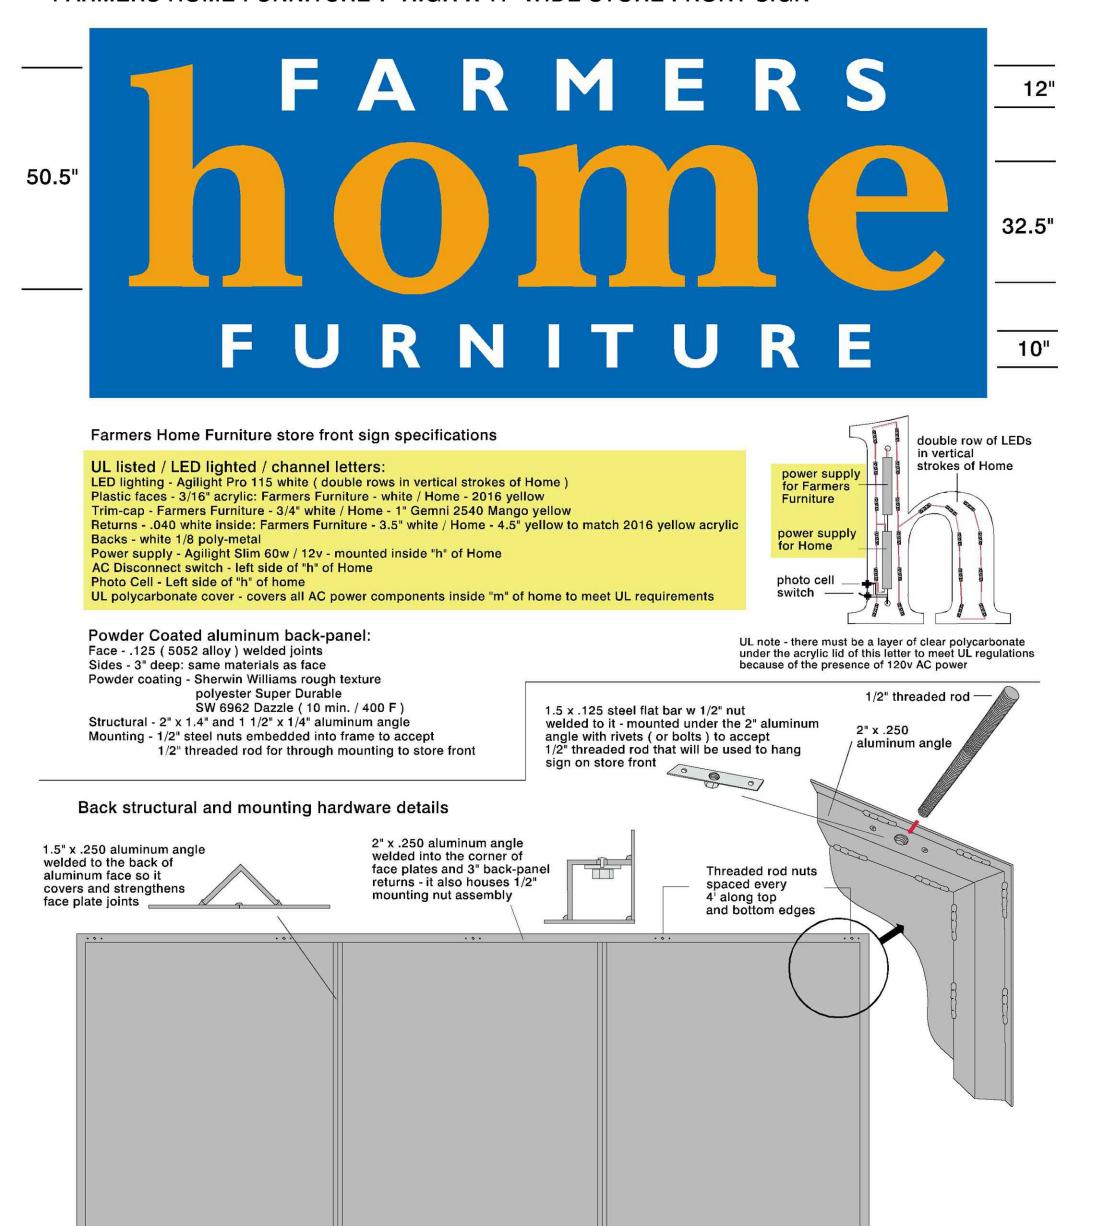

EXTERIOR SIGNAGE NOTES

NOTE:
REFER TO EXHIBIT ATTACHED TO LEASE FOR SPECIFIC
LANDLORD AND TENANT REQUIREMENTS.

SQUARE FOOTAGES		CEILING HEIGHTS	
13,914	SHOWROOM	11'-11"	
11,372	BARGAIN	11'-11"	
10,718	C.S. AREA	11'-11"	
654	OFFICE	11'-11"	
1,180	RESTROOMS	7'-10"	
1,362	BREAKROOM	7'-10"	
12,484	WAREHOUSE	14'-10"	
	SECURITY	14'-10"	
	DOCK CANOPY	13'-4"	
	DOCK HGT.	45"	
	13,914 11,372 10,718 654 1,180 1,362	13,914       SHOWROOM         11,372       BARGAIN         10,718       C.S. AREA         654       OFFICE         1,180       RESTROOMS         1,362       BREAKROOM         12,484       WAREHOUSE         SECURITY       DOCK CANOPY	

LAWRENCEBURG, TN 2016 N. LOCUST AVE. 38464

## EXISTING CONDITIONS DEMOLITION NEW CONSTRUCTION DIMENSION **ELEVATIONS** ELEVATIONS CONT. ELEVATIONS CONT. ELEVATIONS CONT. SPECIFICATIONS 11. ELECTRICAL 12. REFLECTED CEILING FLOOR FINISH 14. EXTERIOR SIGNAGE INTERIOR SIGNAGE EXTERIOR PAINT 17. INTERIOR PAINT SCHEDULES LIFE SAFETY

Project Draftsman P.D.

ANGEL W. HARRELL
DISPLAY DESIGN COORDINATOR
1851 TELFAIR ST.
DUBLIN, GA 31021

(478) 275-6123 ph. (478) 275-5246 fax

EXTERIOR SIGNAGE

October 4, 2017

cale

3/32" = 1'-0"

Sheet Title